


| | |
|--------------|--|
| DATE | |
| BY | |
| SURVEYED | |
| PLOTTED | |
| TEMPLATE | |
| AREAS | |
| CHECKED | |
| FINAL SURVEY | |
| NOTE BOOK | |
| NO. | |

| | |
|-----------------|--|
| DATE | |
| BY | |
| SURVEYED | |
| PLOTTED | |
| TEMPLATE | |
| AREAS | |
| CHECKED | |
| ORIGINAL SURVEY | |
| NOTE BOOK | |
| NO. | |

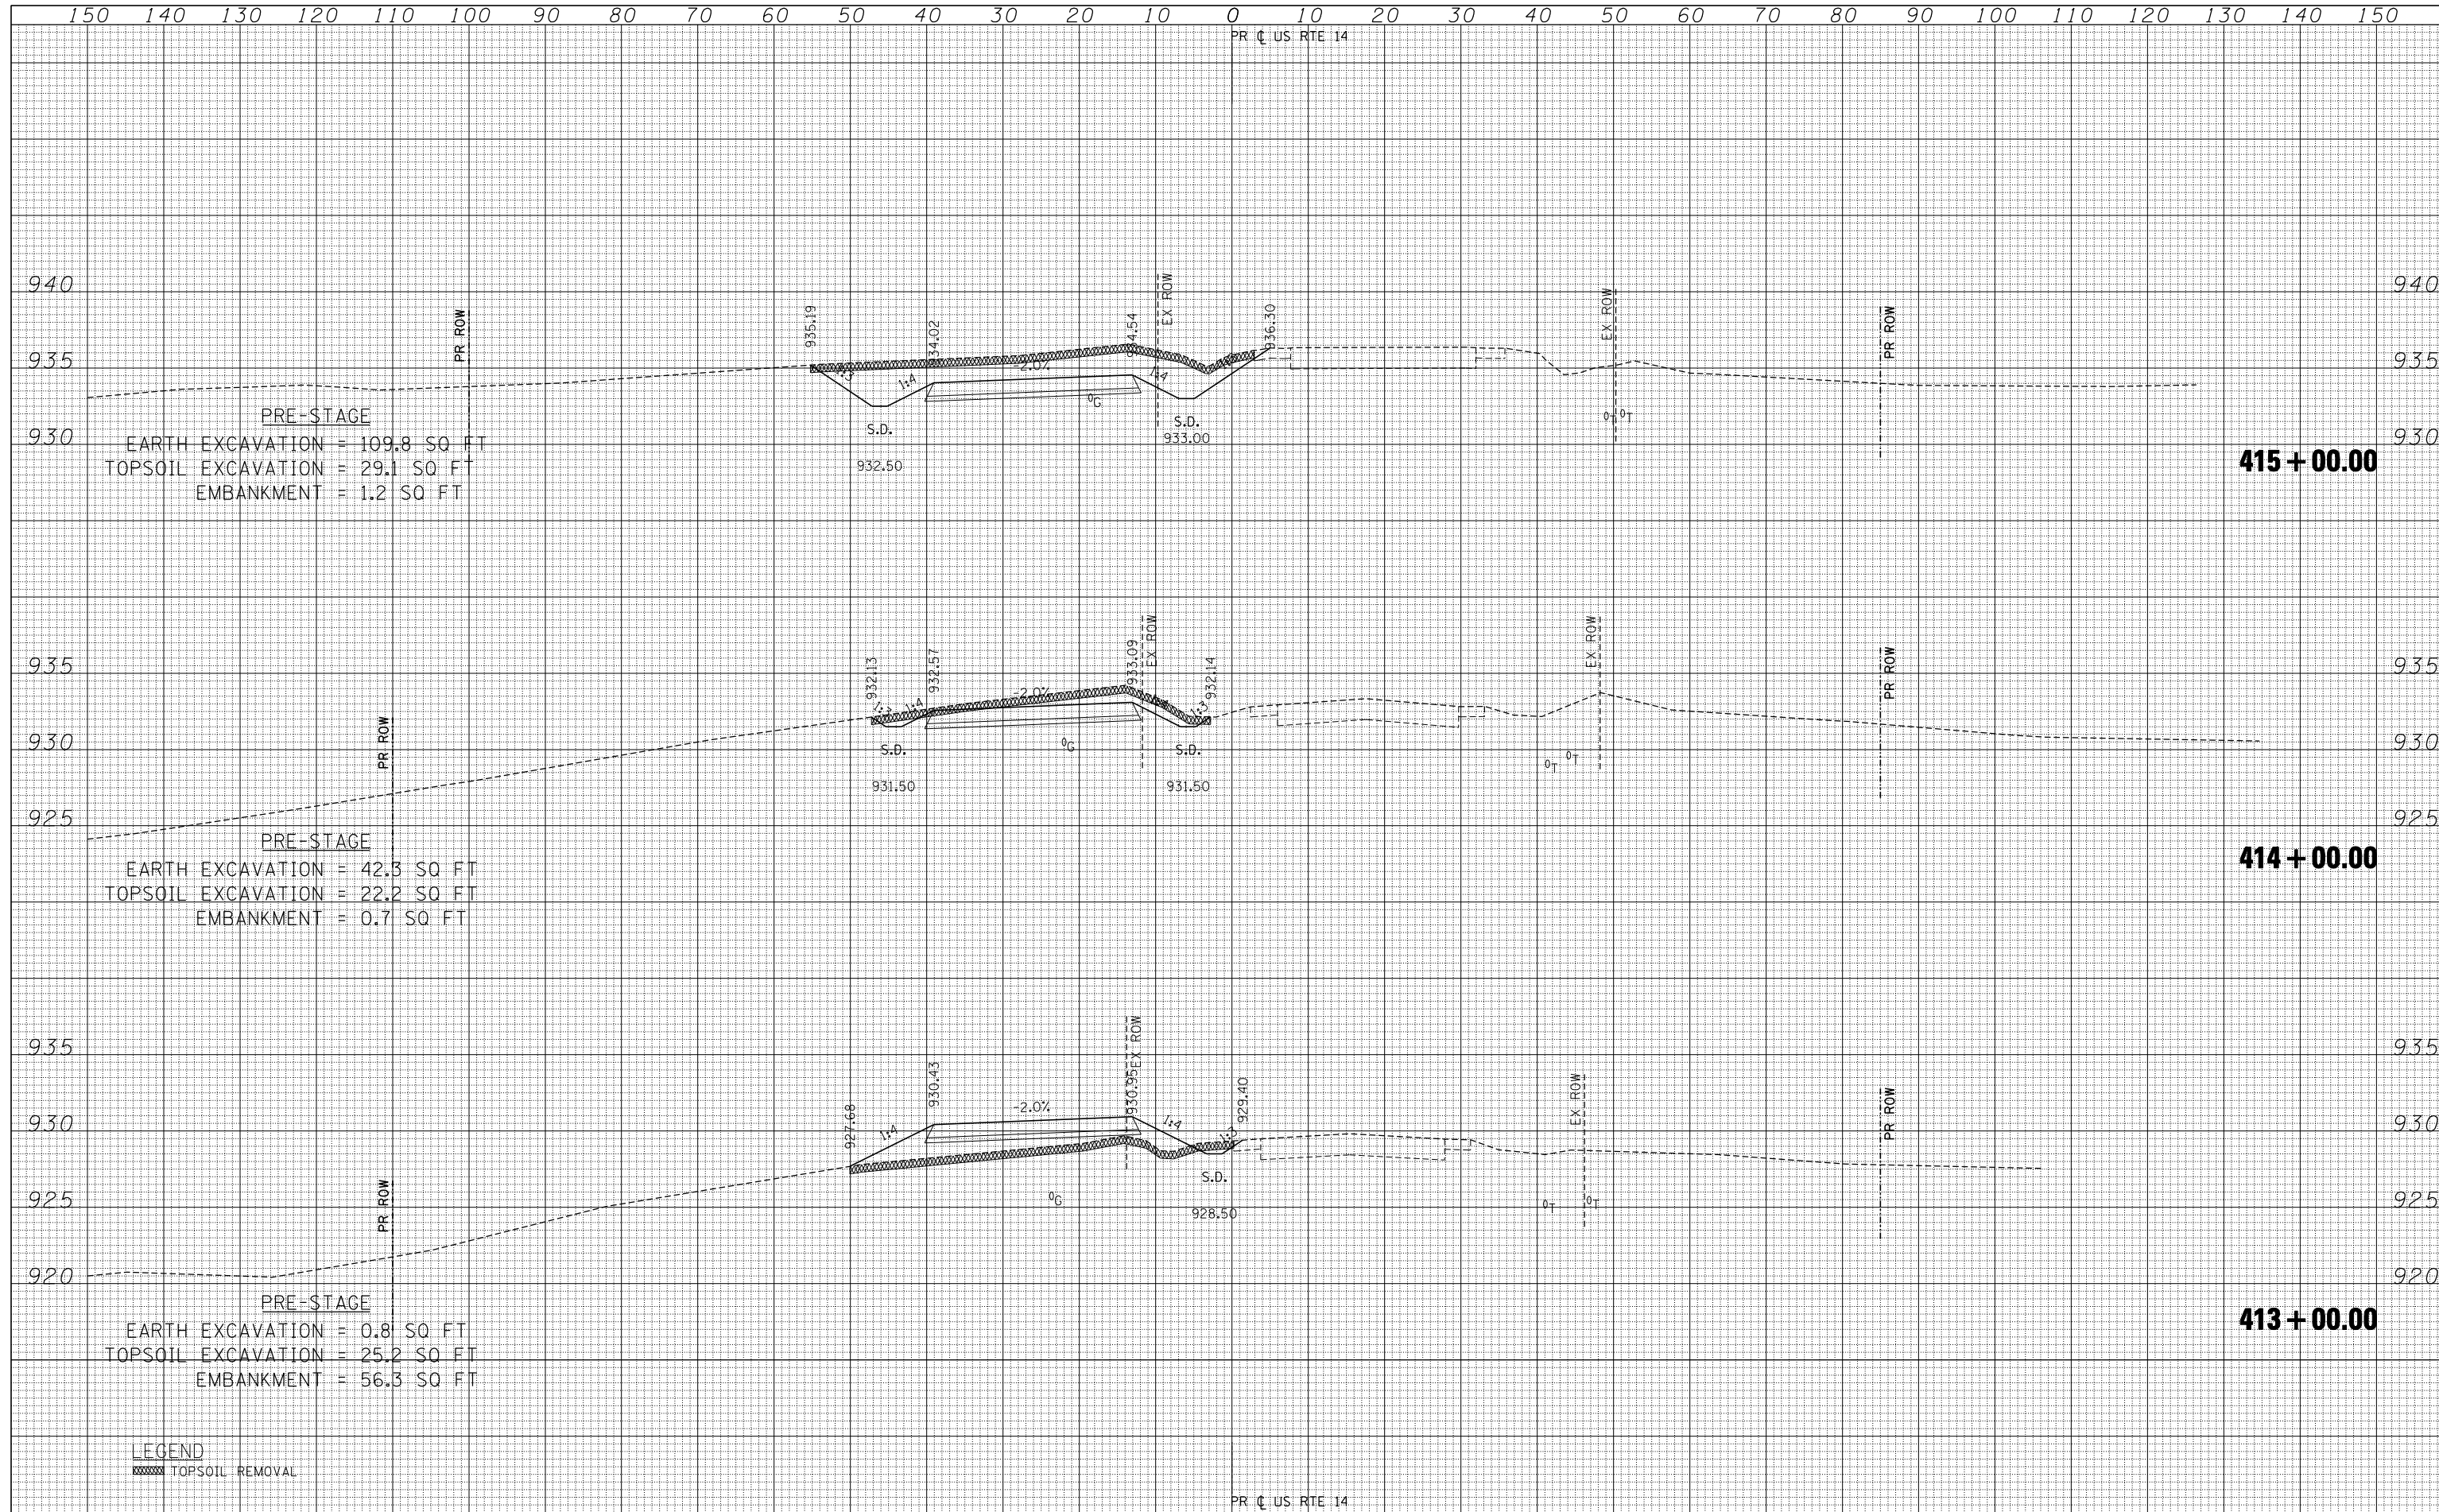

| | | | | | | | | | | | |
|--|------------|----------|---------|---|---|---------------------------|---------|---------|--------------|-----------|--|
| FILE NAME | USER NAME | DESIGNED | REVISED | STATE OF ILLINOIS DEPARTMENT OF TRANSPORTATION | U.S. ROUTE 14 PRE-STAGE CROSS SECTIONS | F.A.P. RTE. | SECTION | COUNTY | TOTAL SHEETS | SHEET NO. | |
| *FILEL* | *USER* | DRAWN | REVISED | | | 305 | 27R-2 | MCHENRY | 673 | 173 | |
| exp U.S. Services Inc. Chicago, IL BUILDING EARTH & ENVIRONMENT-ENERGY INDUSTRIAL-INFRASTRUCTURE-SUSTAINABILITY | PLOT SCALE | CHECKED | REVISED | | | CONTRACT NO. 62268 | | | | | |
| | *SCALE* | DATE | REVISED | | | ILLINOIS FED. AID PROJECT | | | | | |

SCALE: HORIZ. 1" = 10' VERT. 1" = 5' STA. 413+00.00 TO STA. 415+00.00