


DATE	
BY	
SURVEYED	
PLOTTED	
TEMPLATE	
AREAS	
CHECKED	
FINAL SURVEY	
NOTE BOOK	
NO.	

DATE	
BY	
SURVEYED	
PLOTTED	
TEMPLATE	
AREAS	
CHECKED	
ORIGINAL SURVEY	
NOTE BOOK	
NO.	

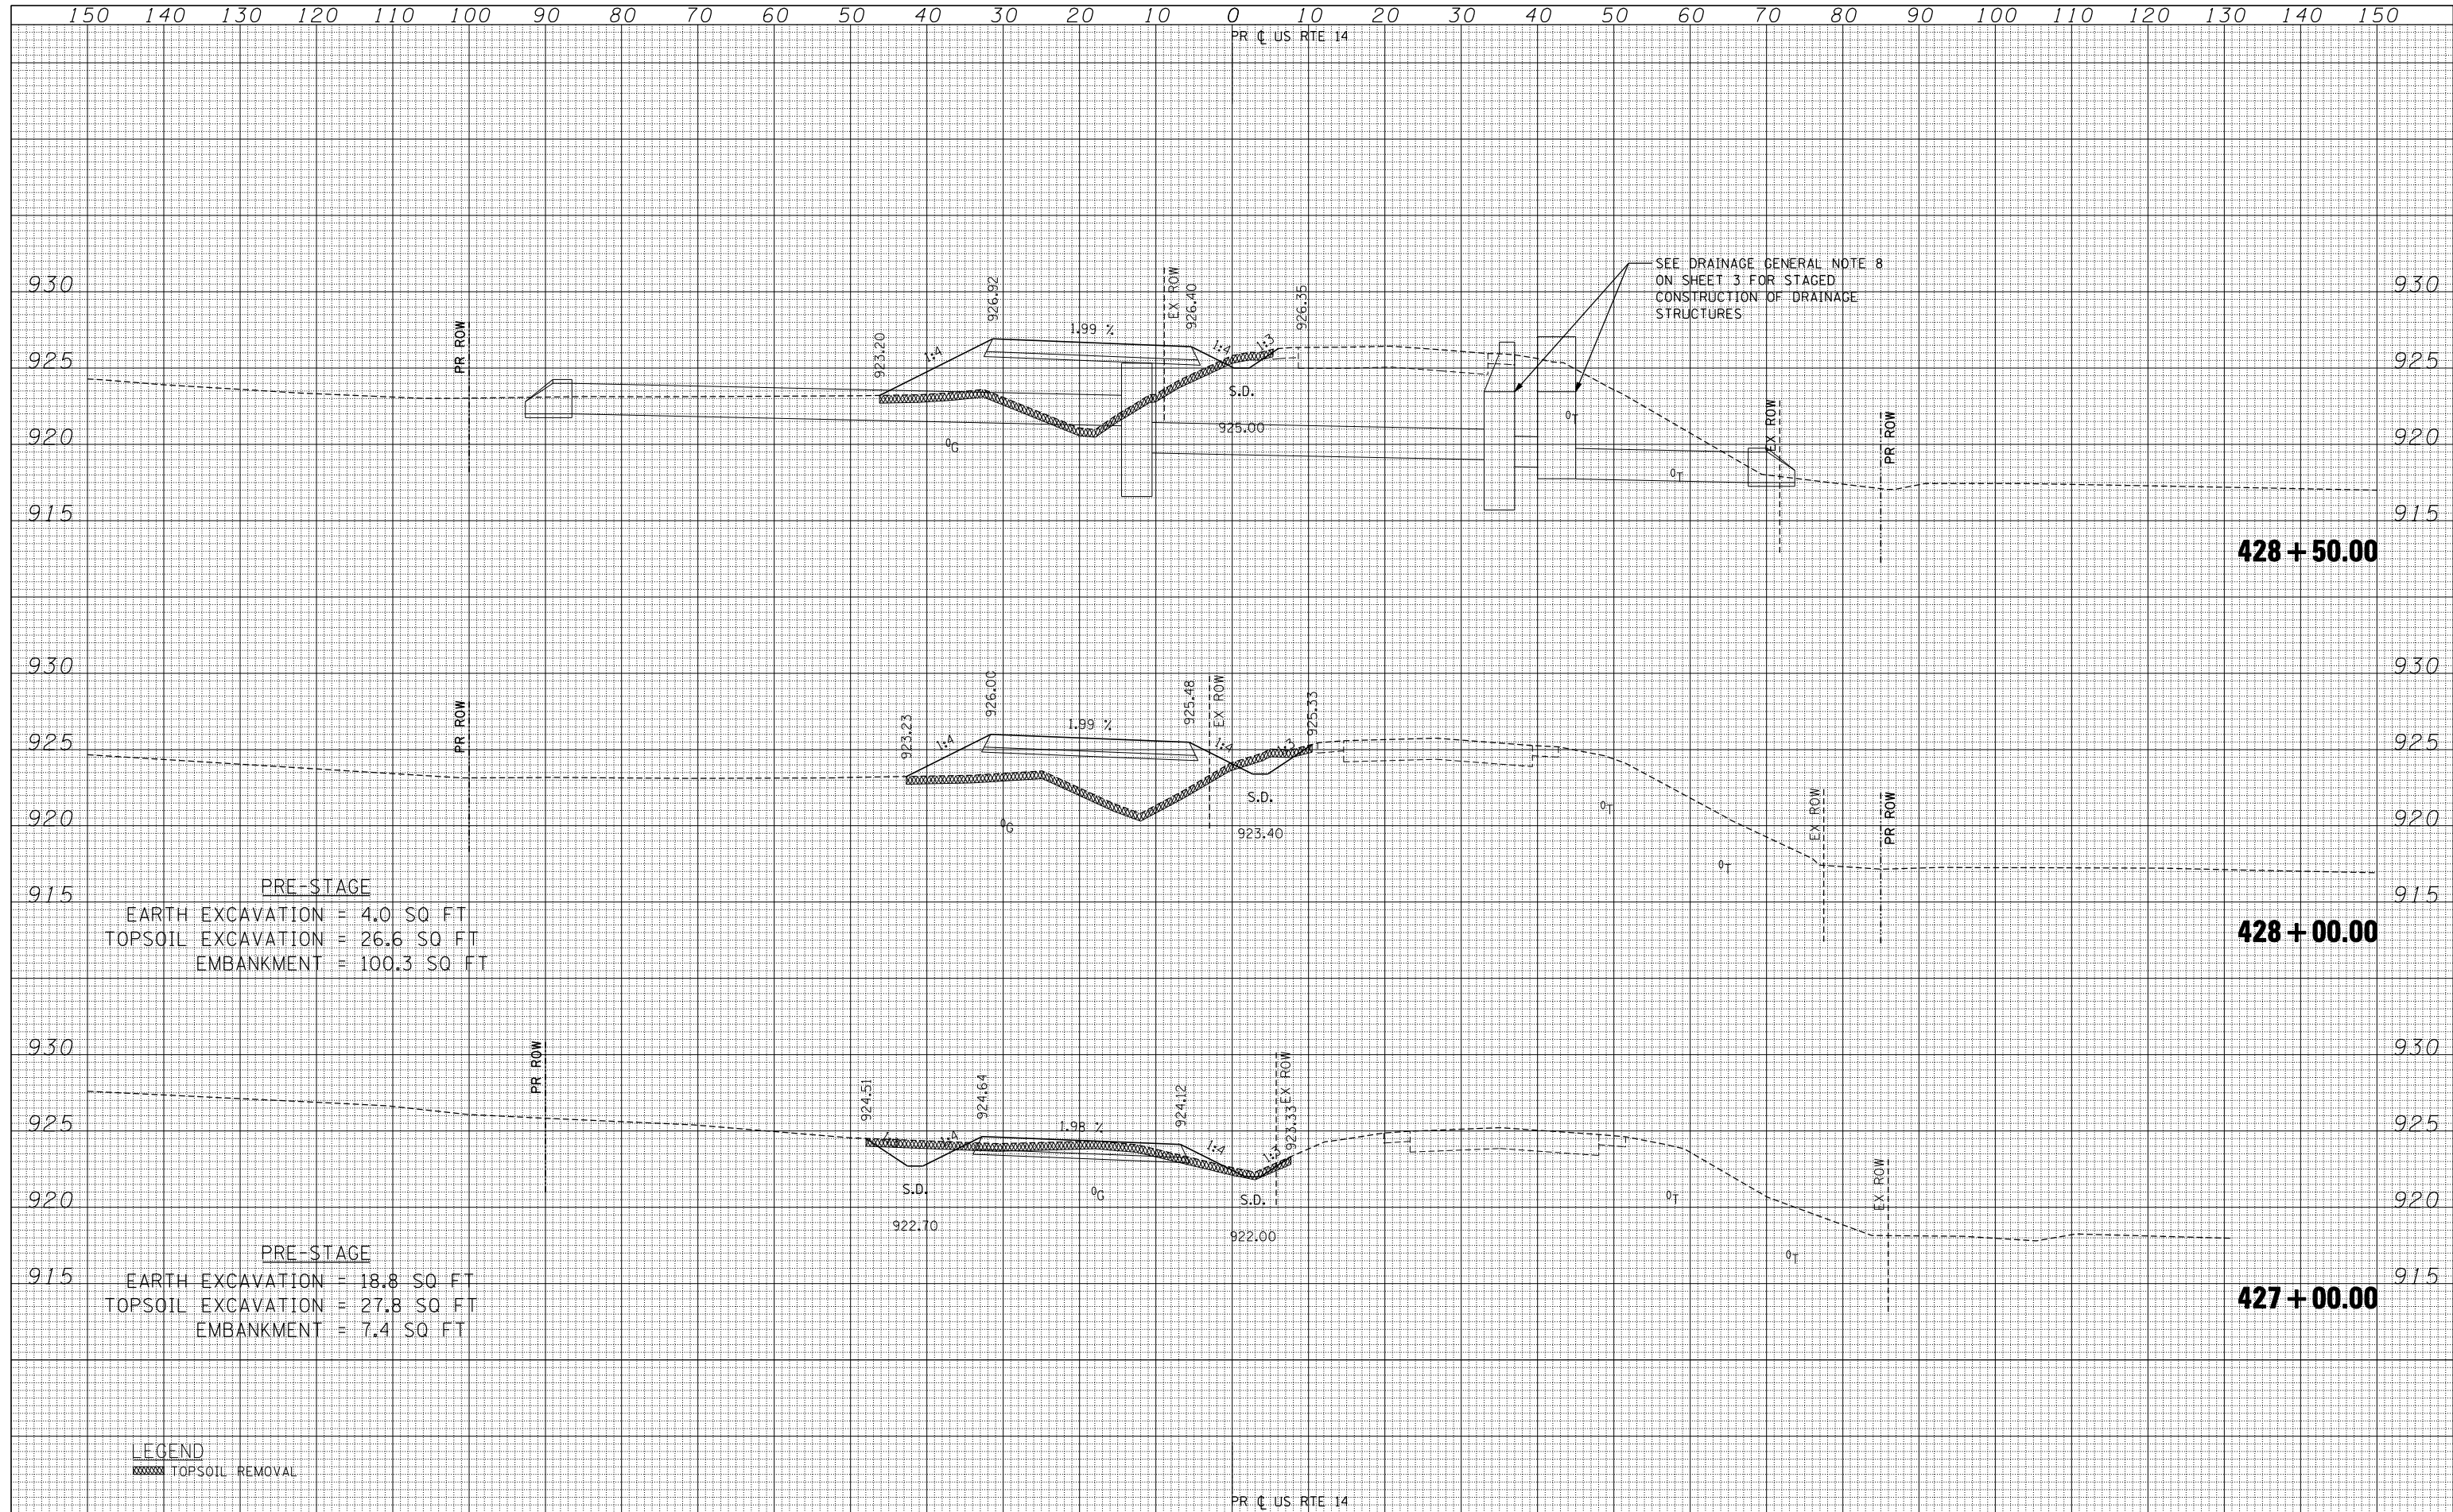

**PRE-STAGE**  
 EARTH EXCAVATION = 4.0 SQ FT  
 TOPSOIL EXCAVATION = 26.6 SQ FT  
 EMBANKMENT = 100.3 SQ FT

**PRE-STAGE**  
 EARTH EXCAVATION = 18.8 SQ FT  
 TOPSOIL EXCAVATION = 27.8 SQ FT  
 EMBANKMENT = 7.4 SQ FT

**LEGEND**  
 [Hatched Box] TOPSOIL REMOVAL

FILE NAME =	USER NAME = \$USER\$	DESIGNED -	REVISED -	<b>STATE OF ILLINOIS</b> <b>DEPARTMENT OF TRANSPORTATION</b>	<b>U.S. ROUTE 14 PRE-STAGE CROSS SECTIONS</b>	F.A.P. RTE.	SECTION	COUNTY	TOTAL SHEETS	SHEET NO.	
\$FILEL\$		DRAWN - AG	REVISED -			305	27R-2	MCHENRY	673	178	
PLOT SCALE = \$SCALE\$		CHECKED - BRH	REVISED -			CONTRACT NO. 62268					
PLOT DATE = \$DATE\$		DATE - 11/01/13	REVISED -			ILLINOIS FED. AID PROJECT					

SCALE: HORIZ. 1" = 10' VERT. 1" = 5' STA. 427+00.00 TO STA. 428+50.00