


DATE	
BY	
FINAL SURVEY	SURVEYED
NOTE BOOK	PLOTTED
NO.	TEMPLATE
	AREAS
	CHECKED

DATE	
BY	
ORIGINAL SURVEY	SURVEYED
NOTE BOOK	PLOTTED
NO.	TEMPLATE
	AREAS
	CHECKED

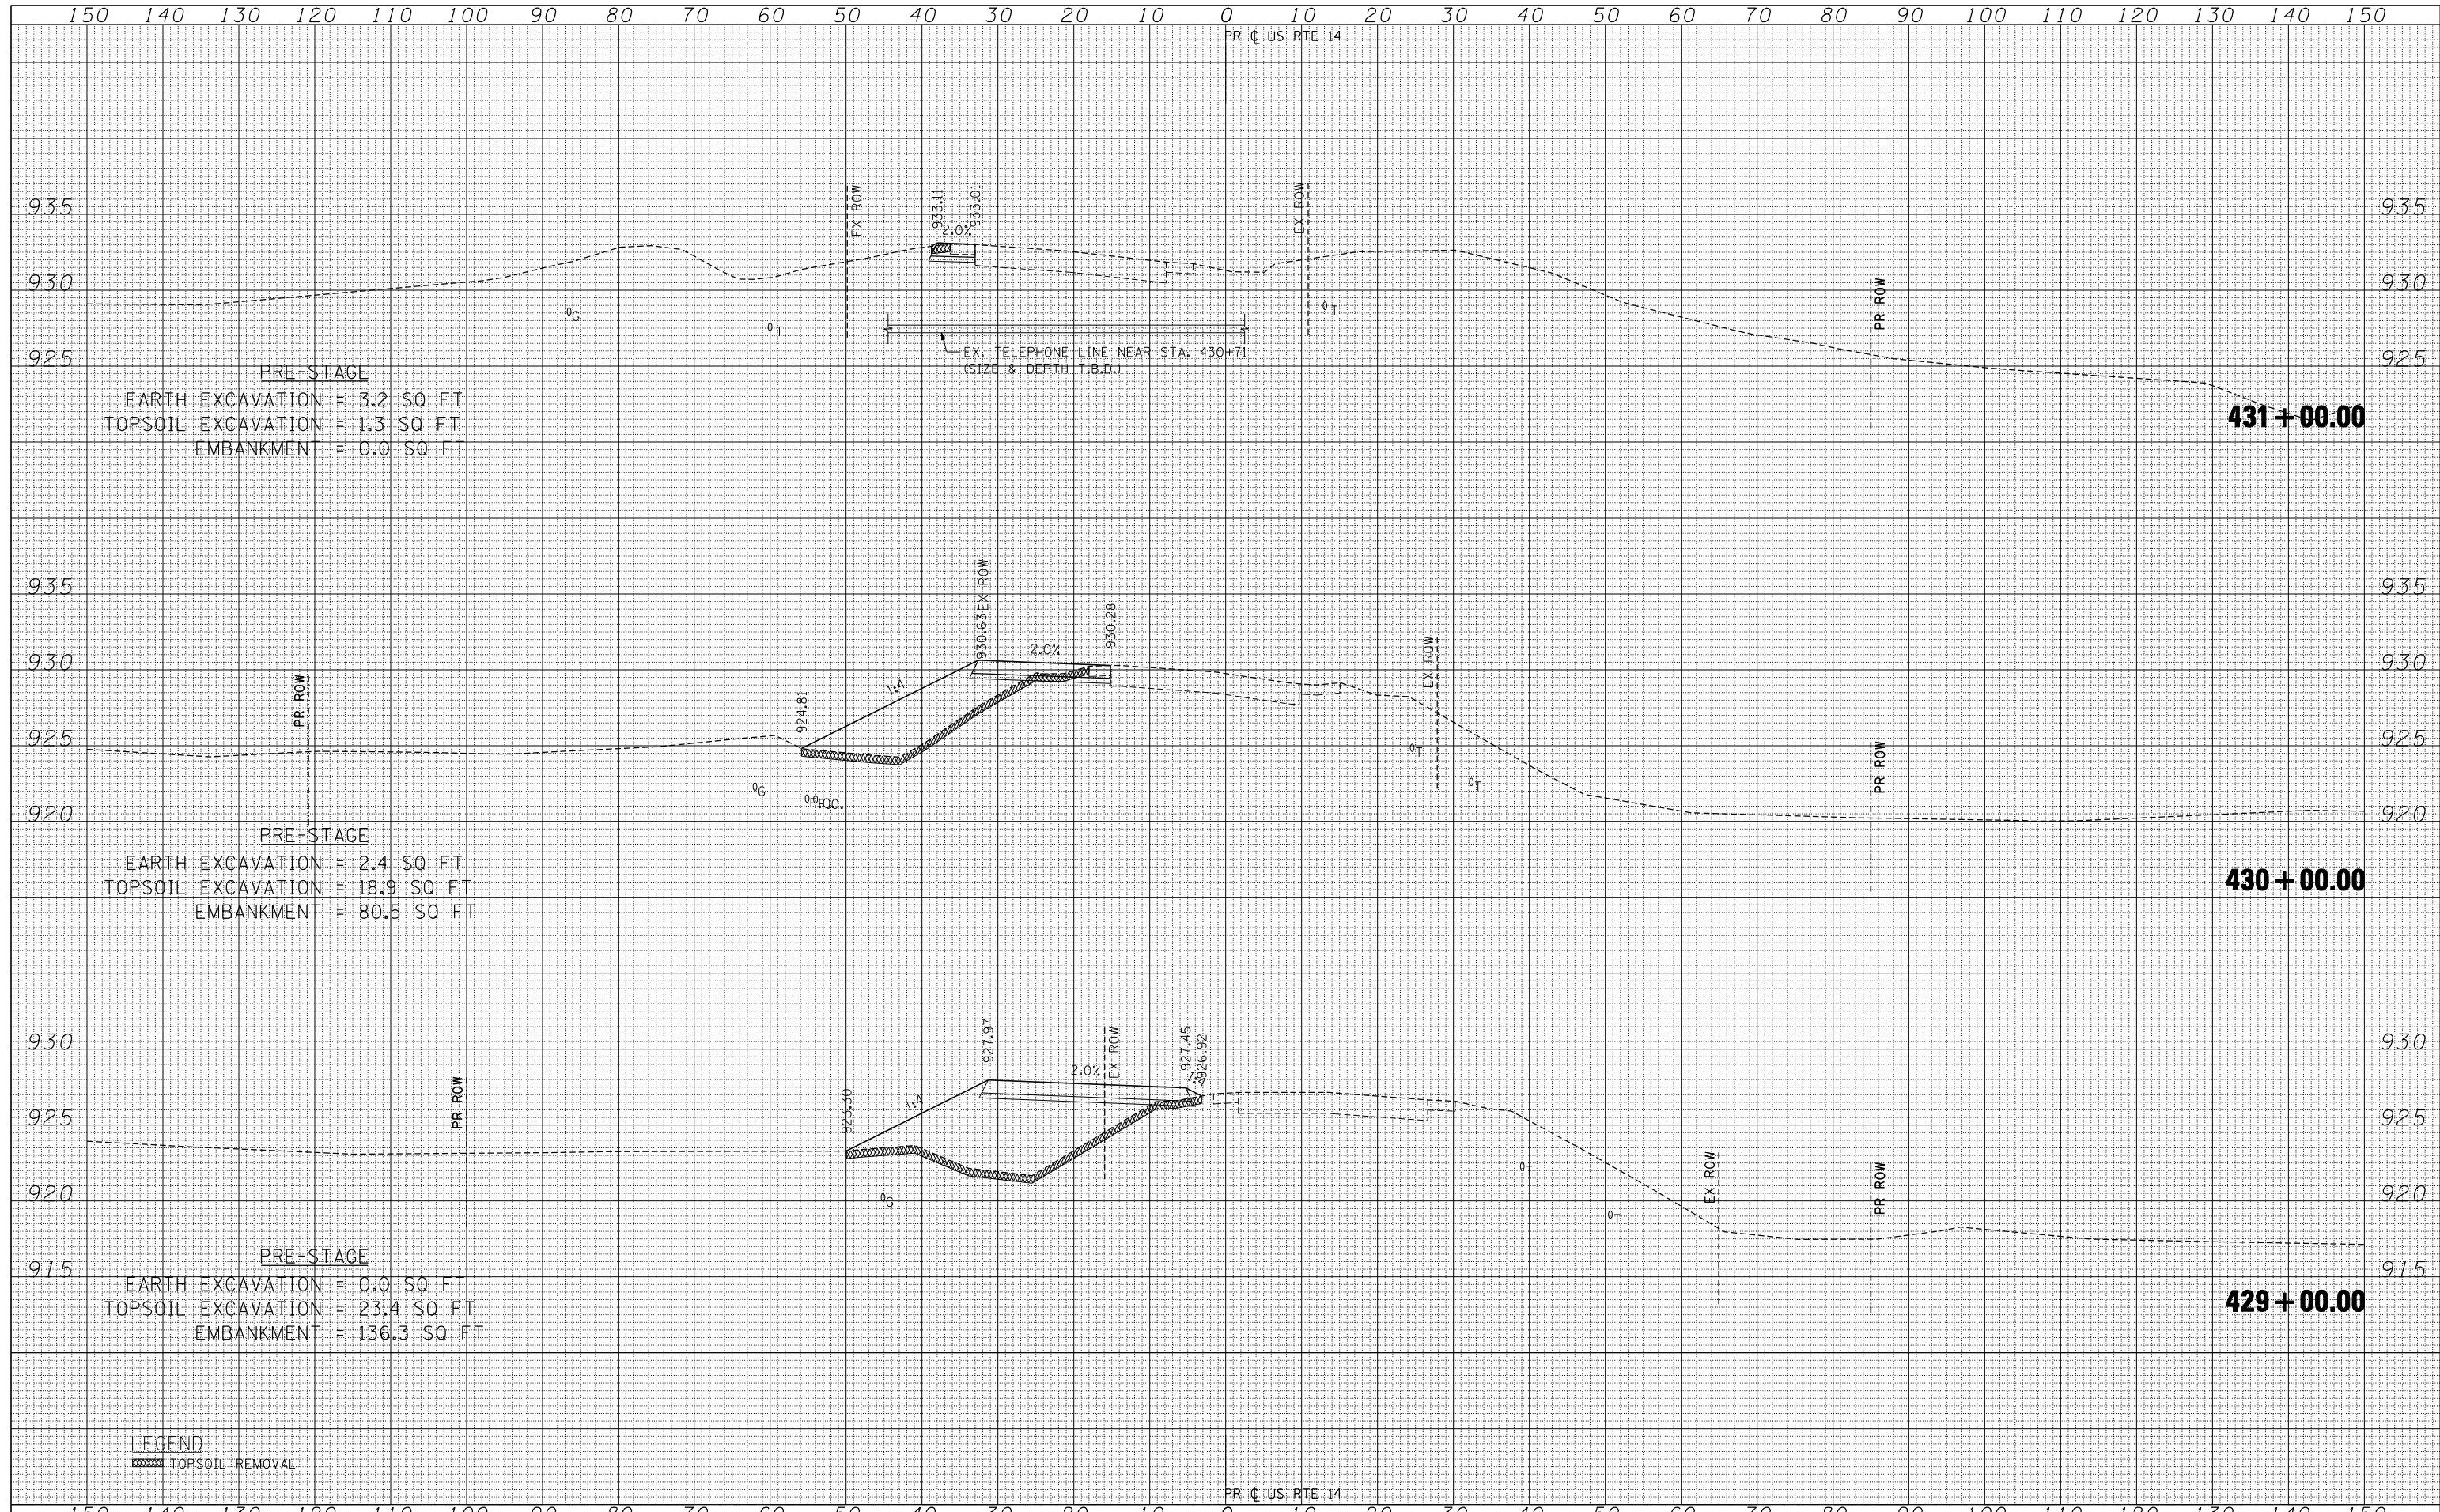

**PRE-STAGE**  
 EARTH EXCAVATION = 3.2 SQ FT  
 TOPSOIL EXCAVATION = 1.3 SQ FT  
 EMBANKMENT = 0.0 SQ FT

**PRE-STAGE**  
 EARTH EXCAVATION = 2.4 SQ FT  
 TOPSOIL EXCAVATION = 18.9 SQ FT  
 EMBANKMENT = 80.5 SQ FT

**PRE-STAGE**  
 EARTH EXCAVATION = 0.0 SQ FT  
 TOPSOIL EXCAVATION = 23.4 SQ FT  
 EMBANKMENT = 136.3 SQ FT

**LEGEND**  
 [Hatched Box] TOPSOIL REMOVAL

FILE NAME =	USER NAME = *USER*	DESIGNED -	REVISED -	<b>STATE OF ILLINOIS</b> <b>DEPARTMENT OF TRANSPORTATION</b>	<b>U.S. ROUTE 14 PRE-STAGE CROSS SECTIONS</b>	F.A.P. RTE.	SECTION	COUNTY	TOTAL SHEETS	SHEET NO.	
*FILEL*		DRAWN - AG	REVISED -			305	27R-2	MCHENRY	673	179	
exp U.S. Services Inc. Chicago, IL	PLOT SCALE = *SCALE*	CHECKED - BRH	REVISED -			CONTRACT NO. 62268					
BUILDINGS-EARTH & ENVIRONMENT-ENERGY INDUSTRIAL-INFRASTRUCTURE-SUSTAINABILITY	PLOT DATE = *DATE*	DATE - 11/01/13	REVISED -			ILLINOIS FED. AID PROJECT					

SCALE: HORIZ. 1" = 10' VERT. 1" = 5' STA. 429+00.00 TO STA. 431+00.00