


DATE	
BY	
FINAL SURVEY	
SURVEYED	
PLOTTED	
TEMPLATE	
NOTE BOOK	
AREAS CHECKED	
NO.	

DATE	
BY	
ORIGINAL SURVEY	
SURVEYED	
PLOTTED	
TEMPLATE	
NOTE BOOK	
AREAS CHECKED	
NO.	

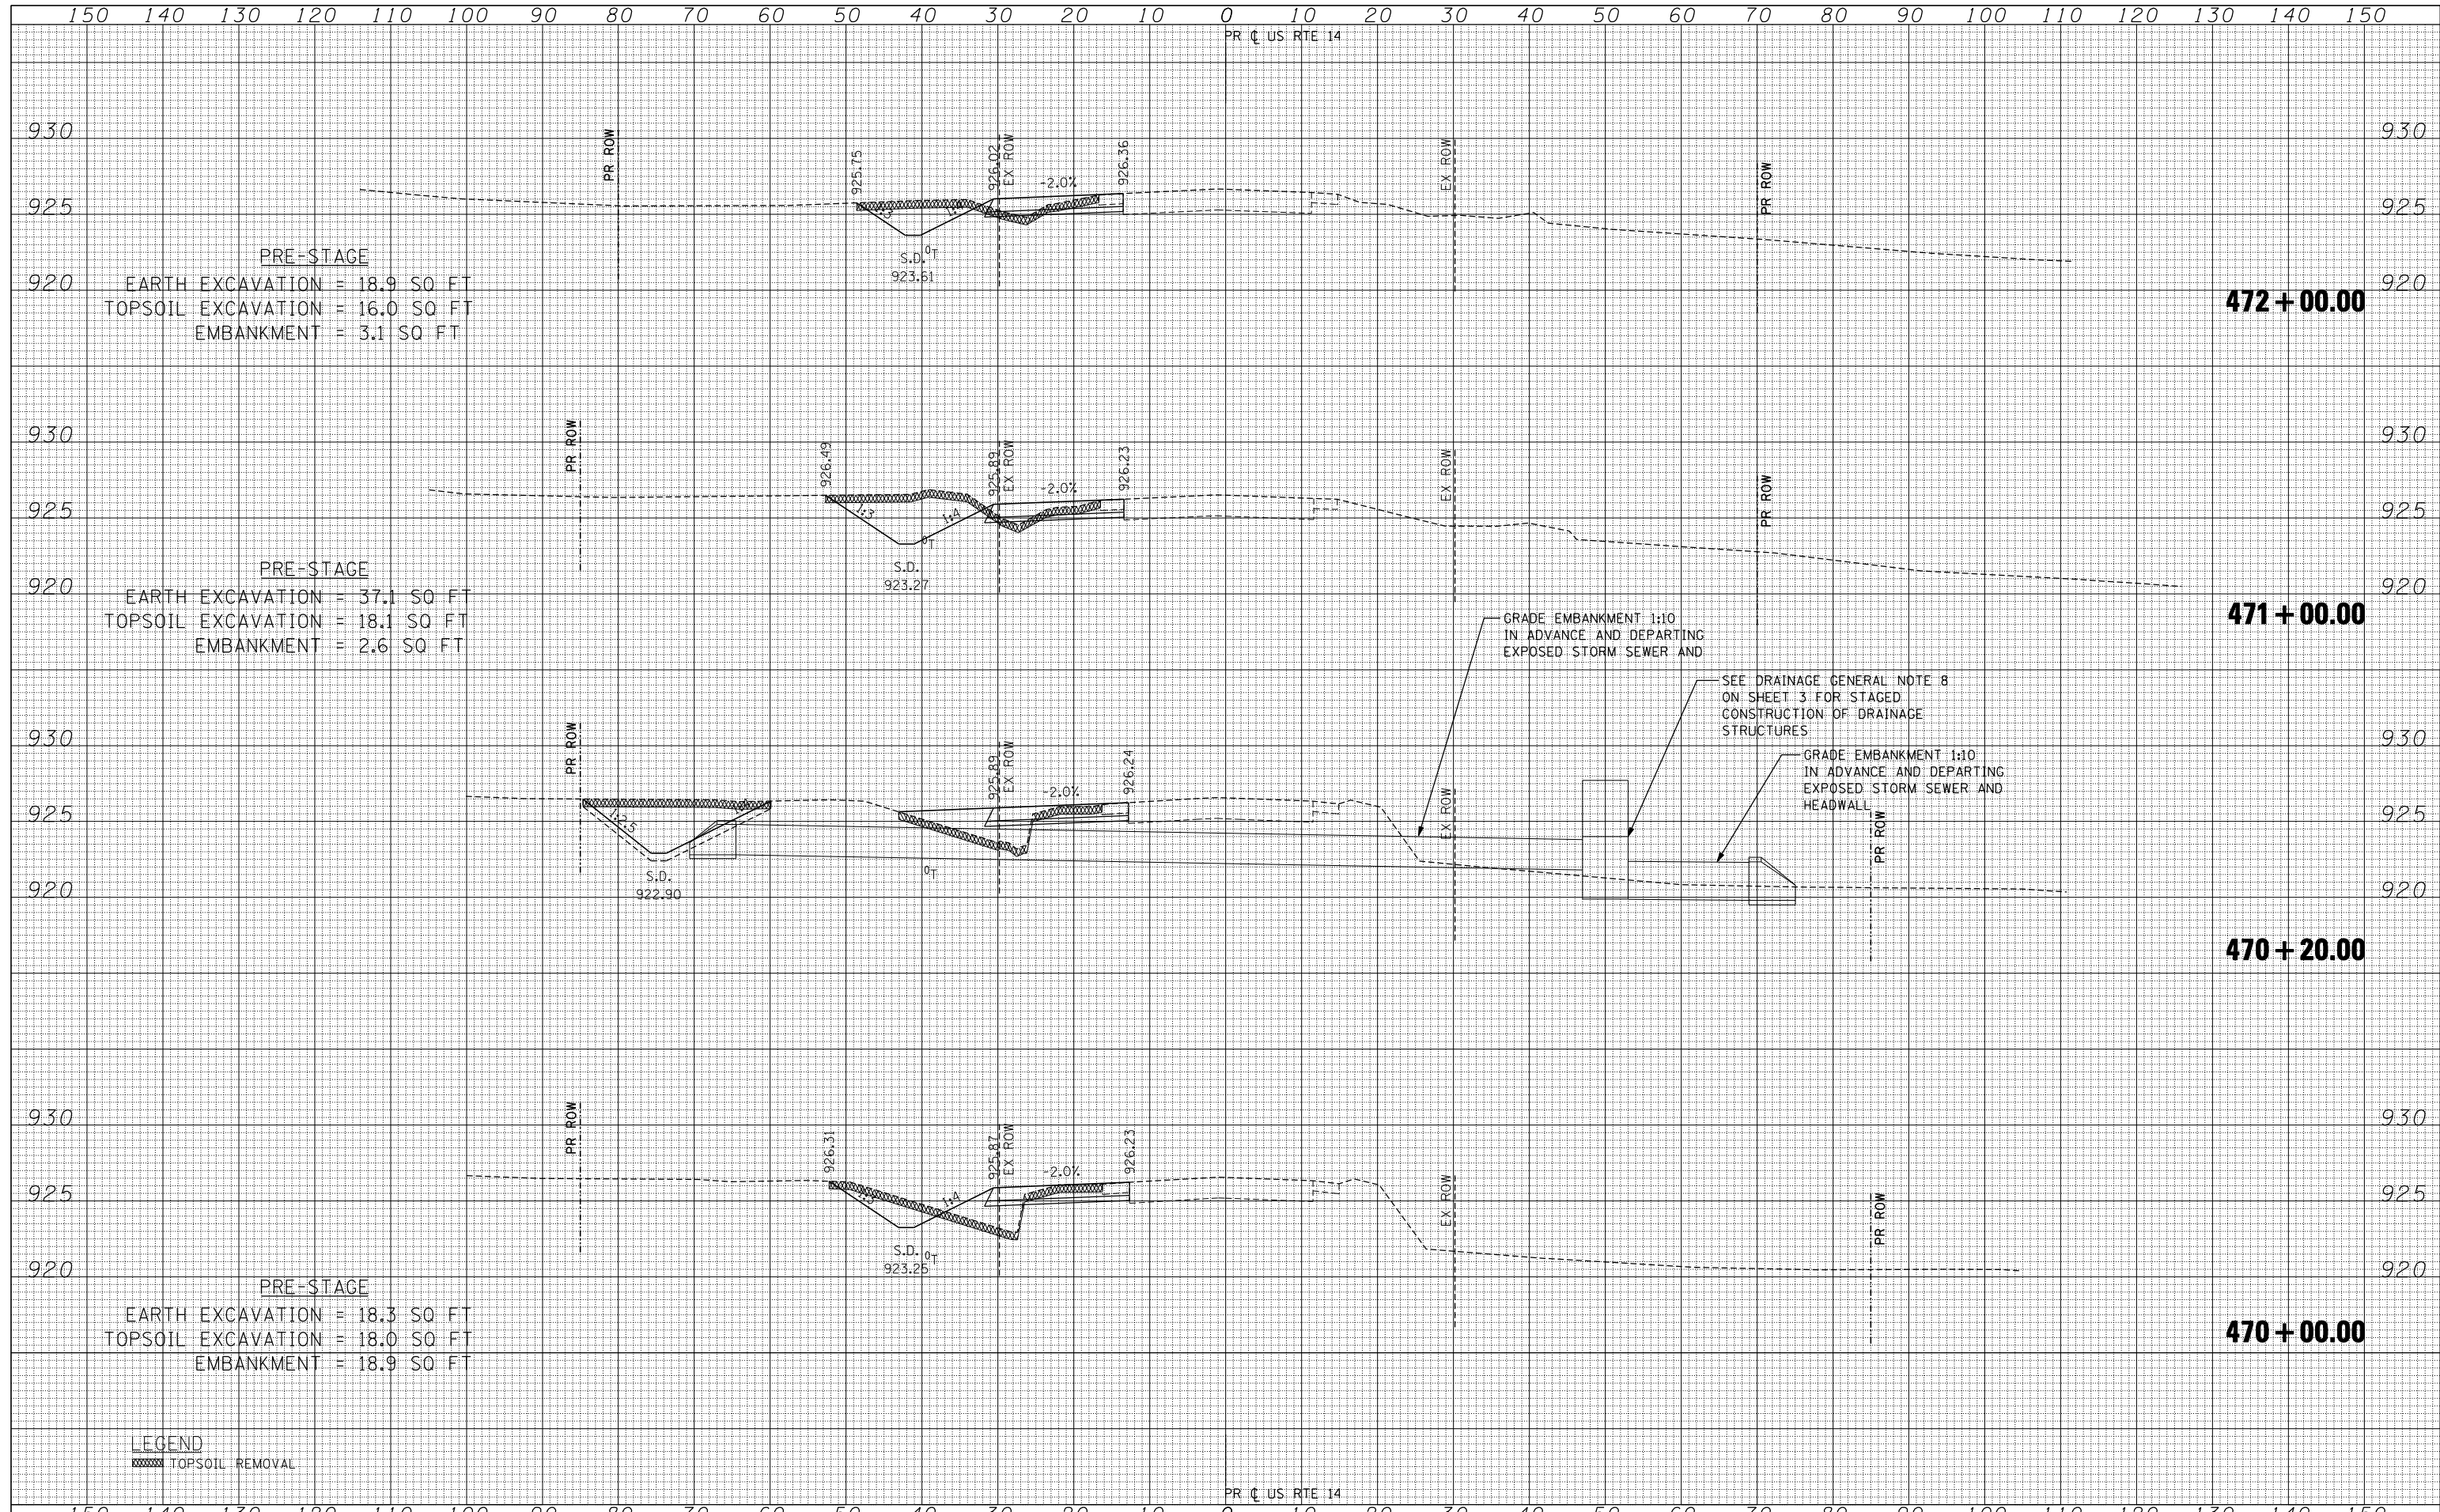

FILE NAME	USER NAME	DESIGNED	REVISED	STATE OF ILLINOIS DEPARTMENT OF TRANSPORTATION	U.S. ROUTE 14 PRE-STAGE CROSS SECTIONS SCALE: HORIZ. 1" = 10' VERT. 1" = 5' STA. 470+00.00 TO STA. 472+00.00	F.A.P. RTE.	SECTION	COUNTY	TOTAL SHEETS	SHEET NO.	
FILEL	*USERS*	DRAWN	REVISED			305	27R-2	MCHENRY	673	191	
PLOT SCALE	*SCALE*	CHECKED	REVISED			CONTRACT NO. 62268					
PLOT DATE	*DATE*	DATE	REVISED			ILLINOIS FED. AID PROJECT					