


DATE	
BY	
SURVEYED	
PLOTTED	
TEMPLATE	
AREAS	
CHECKED	
FINAL SURVEY	
NOTE BOOK	
NO.	

DATE	
BY	
SURVEYED	
PLOTTED	
TEMPLATE	
AREAS	
CHECKED	
ORIGINAL SURVEY	
NOTE BOOK	
NO.	

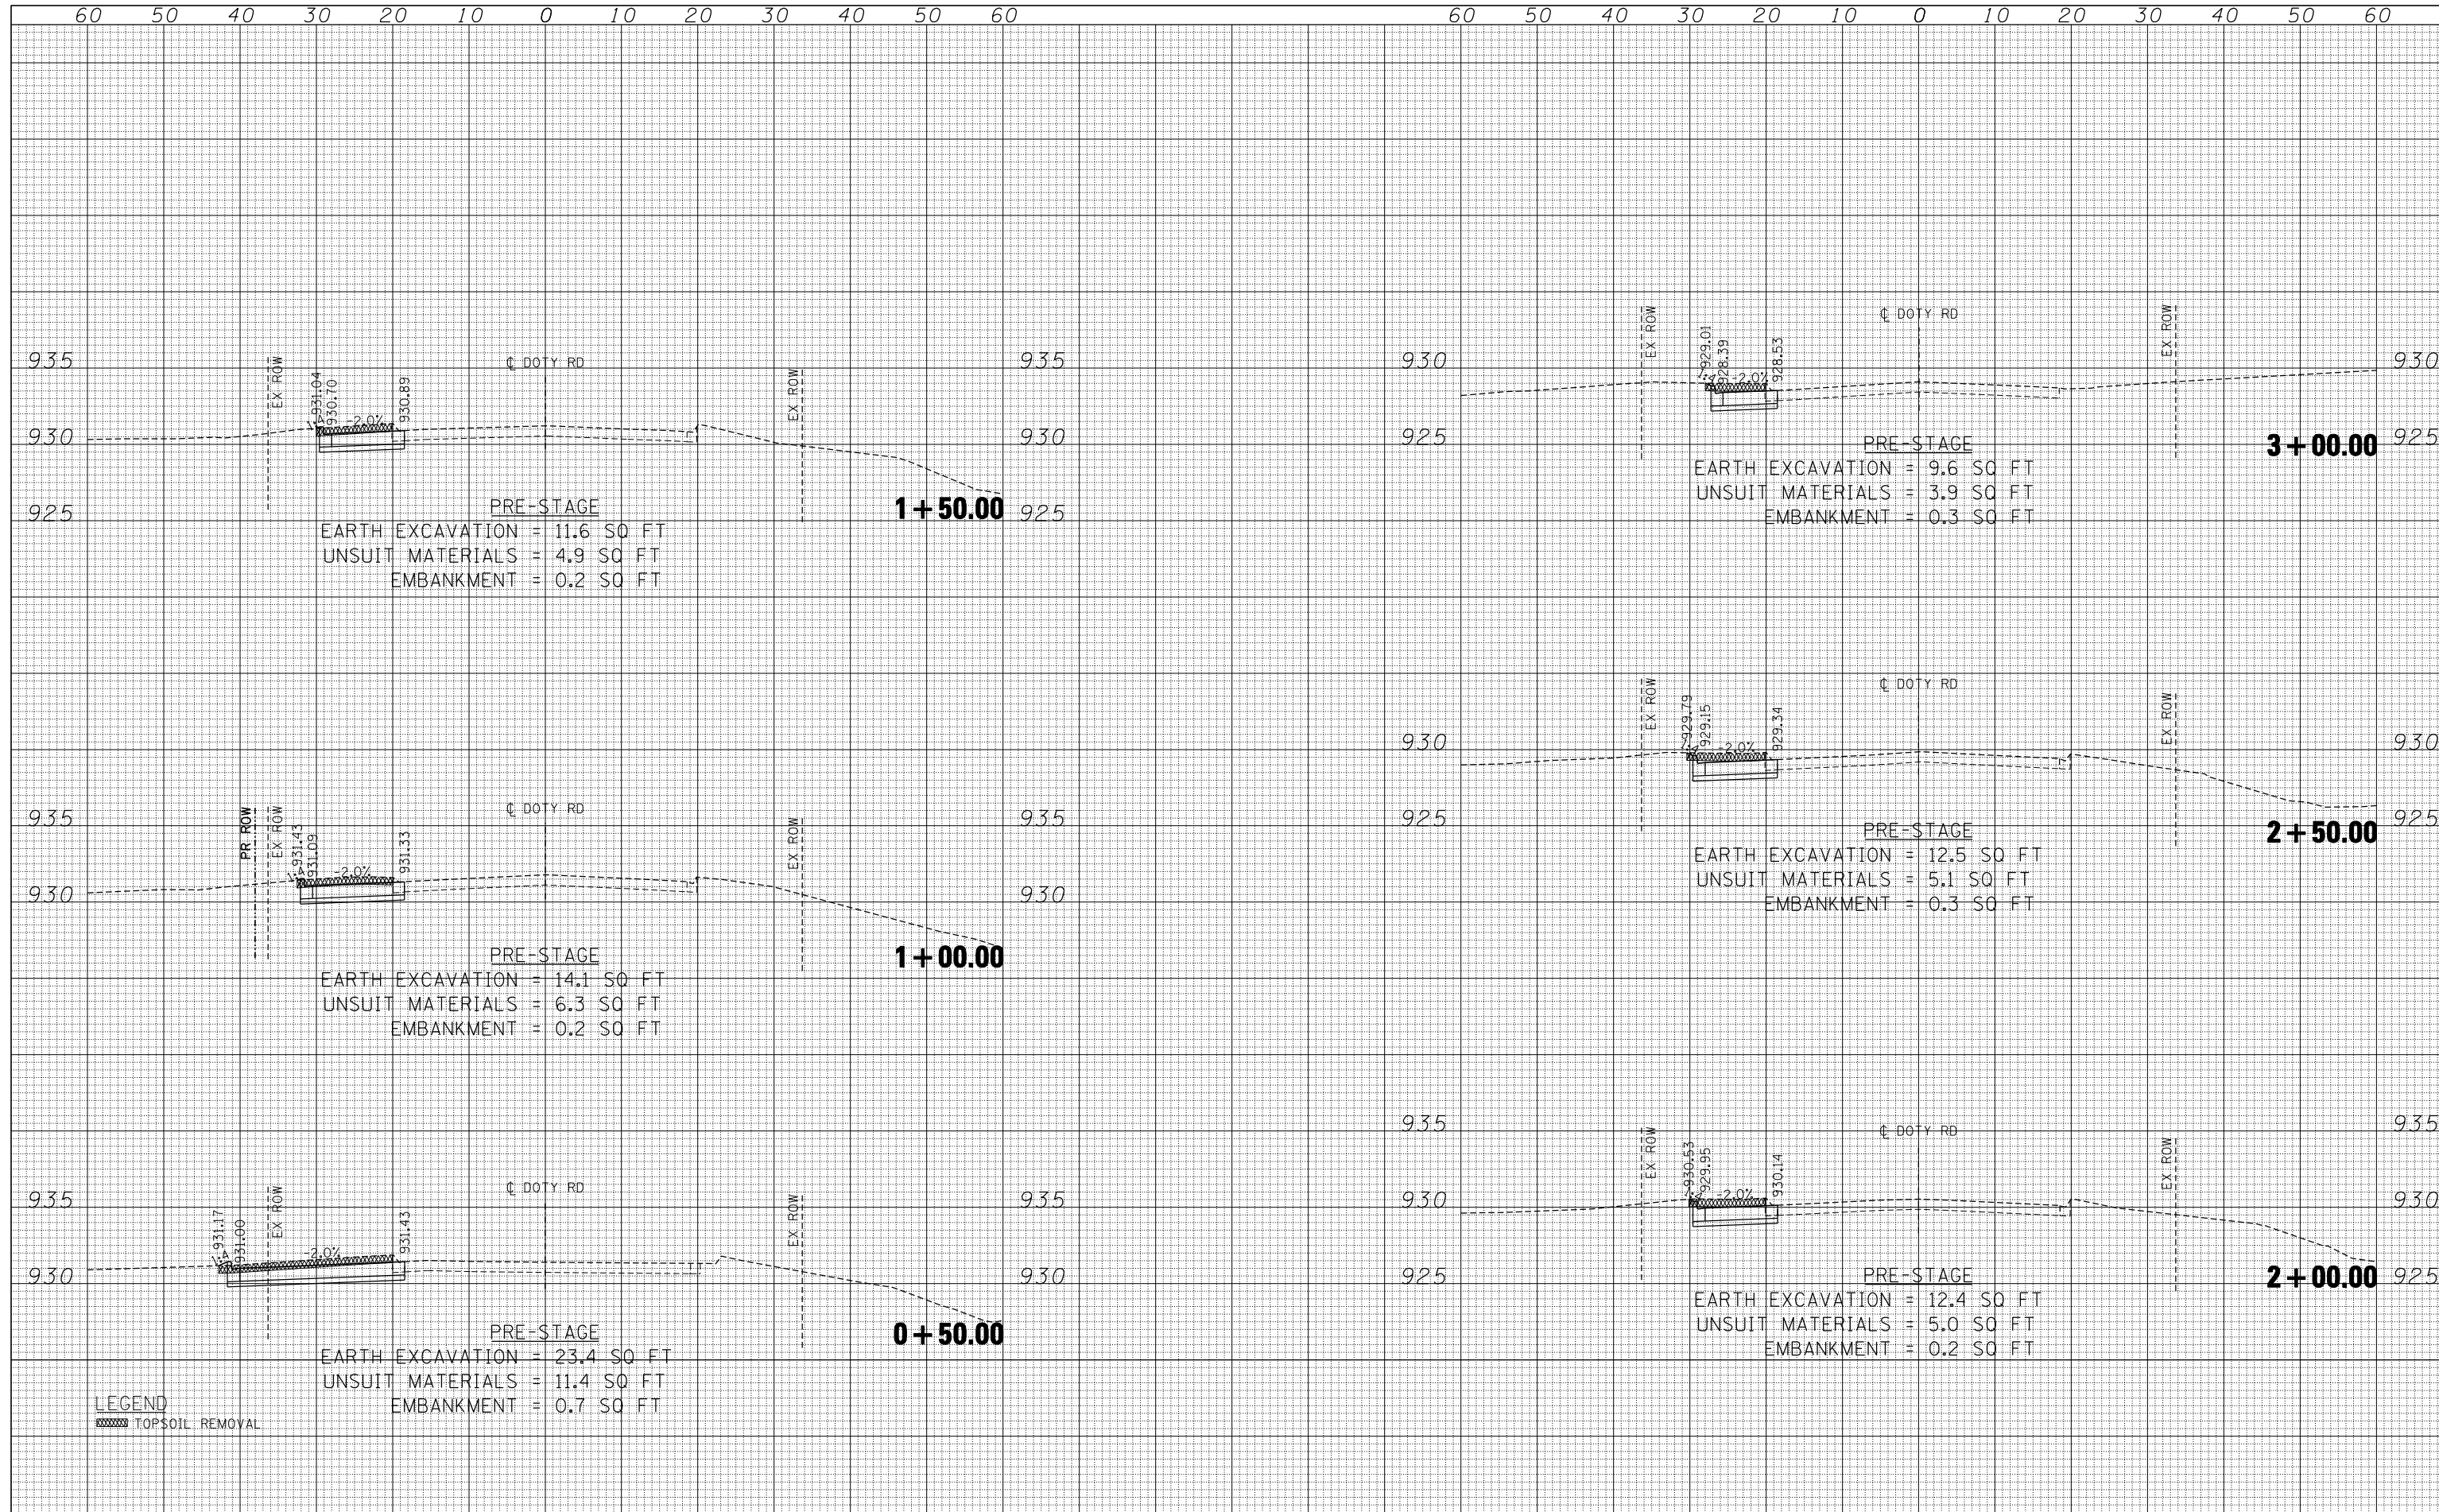

FILE NAME =	USER NAME = *USER*	DESIGNED -	REVISED -
FILEL		DRAWN - AG	REVISED -
		CHECKED - BRH	REVISED -
		DATE - 11/01/13	REVISED -
PLOT SCALE = *SCALE*			
PLOT DATE = *DATE*			

STATE OF ILLINOIS
DEPARTMENT OF TRANSPORTATION

DOTY ROAD PRE-STAGE CROSS-SECTIONS
 SCALE: HORIZ. 1" = 10' VERT. 1" = 5' STA. +50.00 TO STA. 3+00.00

F.A.P. RTE.	SECTION	COUNTY	TOTAL SHEETS	SHEET NO.
305	27R-2	MCHENRY	673	201
			CONTRACT NO. 62268	
ILLINOIS FED. AID PROJECT				