


DATE	
BY	
FINAL SURVEY	
SURVEYED	
PLOTTED	
TEMPLATE	
NOTE BOOK	
AREAS	
CHECKED	

DATE	
BY	
ORIGINAL SURVEY	
SURVEYED	
PLOTTED	
TEMPLATE	
NOTE BOOK	
AREAS	
CHECKED	

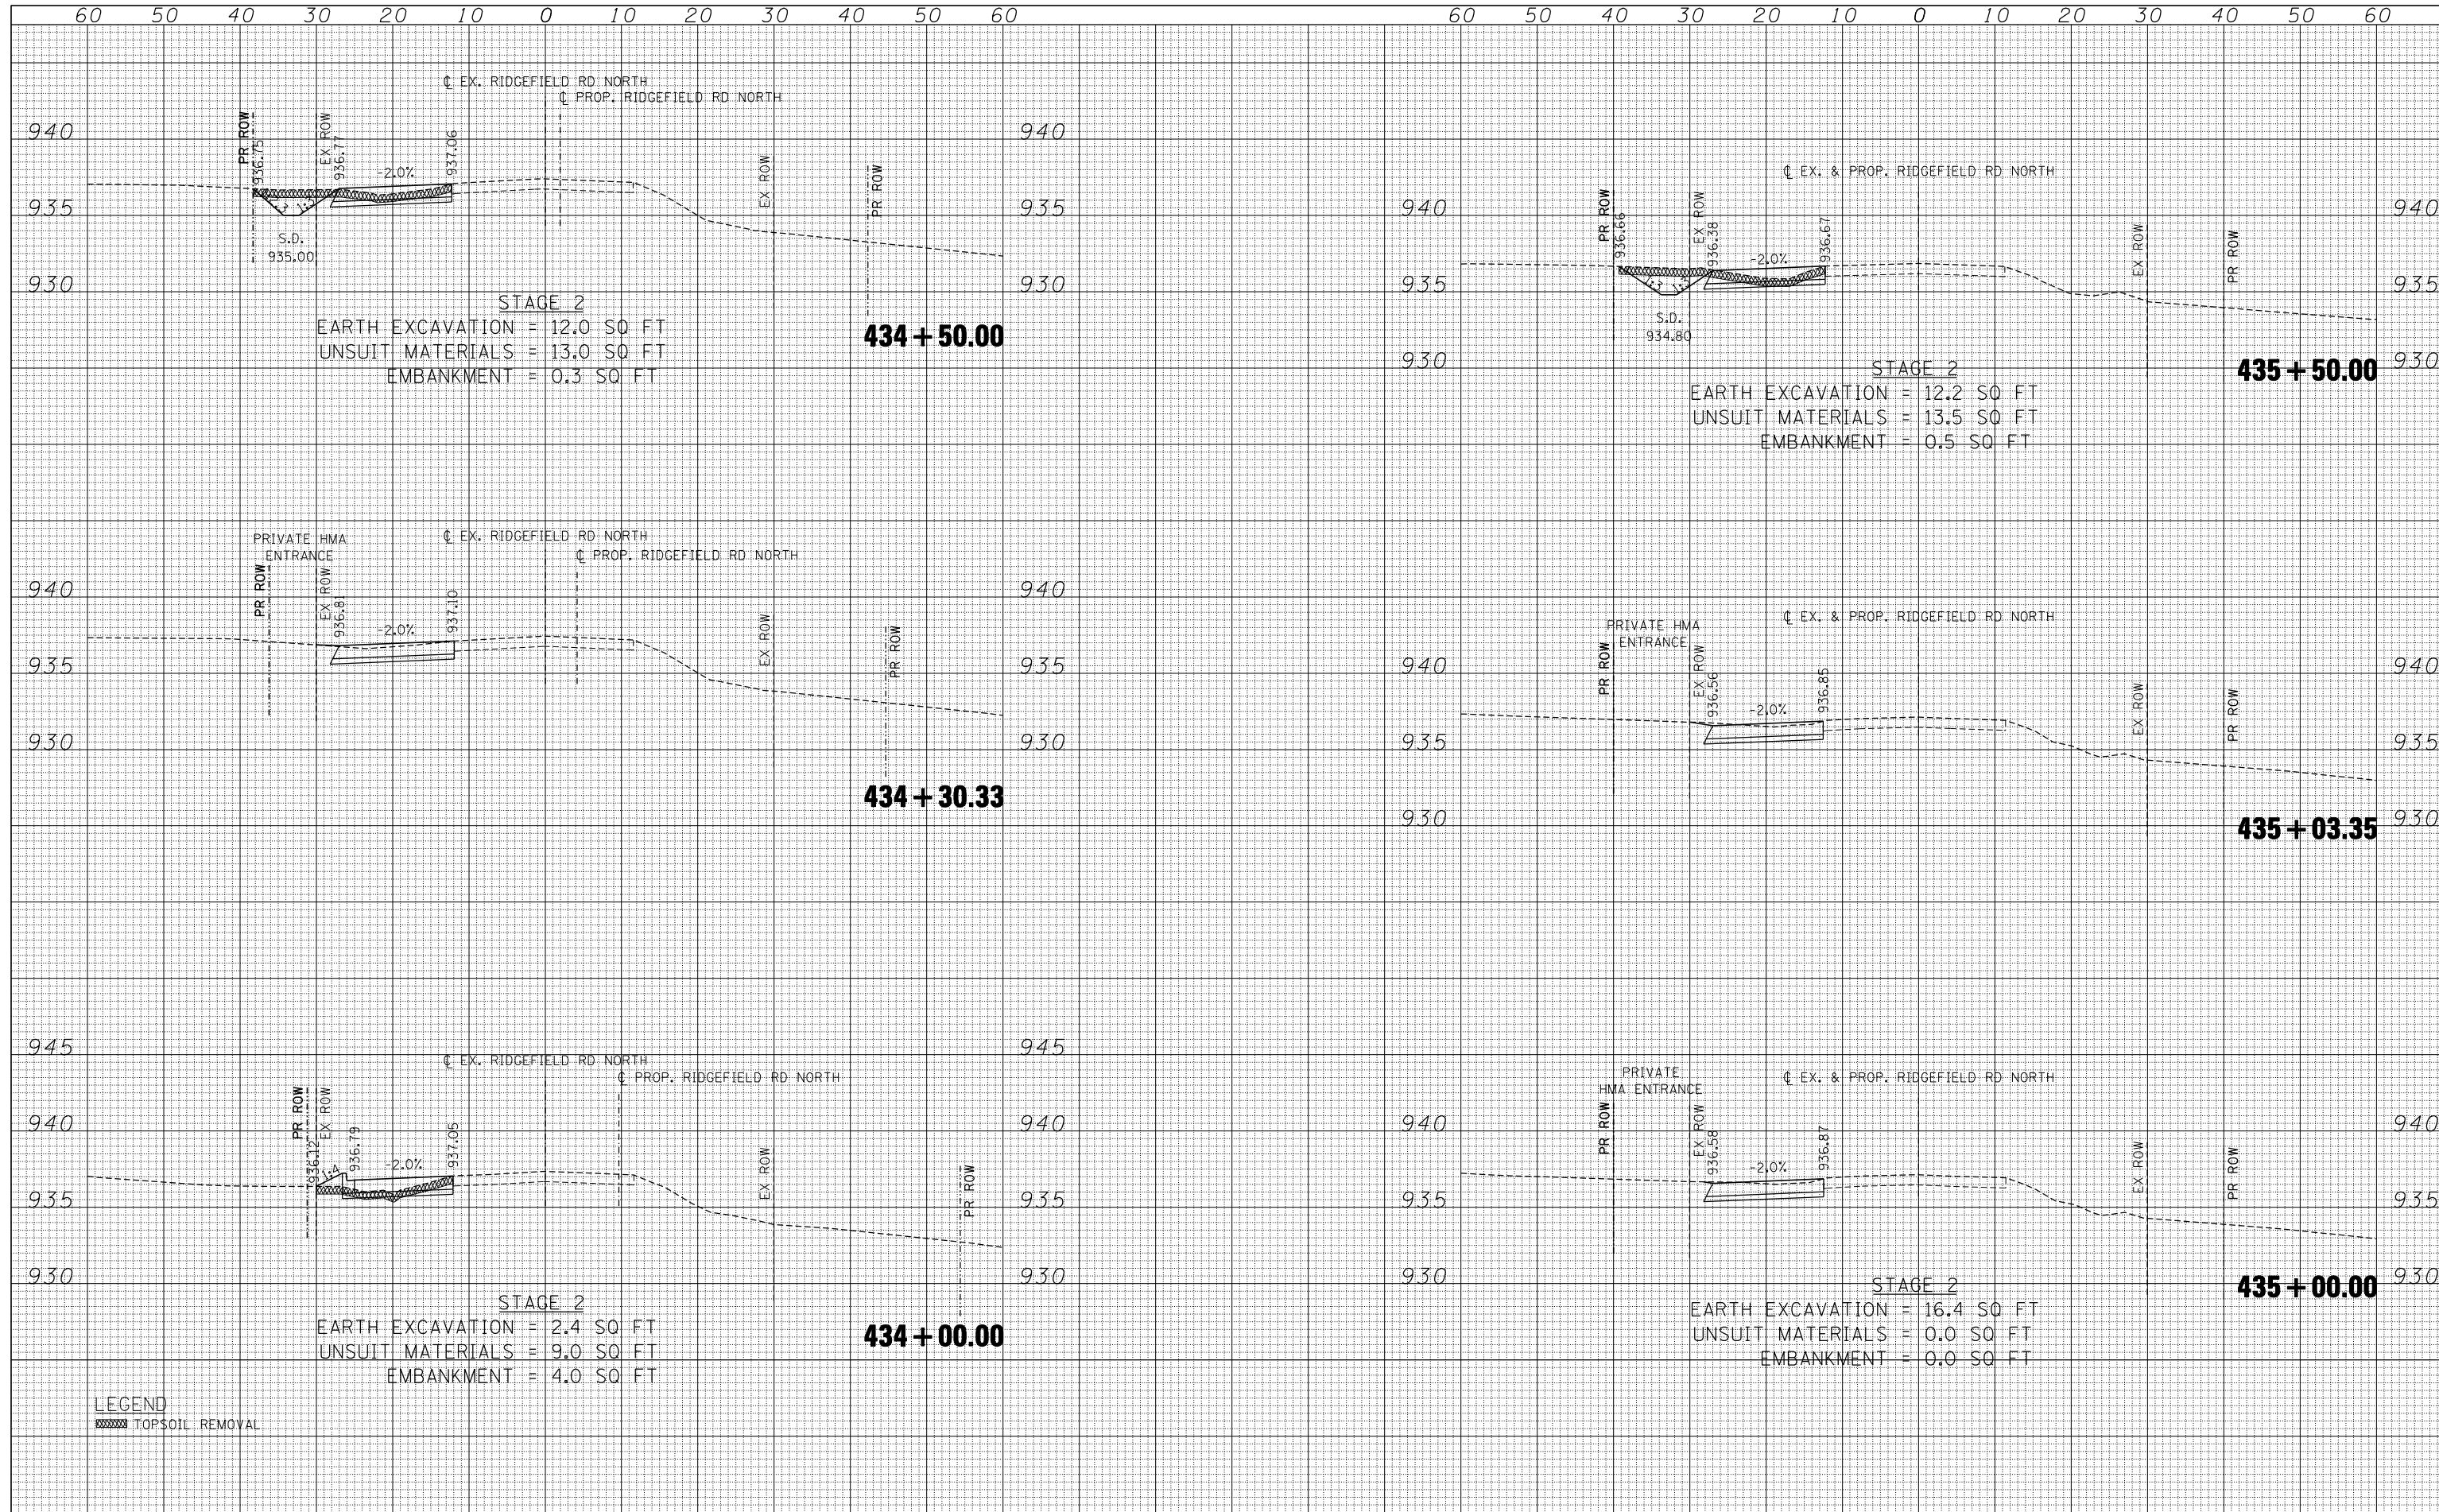

LEGEND
 TOPSOIL REMOVAL

FILE NAME	USER NAME	DESIGNED	REVISED
FILEL	*USER*	- AG	-
		DRAWN	REVISED
		- BRH	-
		CHECKED	REVISED
		- 11/01/13	-
		DATE	REVISED

STATE OF ILLINOIS
DEPARTMENT OF TRANSPORTATION

RIDGEFIELD RD NORTH STAGE 2.1 SUBSTAGE B-1 CROSS-SECTIONS
 SCALE: HORIZ. VERT. STA. 434+00.00 TO STA. 435+50.00

F.A.P. RTE.	SECTION	COUNTY	TOTAL SHEETS	SHEET NO.
305	27R-2	MCHENRY	673	206
			CONTRACT NO. 62268	
ILLINOIS FED. AID PROJECT				