
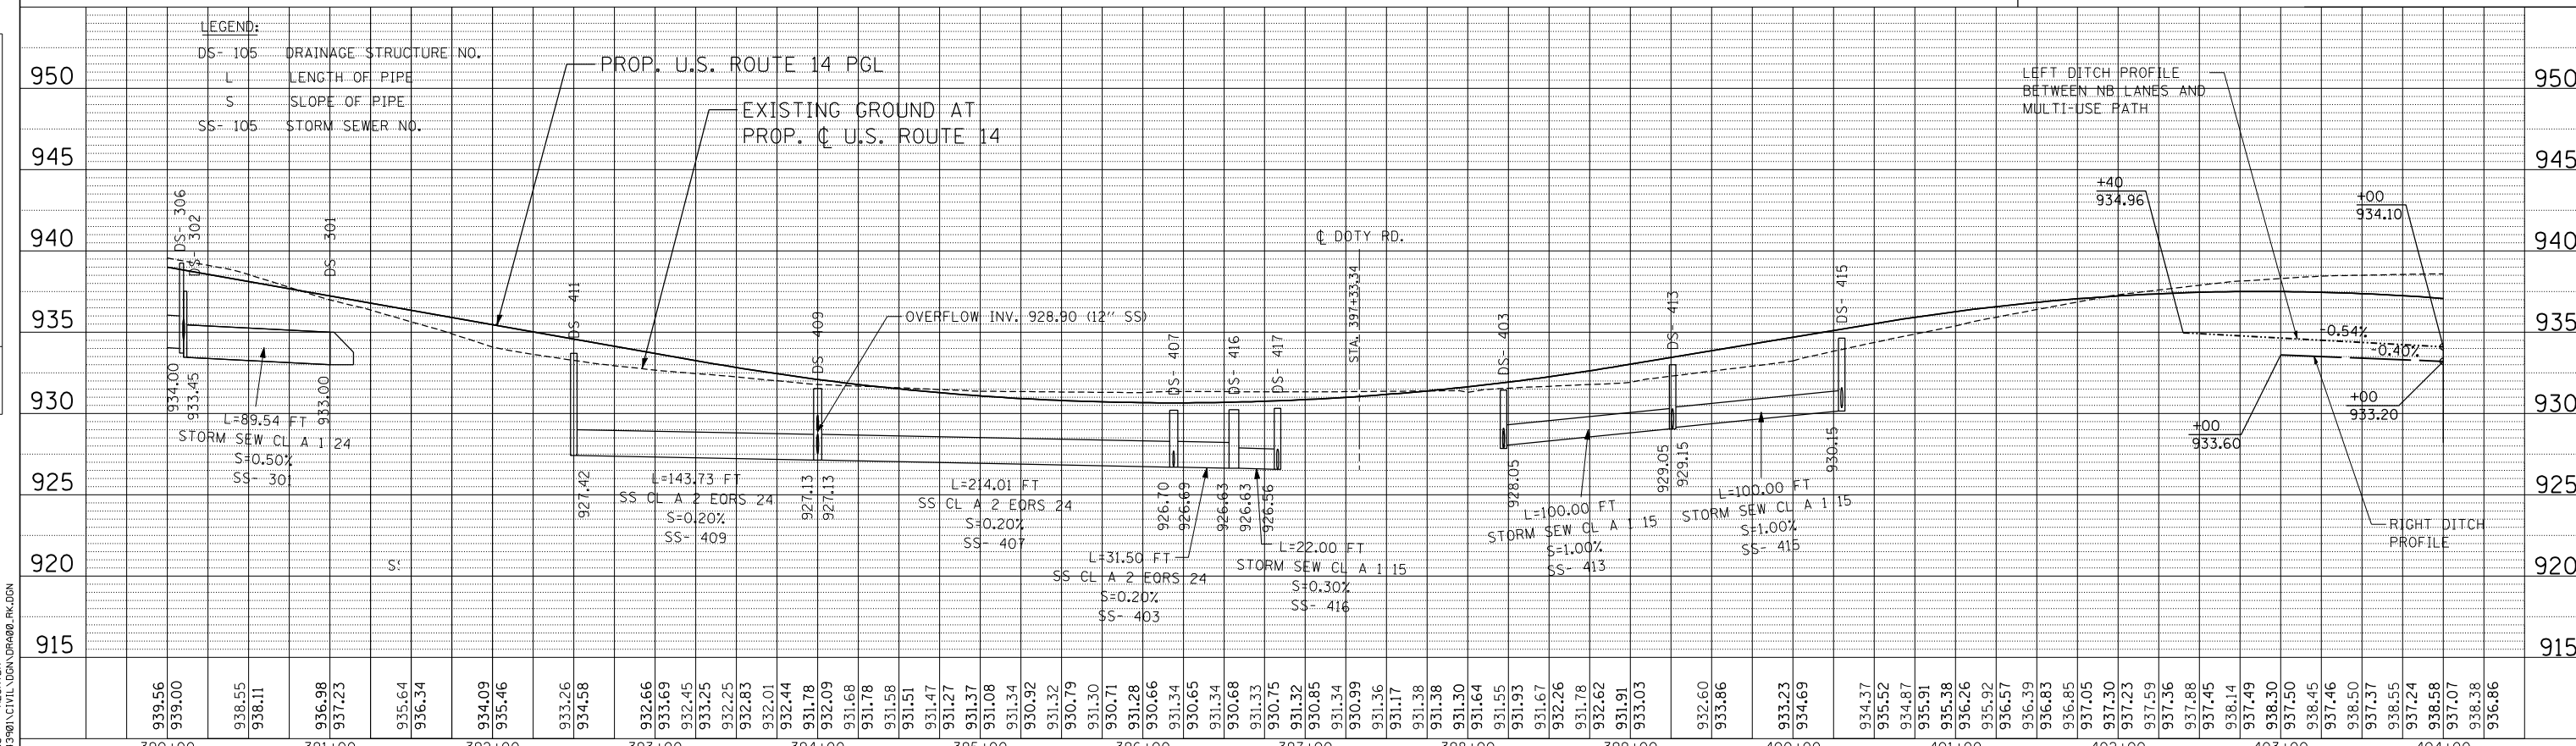


PLAN	SURVEYED	BY	DATE
	PLOTTED		
	GRADES CHECKED		
	STRUCTURE NOTATIONS CHKD		
	NOTE BOOK NO.		
	CHECKED AT		
	FILE NAME		

PROFILE	SURVEYED	BY	DATE
	PLOTTED		
	GRADES CHECKED		
	STRUCTURE NOTATIONS CHKD		
	NOTE BOOK NO.		
	CHECKED AT		
	FILE NAME		

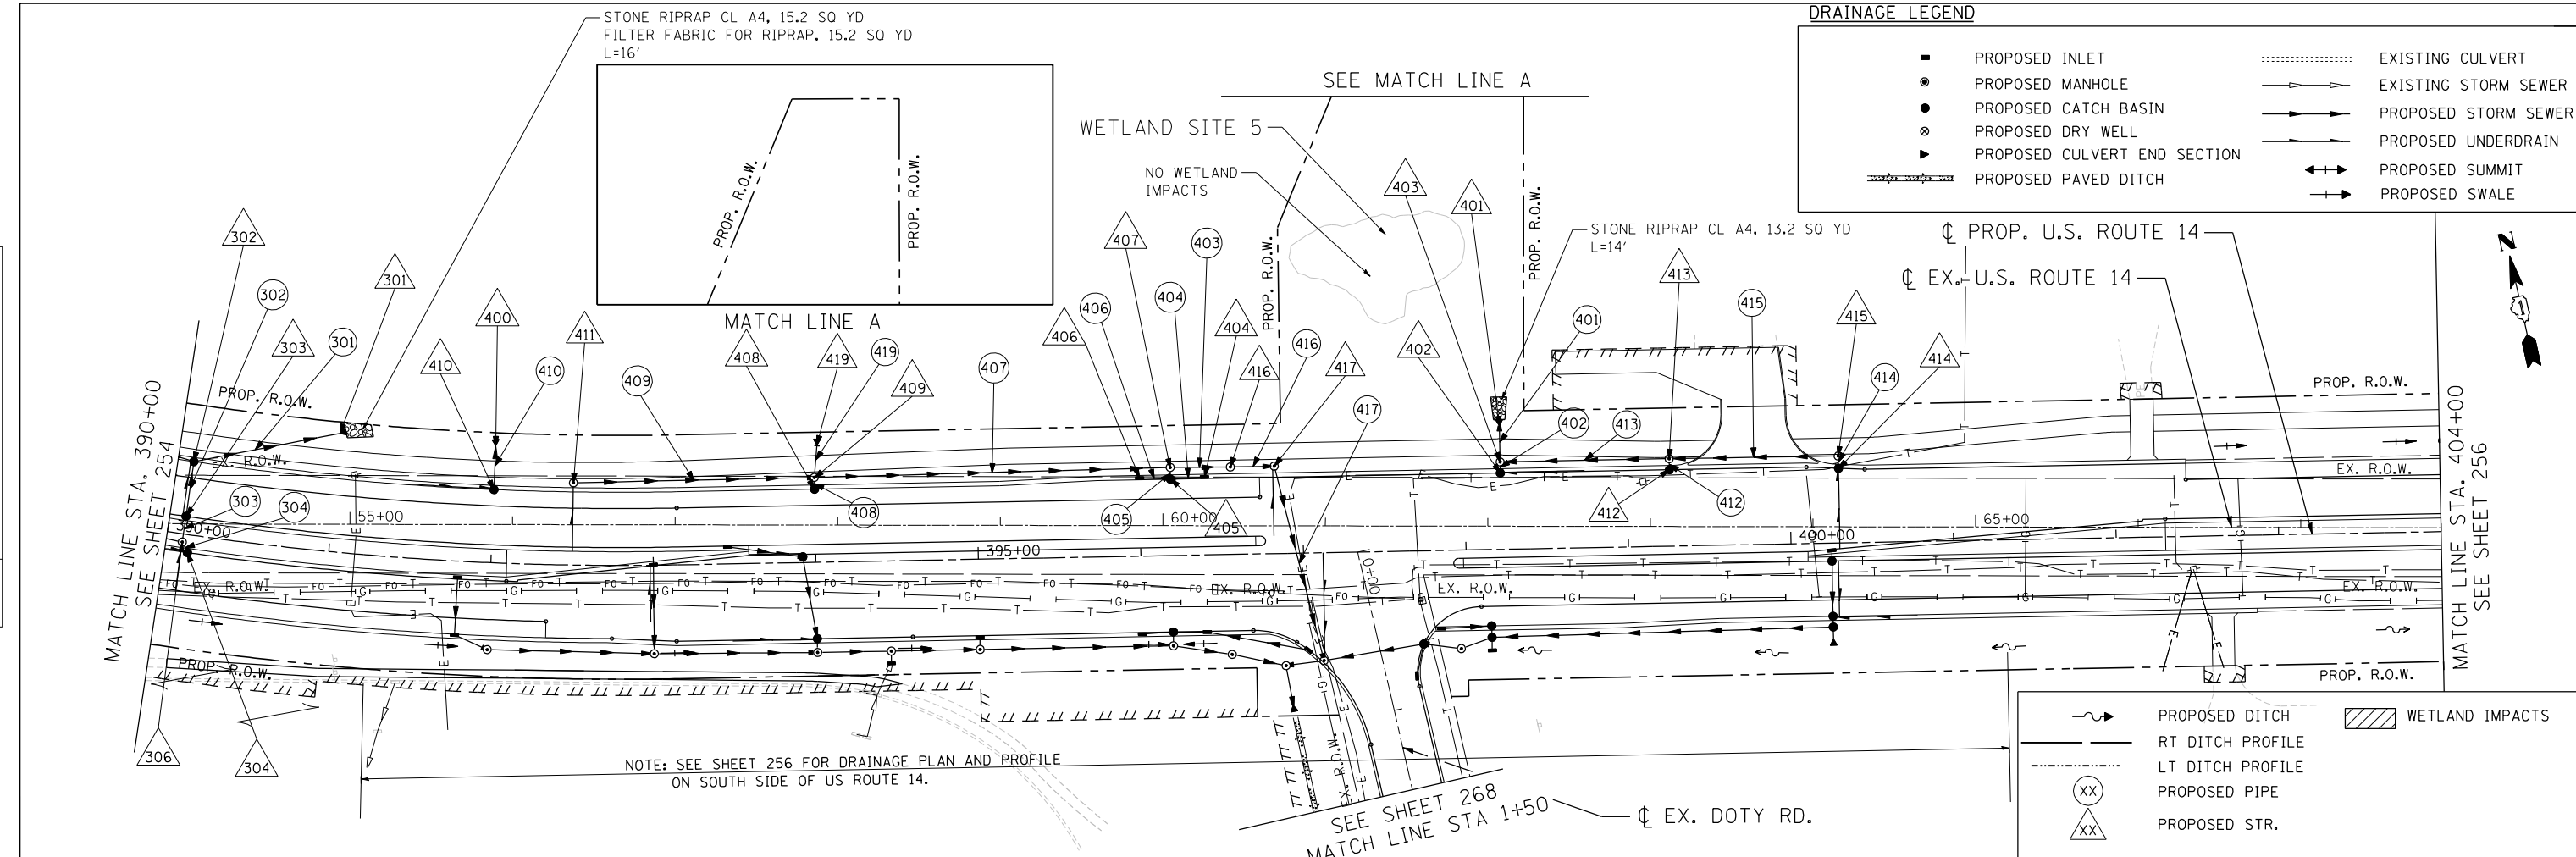

FILE NAME =	USER NAME = HECHTBR	DESIGNED -	REVISED -	STATE OF ILLINOIS DEPARTMENT OF TRANSPORTATION U.S. ROUTE 14	PROPOSED DRAINAGE U.S. ROUTE 14 PLAN & PROFILE - NORTH SIDE STA. 390+00 TO STA. 404+00	F.A.P. RTE.	SECTION	COUNTY	TOTAL SHEETS	SHEET NO.	
#FILEL#		DRAWN - MRK	REVISED -			305	27R-2	MCHENRY	673	255	
PLOT SCALE = *SCALE*		CHECKED - TKL	REVISED -			CONTRACT NO. 62268					
PLOT DATE = *DATE*		DATE - 11/01/13	REVISED -			FED. ROAD DIST. NO. 1 ILLINOIS FED. AID PROJECT					

11-07-2013 16:48:09 HECHTBR
 T:\DOCUMENT\13043980\CIVIL\UDN\DR0408_RK.DGN