
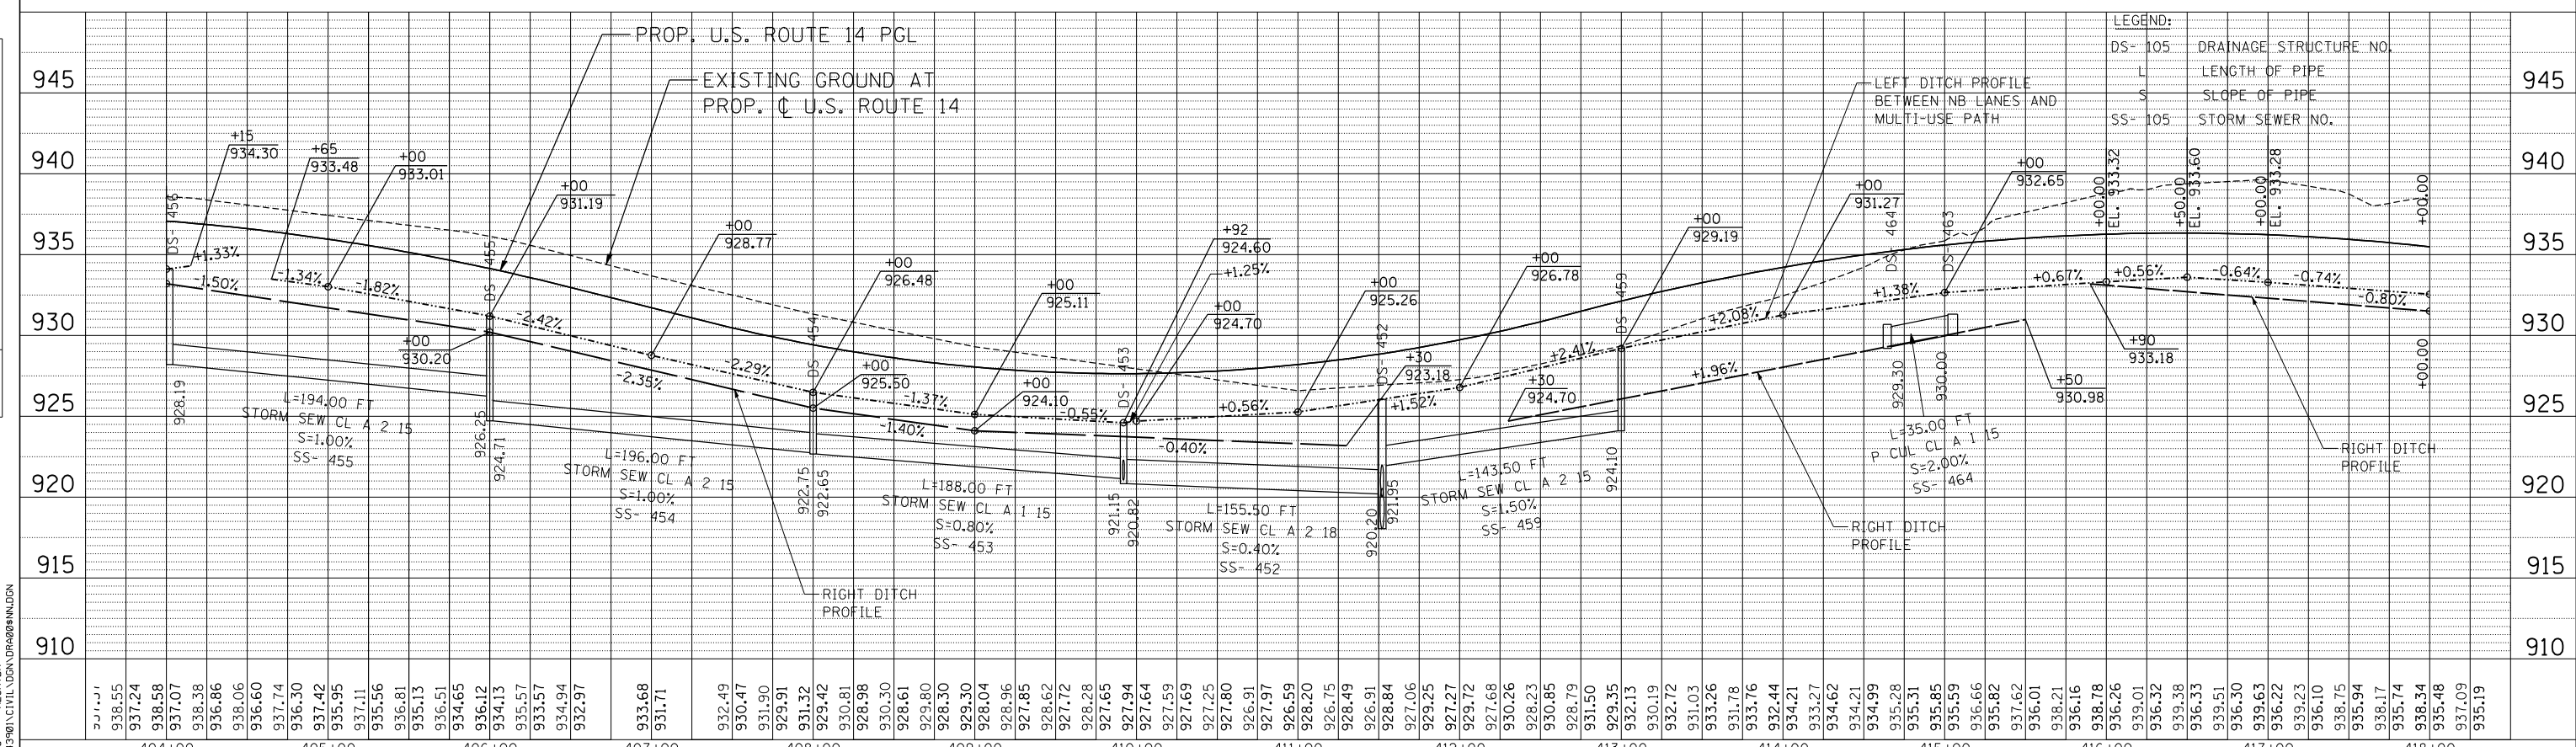


PLAN	SURVEYED	DATE
	PLOTTED	BY
	GRADES CHECKED	
	STRUCTURE NOTATIONS OK'D	
	NO. _____	

PROFILE	SURVEYED	DATE
	PLOTTED	BY
	GRADES CHECKED	
	STRUCTURE NOTATIONS OK'D	
	NO. _____	

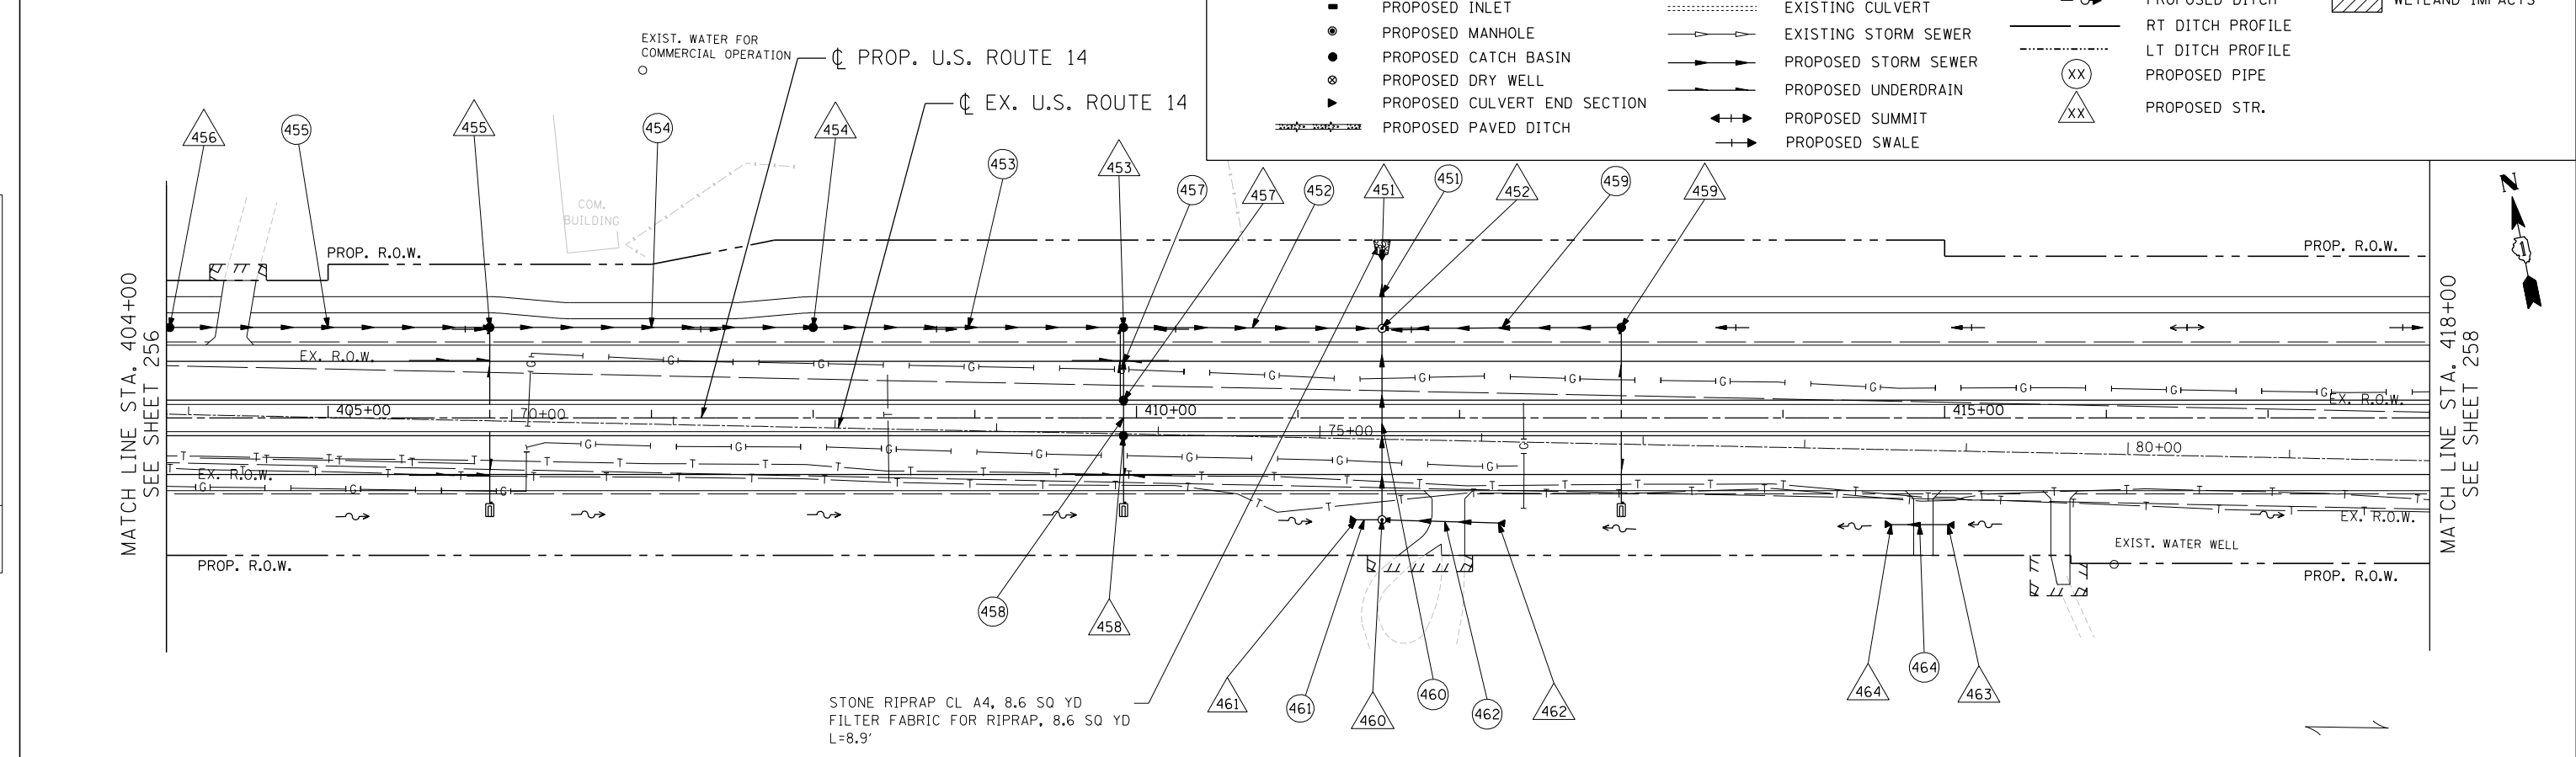

FILE NAME =	USER NAME = HECHTBR	DESIGNED -	REVISED -	<b>STATE OF ILLINOIS</b> <b>DEPARTMENT OF TRANSPORTATION</b> U.S. ROUTE 14	<b>PROPOSED DRAINAGE</b> <b>U.S. ROUTE 14 PLAN &amp; PROFILE</b> <b>STA. 404+00 TO STA. 418+00</b>	F.A.P. R.T.E. = 305	SECTION = 27R-2	COUNTY = MCHENRY	TOTAL SHEETS = 673	SHEET NO. = 257	
#FILEL#	PLOT SCALE = *SCALE*	DRAWN - MRK	REVISED -			SCALE: HORIZ. 1"=50'	VERT. 1"=5'	STA.	TO STA.	FED. ROAD DIST. NO. 1	ILLINOIS FED. AID PROJECT
exp U.S. Services Inc.	PLOT DATE = *DATE*	CHECKED - TKL	REVISED -			CONTRACT NO. 62268					
exp U.S. Services Inc.		DATE - 11/01/13	REVISED -								

11-07-2013 16:41:08 HECHTBR  
 T:\DOCUMENT\1324398\1324398\CIVIL\UDR\DR060808.NXD