



PLAN	SURVEYED	BY	DATE
NOTE BOOK NO.	PLOTTED		
	CHECKED		
	AT		
	MAX		
	CARD		
	FILE		
	NAME		

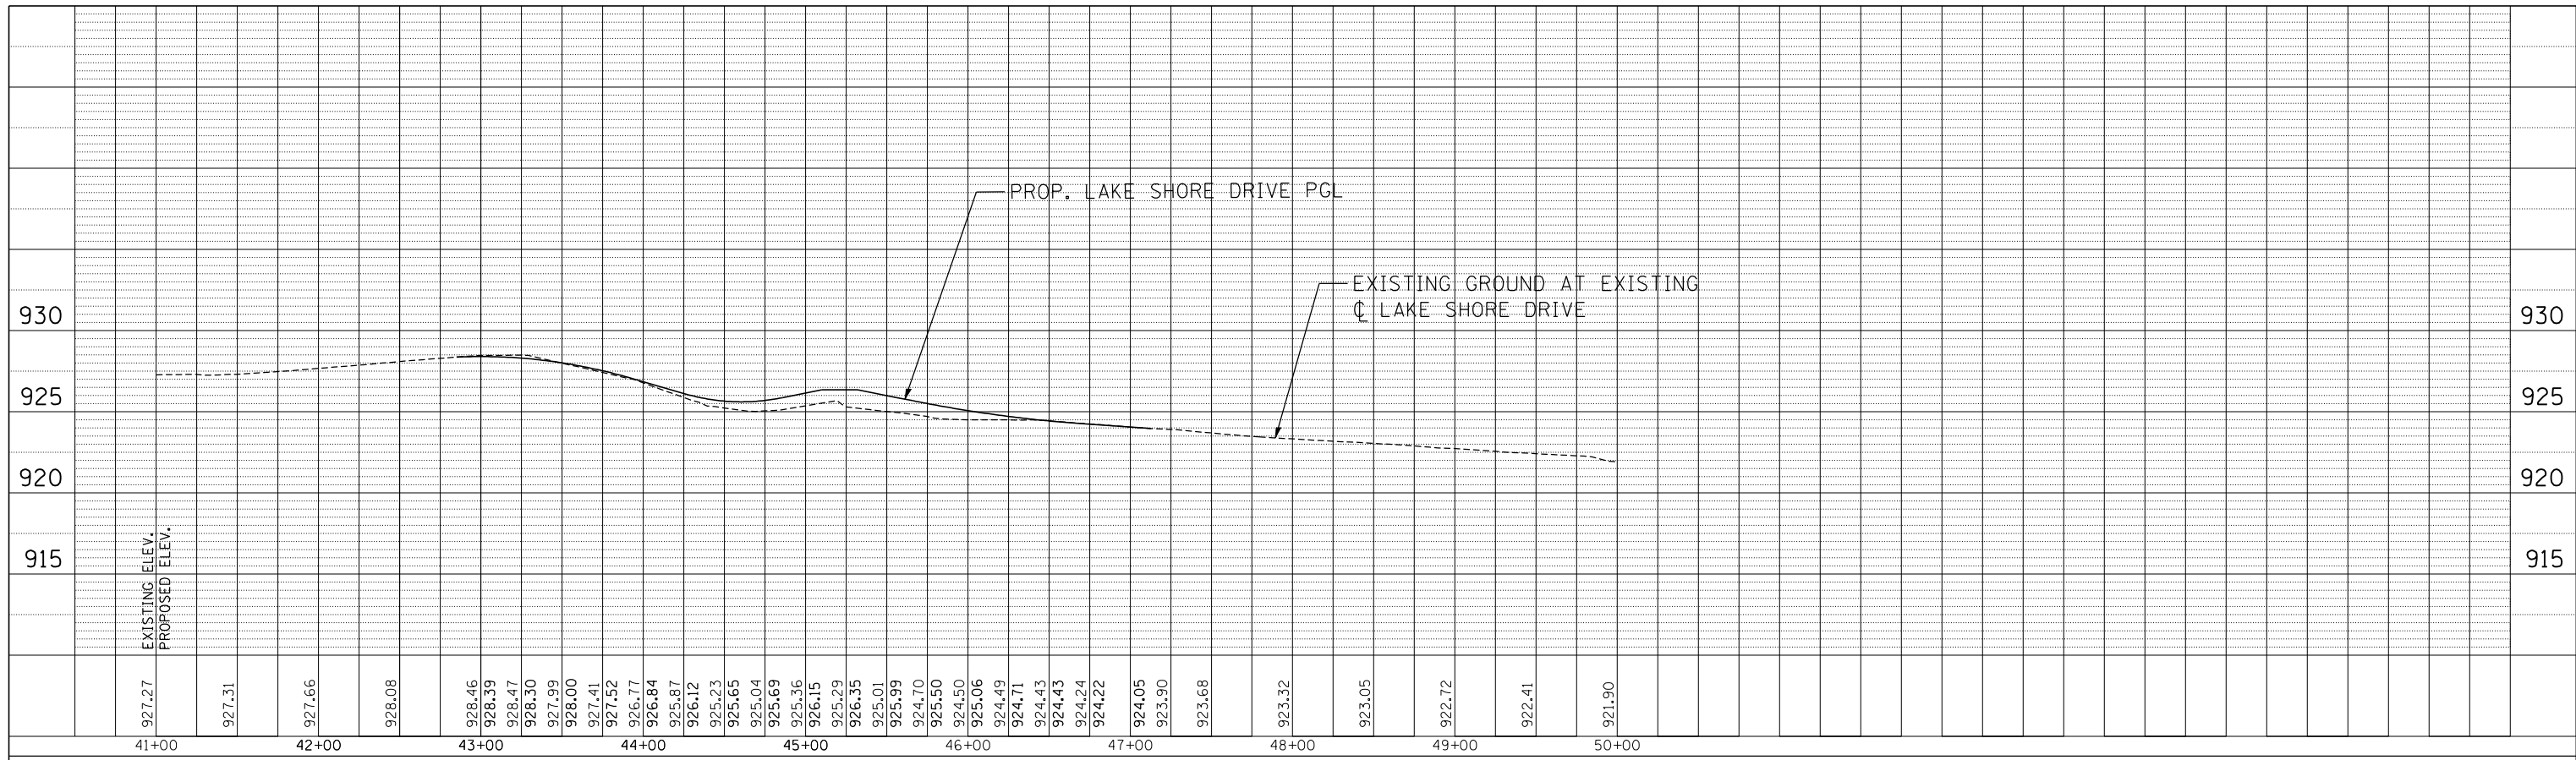

PROFILE	SURVEYED	BY	DATE
NOTE BOOK NO.	GRADES		
	CHECKED		
	AT		
	STRUCTURE		
	NOTATMS		
	CHFD		

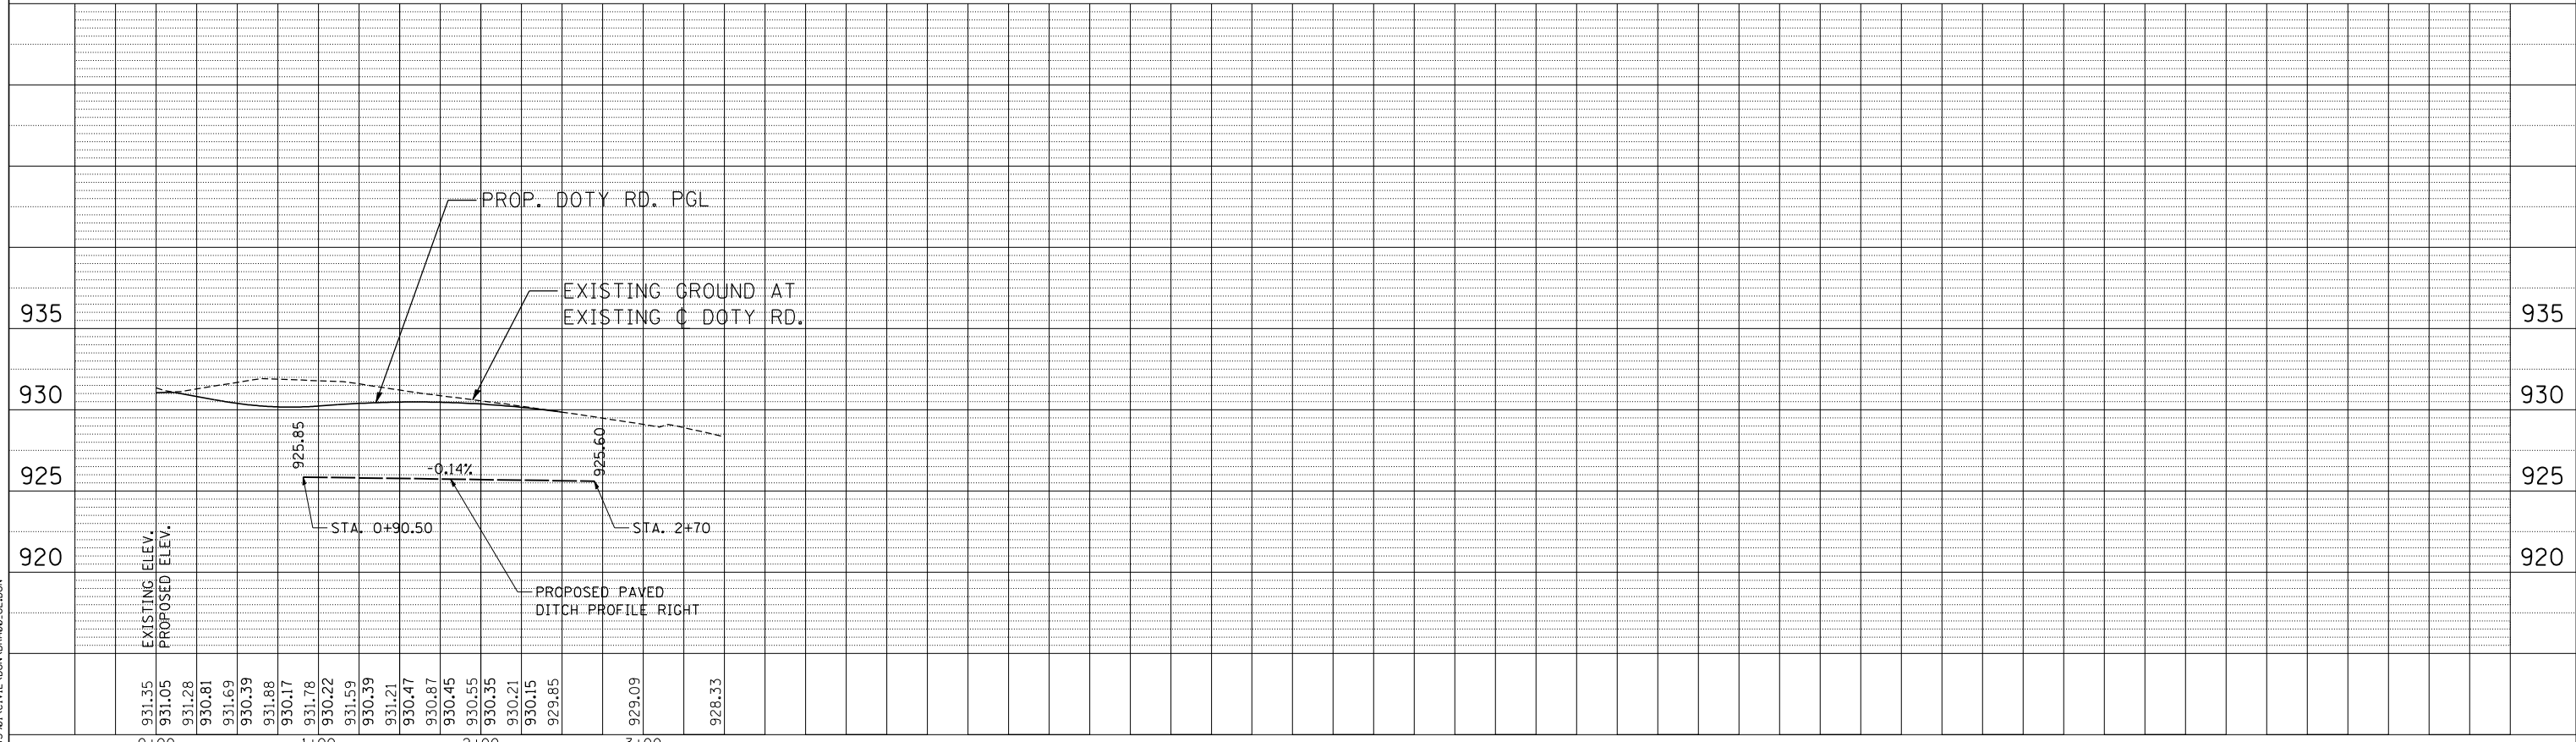

11-07-2013 16:43:28 HECHTBR
 T:\DOCUMENT\13134390\CIVIL\UDN\DR0408_UJ.DGN

FILE NAME =	USER NAME = HECHTBR	DESIGNED - MRK	REVISED -
FILE.L		DRAWN - MRK	REVISED -
exp U.S. Services Inc.		CHECKED - TKL	REVISED -
CHICAGO, IL		DATE - 11/01/13	REVISED -
BUILDINGS-EARTH & ENVIRONMENT-ENERGY			
INDUSTRIAL-INFRASTRUCTURE-SUSTAINABILITY			

STATE OF ILLINOIS
DEPARTMENT OF TRANSPORTATION
 U.S. ROUTE 14

PROPOSED DRAINAGE PROFILES	
LAKE SHORE DRIVE & DOTY ROAD	
SCALE: HORIZ. 1"=50'	VERT. 1"=5'
STA.	TO STA.

F.A.P. RTE.	SECTION	COUNTY	TOTAL SHEETS	SHEET NO.
305	27R-2	MCHENRY	673	269
CONTRACT NO. 62268				
FED. ROAD DIST. NO. 1 ILLINOIS FED. AID PROJECT				