


NOTES:

1. PAID FOR AT THE CONTRACT UNIT PRICE PER SQUARE YARD FOR STONE RIPRAP, CLASS SPECIFIED. FILTER FABRIC IS PAID FOR AT THE CONTRACT UNIT PRICE PER SQUARE YARD FOR "FILTER FABRIC".
2. APRON WIDTH SHALL BE ADJUSTED TO MATCH CULVERT END SECTION WIDTH.

RIPRAP APRON
N.T.S.

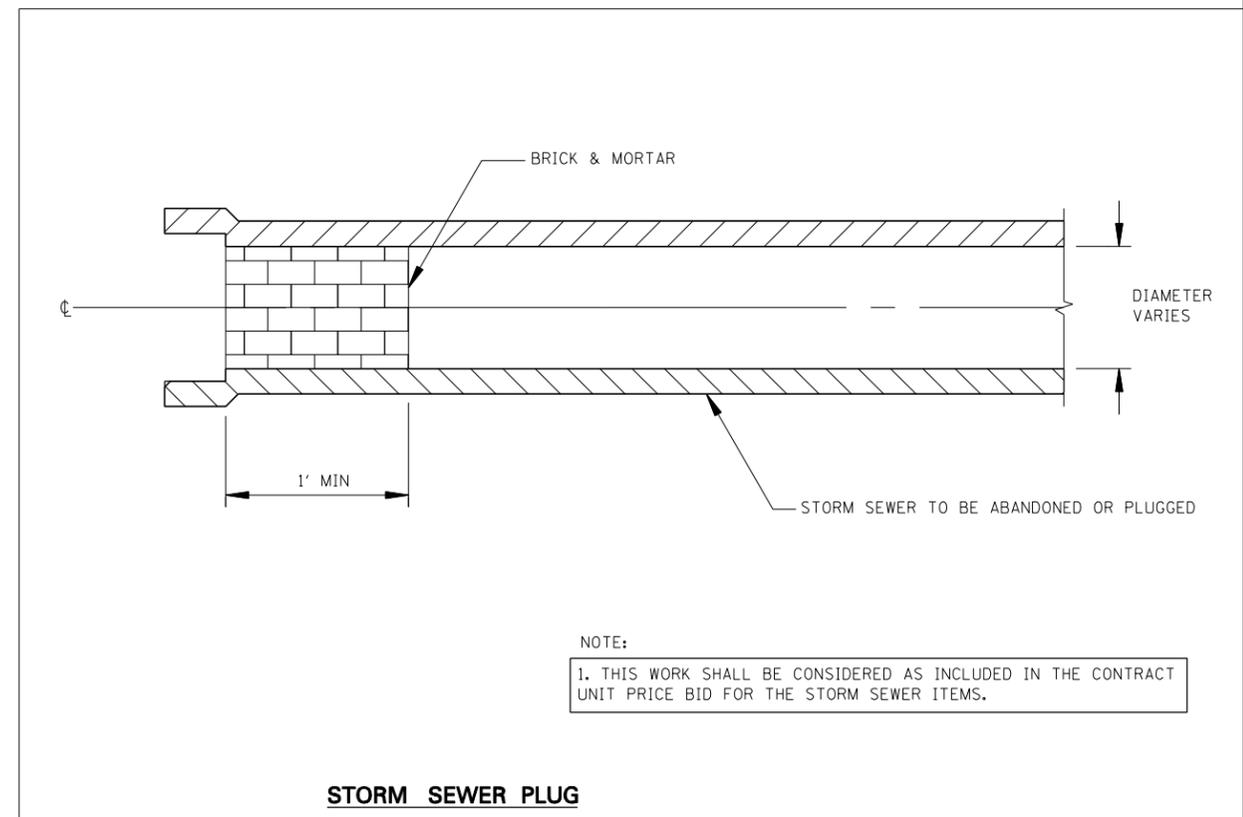

T:\DOCUMENTS\1934\9801\CIVIL\DCN\DRD00-41.DGN
 HECHTBR
 11-06-2013 16:20:52

FILE NAME = *FILEL*	USER NAME = HECHTBR	DESIGNED -	REVISED -
		DRAWN - MRK	REVISED -
	PLOT SCALE = *SCALE*	CHECKED - TKL	REVISED -
	PLOT DATE = *DATE*	DATE - 11/01/13	REVISED -

STATE OF ILLINOIS
DEPARTMENT OF TRANSPORTATION
 U.S. ROUTE 14

DRAINAGE DETAILS - IV			
RIPRAP APRON & STORM SEWER PLUG DETAILS			
SCALE: N.T.S.	SHEET NO. OF SHEETS	STA.	TO STA.

F.A.P. RTE.	SECTION	COUNTY	TOTAL SHEETS	SHEET NO.
305	27R-2	MCHENRY	673	284
FED. ROAD DIST. NO. 1 ILLINOIS FED. AID PROJECT			CONTRACT NO. 62268	