



PLAN
(REINFORCEMENT BARS)

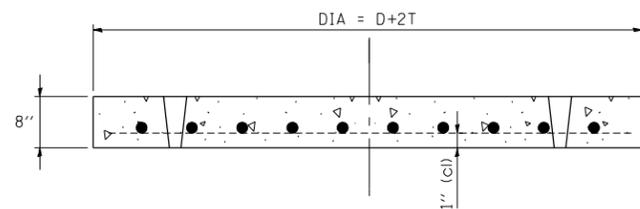

SECTION B-B

D- INSIDE DIAMETER OF STRUCTURE
T- WALL THICKNESS OF STRUCTURE } SEE APPLICABLE STANDARDS

PRECAST CONCRETE LID

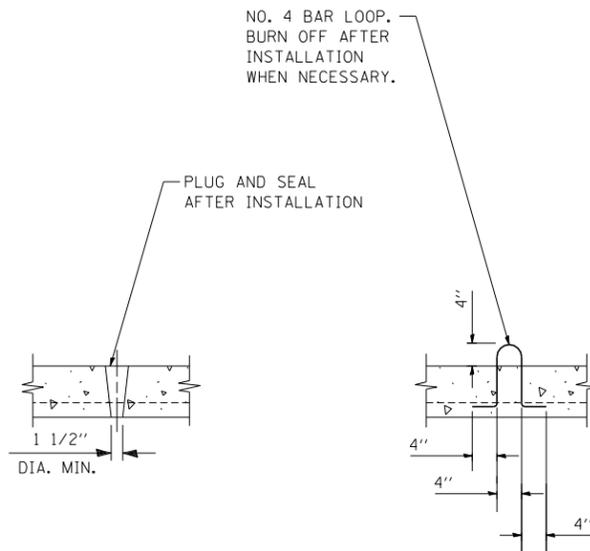

LIFTING HOLE OR LIFTING LOOP
TYPICAL

NOTES

1. THE COST OF PRECAST CONCRETE LID IS INCLUDED IN THE CONTRACT UNIT PRICE PER EACH FOR THE PROPOSED DRAINAGE STRUCTURE OF TYPE AND SIZE SPECIFIED ON THE PLANS.
2. AT THE CONTRACTOR'S OPTION, THIS PRECAST CONCRETE LID MAY BE REPLACED WITH PRECAST REINFORCED CONCRETE FLAT SLAB TOP (WITH STEEL PLATE COVERING OPENING). SEE STATE STANDARD 602601 FOR PRECAST REINFORCED CONCRETE FLAT SLAB TOP DETAILS.

T:\DOCUMENT\1934\981\CIVIL\DCN\DRD00.DX.DGN
 HECHTBR
 11-06-2013 16:20:54

FILE NAME = *FILEL*	USER NAME = HECHTBR	DESIGNED -	REVISED -
		DRAWN - MRK	REVISED -
	PLOT SCALE = *SCALE*	CHECKED - TKL	REVISED -
	PLOT DATE = *DATE*	DATE - 11/01/13	REVISED -

STATE OF ILLINOIS
DEPARTMENT OF TRANSPORTATION
 U.S. ROUTE 14

DRAINAGE DETAILS - V			
PRECAST CONCRETE LID			
SCALE: N.T.S.	SHEET NO.	OF SHEETS	STA. TO STA.

F.A.P. RTE.	SECTION	COUNTY	TOTAL SHEETS	SHEET NO.
305	27R-2	MCHENRY	673	285
CONTRACT NO. 62268				
FED. ROAD DIST. NO. 1 ILLINOIS FED. AID PROJECT				