


PAVEMENT MARKING & SIGNING LEGEND

① PAVEMENT MARKING - LINE 4" WHITE	⑦ PAVEMENT MARKING - LINE 6" YELLOW	EX. SIGN TO BE REMOVED ONLY	PROP. LOCATION OF RELOCATED EX. SIGN
② PAVEMENT MARKING - LINE 6" WHITE	⑧ PAVEMENT MARKING - LINE 8" YELLOW	EX. SIGN TO BE REMOVED AND RELOCATED	PROP. GROUND SIGN
③ PAVEMENT MARKING - LINE 8" WHITE	⑨ PAVEMENT MARKING - LINE 12" YELLOW		⊥ EXISTING GROUND SIGN
④ PAVEMENT MARKING - LINE 12" WHITE	⑩ PAVEMENT MARKING - DOUBLE LINE 4" YELLOW		⊥ PROPOSED GROUND SIGN
⑤ PAVEMENT MARKING - LINE 24" WHITE	⑪ PAVEMENT MARKING - LETTERS AND SYMBOLS		
⑥ PAVEMENT MARKING - LINE 4" YELLOW	◀ ONE-WAY CRYSTAL MARKER		

NOTE:
 1. SEE SHEET 396 FOR NOTES.
 2. SEE THE PREVIOUS SHEET FOR NOTE 2

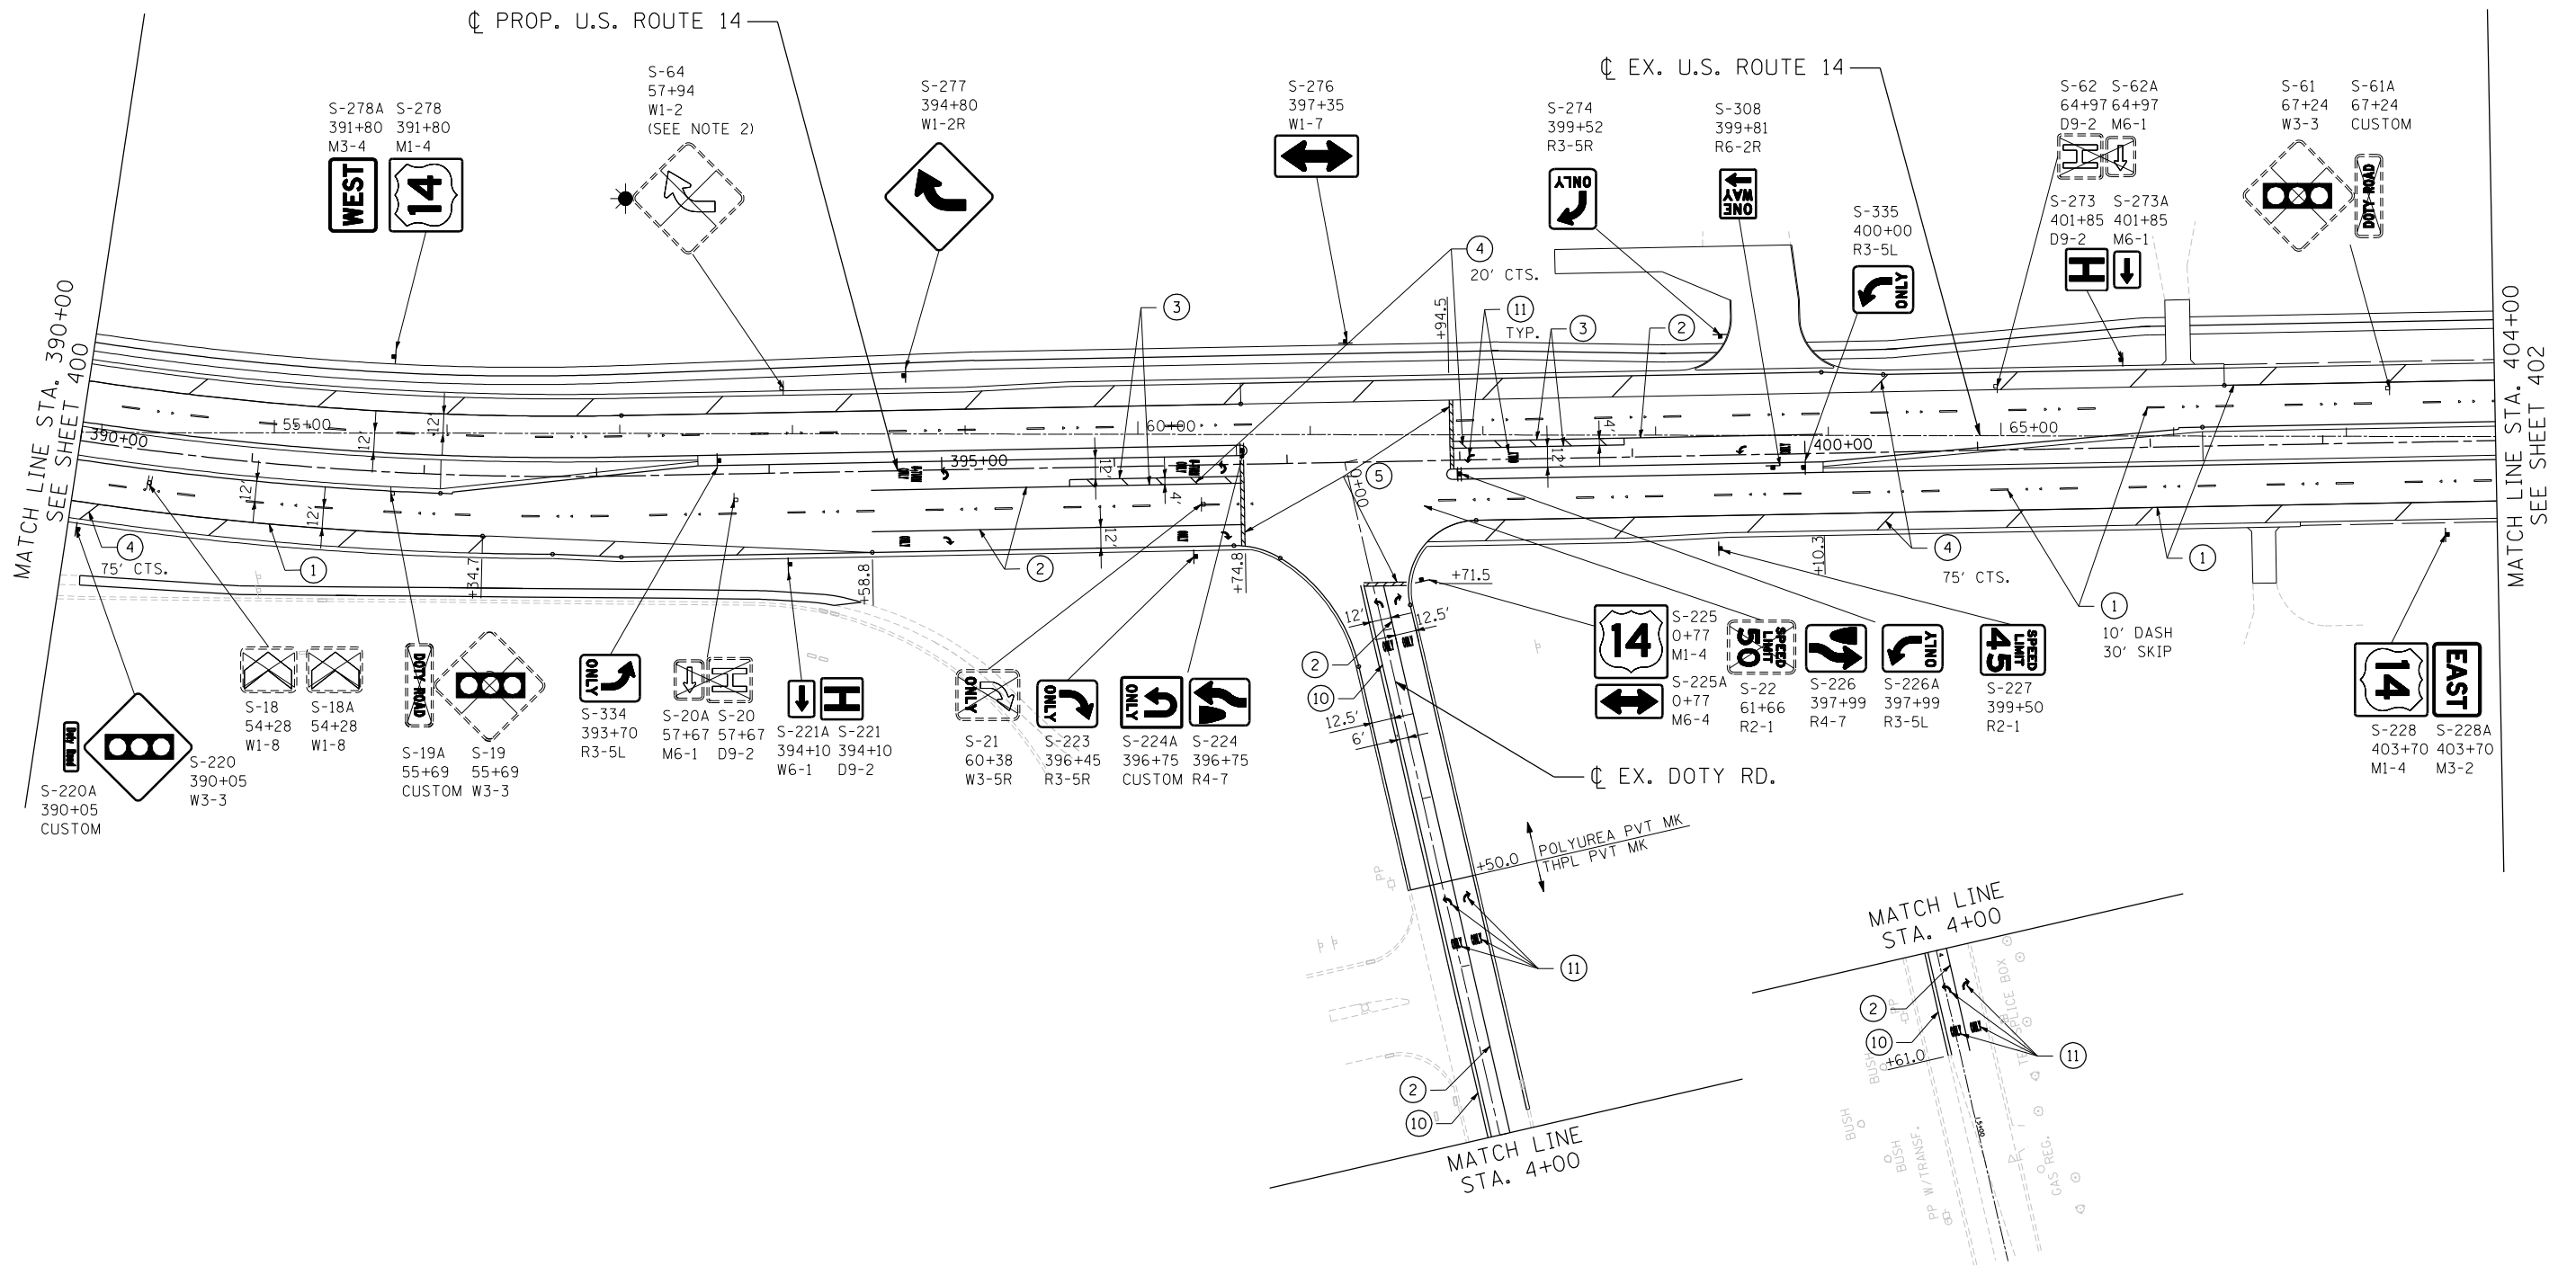

FILE NAME = USER NAME = HECHTBR DESIGNED - REVISED - DRAWN - AMB REVISED - CHECKED - TMH REVISED - DATE - 11/01/13 REVISED -
 exp U.S. Services Inc. Chicago, IL BUILDINGS-EARTH & ENVIRONMENT-ENERGY INDUSTRIAL-INFRASTRUCTURE-SUSTAINABILITY
 T:\DOCUMENT\1934\9901\CIVIL\DCN\PM\02_UR.DGN HECHTBR

STATE OF ILLINOIS DEPARTMENT OF TRANSPORTATION U.S. ROUTE 14	PAVEMENT MARKING & SIGNING PLANS STA. 390+00 TO STA. 404+00	F.A.P. RTE. 305 SECTION 27R-2 COUNTY MCHENRY TOTAL SHEETS 673 SHEET NO. 401 CONTRACT NO. 62268
SCALE: 1"=50'	SHEET NO. OF SHEETS STA. TO STA.	FED. ROAD DIST. NO. 1 ILLINOIS FED. AID PROJECT