


**PAVEMENT MARKING & SIGNING LEGEND**

① PAVEMENT MARKING - LINE 4" WHITE	⑦ PAVEMENT MARKING - LINE 6" YELLOW	EX. SIGN TO BE REMOVED ONLY	PROP. LOCATION OF RELOCATED EX. SIGN
② PAVEMENT MARKING - LINE 6" WHITE	⑧ PAVEMENT MARKING - LINE 8" YELLOW	EX. SIGN TO BE REMOVED AND RELOCATED	PROP. GROUND SIGN
③ PAVEMENT MARKING - LINE 8" WHITE	⑨ PAVEMENT MARKING - LINE 12" YELLOW		⊥ EXISTING GROUND SIGN
④ PAVEMENT MARKING - LINE 12" WHITE	⑩ PAVEMENT MARKING - DOUBLE LINE 4" YELLOW		⊥ PROPOSED GROUND SIGN
⑤ PAVEMENT MARKING - LINE 24" WHITE	⑪ PAVEMENT MARKING - LETTERS AND SYMBOLS		
⑥ PAVEMENT MARKING - LINE 4" YELLOW	◀ ONE-WAY CRYSTAL MARKER		

NOTE:  
SEE SHEET 396 FOR NOTES.

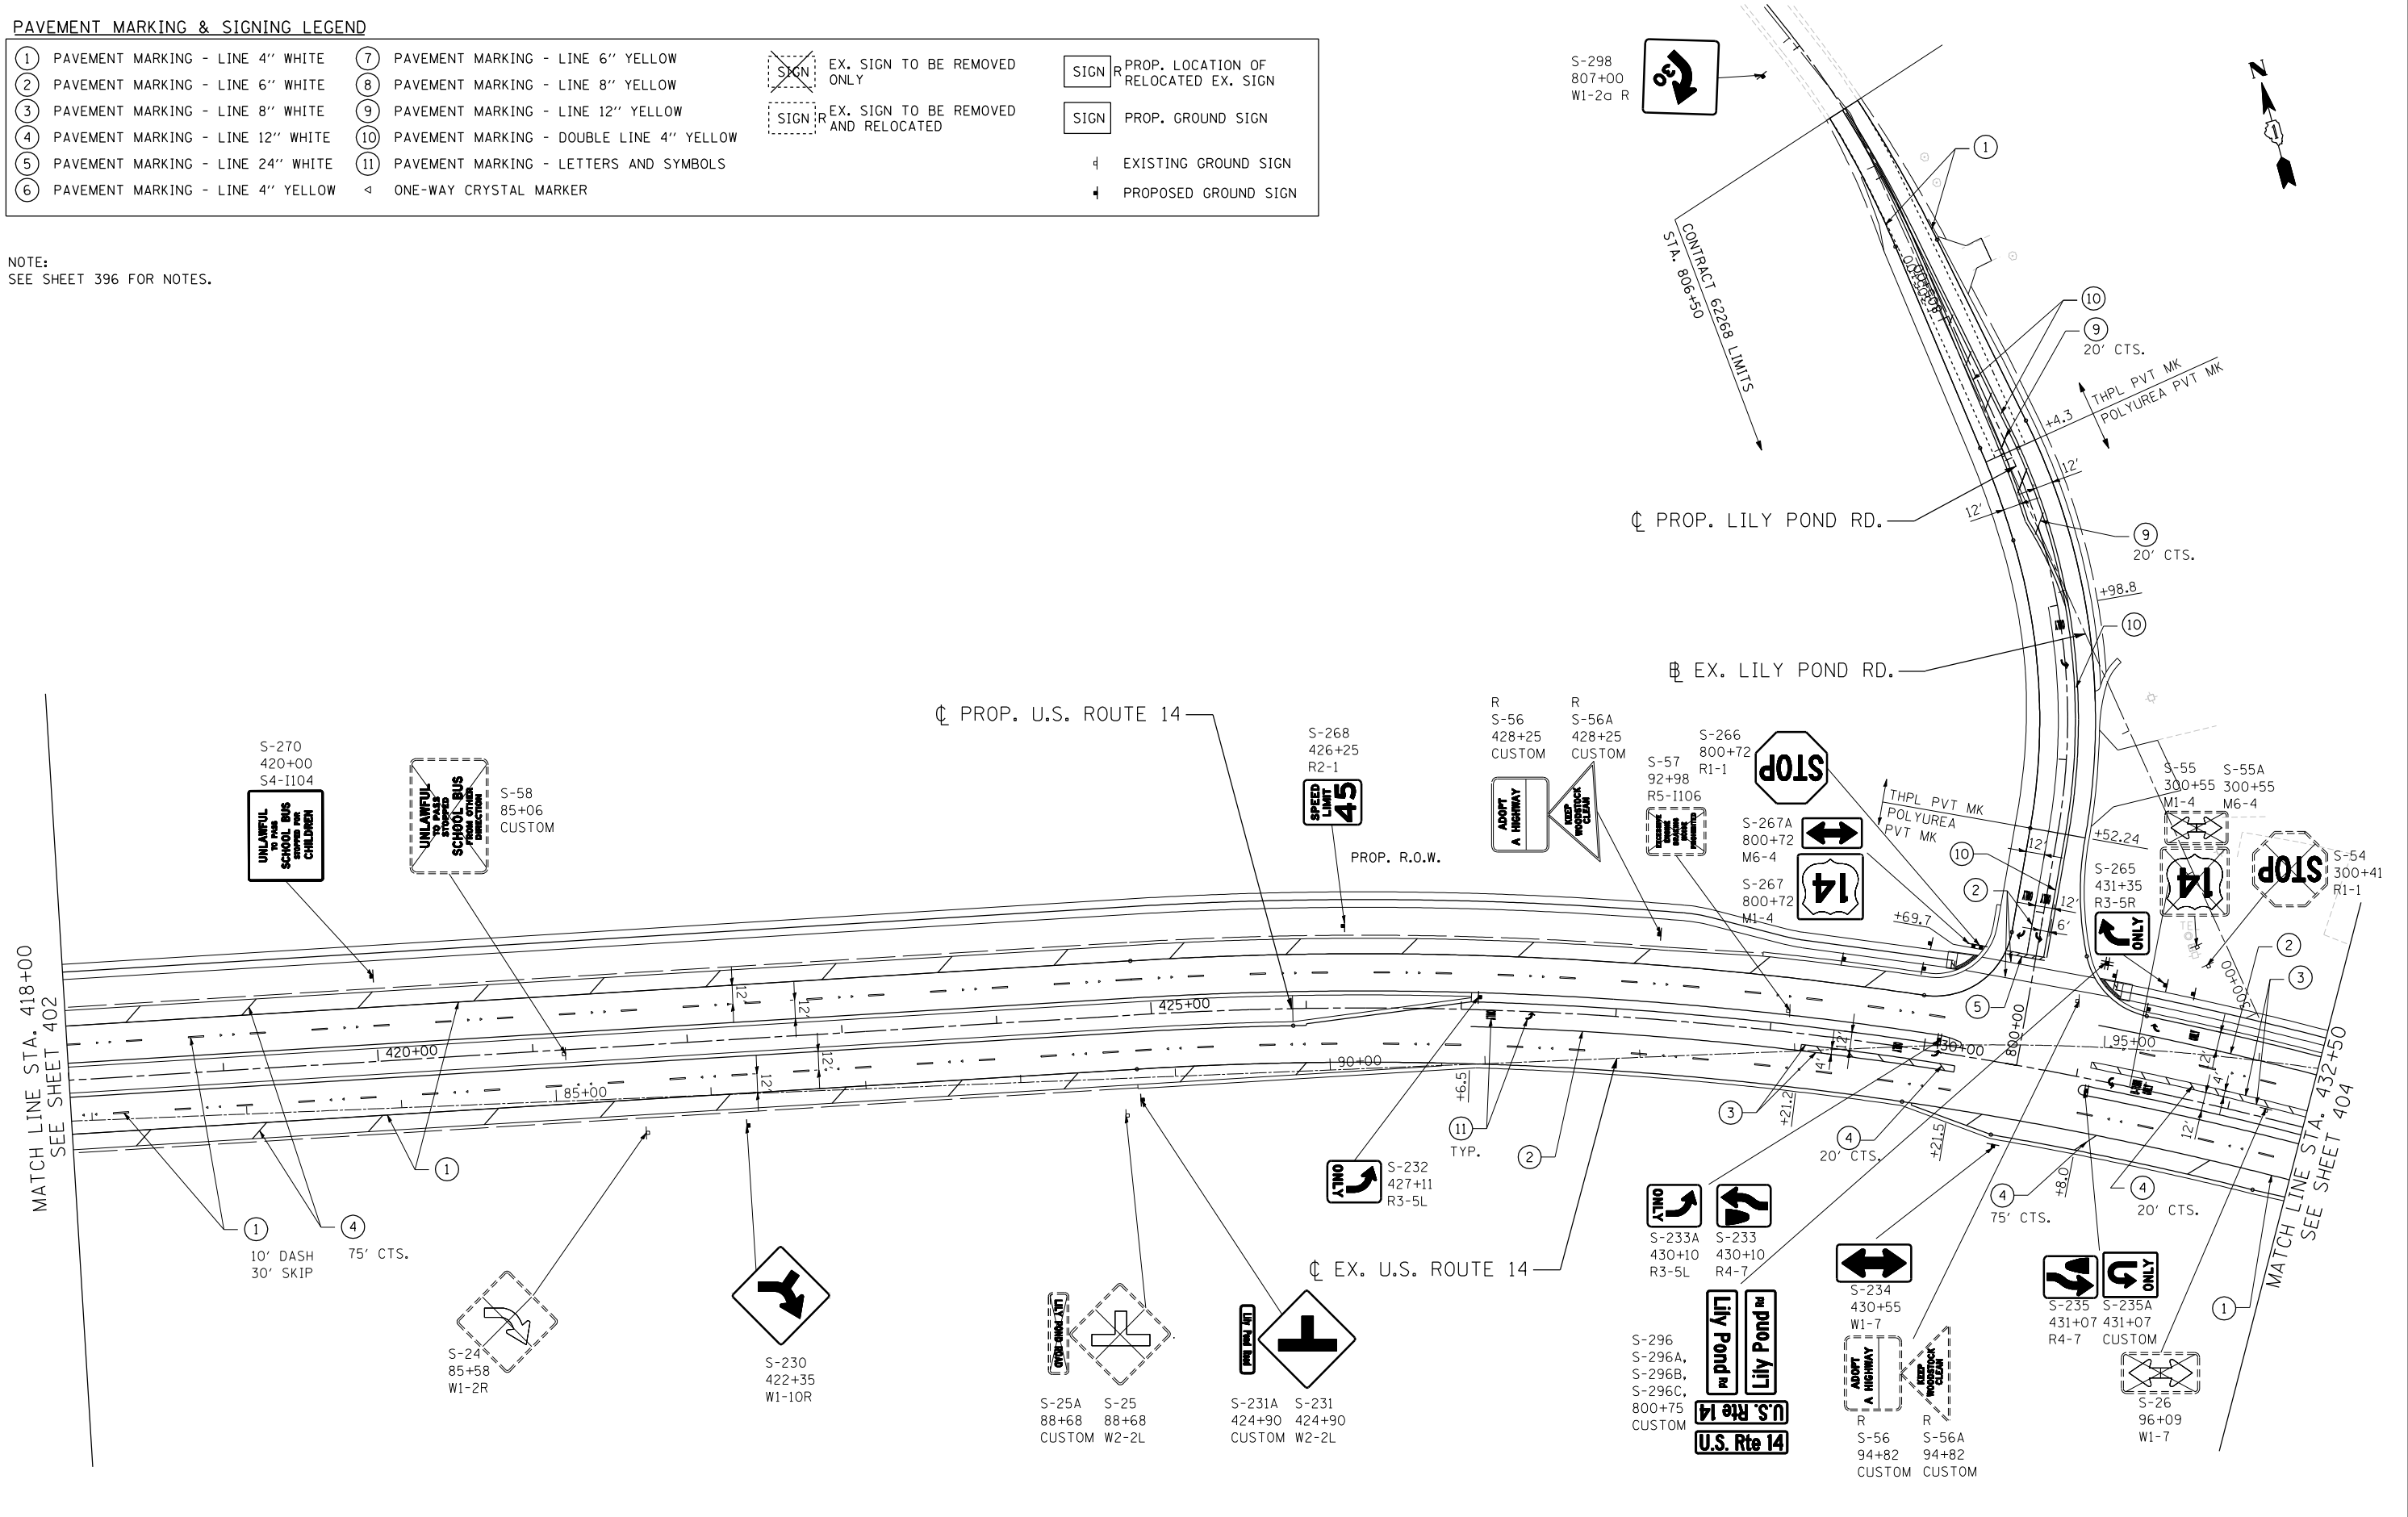

FILE NAME = ... USER NAME = HECHTBR ... DESIGNED - ... REVISED - ... DRAWN - AMB ... CHECKED - TMH ... DATE - 11/01/13 ...

<b>STATE OF ILLINOIS</b> <b>DEPARTMENT OF TRANSPORTATION</b> U.S. ROUTE 14		<b>PAVEMENT MARKING &amp; SIGNING PLANS</b> STA. 418 + 00 TO STA. 432 + 50		F.A.P. RTE. 305	SECTION 27R-2	COUNTY MCHENRY	TOTAL SHEETS 673	SHEET NO. 403
SCALE: 1"=50'		SHEET NO. OF SHEETS STA. TO STA.		CONTRACT NO. 62268				