

SCHEDULE OF PERENNIAL PLANTS FOR BIOSWALE

PERENNIAL PLANTS, WETLAND TYPE, 2" DIAMETER X 4" DEEP PLUG - 20.00 UNITS TOTAL

WETLAND SITE #2 - STA. 351+62 TO STA. 354+10 - 1111 EACH

SPARTINA PECTINATA PRAIRIE CORDGRASS 1,111 EACH


WETLAND SITE #2 - STA 357+55 TO STA 359+50 - 889 EACH

SPARTINA PECTINATA PRAIRIE CORDGRASS 889 EACH

NOTE: ALL PLANTS SHALL BE SPACED 18" APART AND STAGGERED UNLESS OTHERWISE NOTED.

PERENNIAL PLANT CARE CALENDAR

Activity	Time
Plant Perennials as per Plan	May 1 - June 15 August 15 - September 15
Mulch Perennial Beds	24 Hours After Planting
Install Selective Mow Stakes as per Plan or Direction of RE	Prior to Period of Establishment Inspection
Perennial Plant Period of Establishment - Water Once Every 7 Days for 4 Weeks	Within 30 Days After Planting
Replace Dead Plants	After Period of Establishment Inspection
Perennial Plant Care (First Cycle)	30 Days After Period of Establishment Inspection
Perennial Plant Care (Second Cycle)	60 Days After Period of Establishment Inspection
Perennial Plant Care (Third Cycle)	90 Days After Period of Establishment Inspection
Supplemental Watering	Use After Period of Est. Insp. As Directed by Resident Engineer

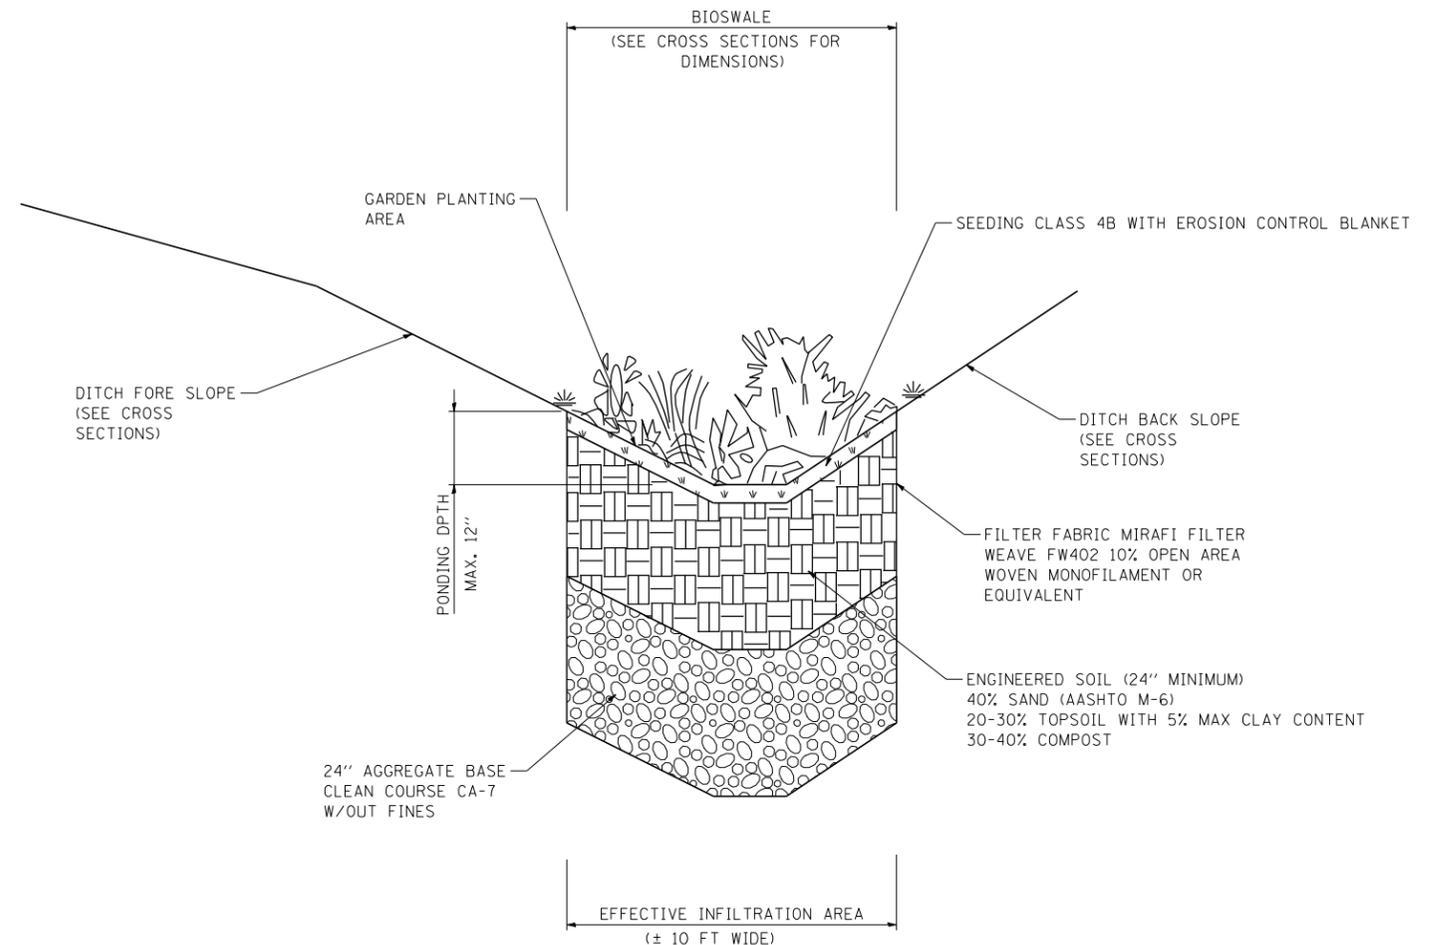

BIOSWALE DETAIL

▪ ENGINEERED SOIL MUST BE TESTED FOR TEXTURE, PH AND ORGANIC MATTER PRIOR TO INSTALLATION.

T:\DOCUMENT\1934\981\CIVIL\DCN\LD000.XE.DGN
 HECHTBR
 11-07-2013 16:37:17

FILE NAME = *FILEL*	USER NAME = HECHTBR	DESIGNED -	REVISED -
		DRAWN - MRK	REVISED -
		CHECKED - TKL	REVISED -
		DATE - 11/01/13	REVISED -
PLOT SCALE = *SCALE*			
PLOT DATE = *DATE*			

STATE OF ILLINOIS
DEPARTMENT OF TRANSPORTATION
 U.S. ROUTE 14

LANDSCAPING DETAILS
BIOSWALE DETAILS

SCALE: N.T.S. SHEET NO. OF SHEETS STA. TO STA.

F.A.P. RTE.	SECTION	COUNTY	TOTAL SHEETS	SHEET NO.
305	27R-2	MCHENRY	673	422
CONTRACT NO. 62268				
FED. ROAD DIST. NO. 1 ILLINOIS FED. AID PROJECT				