


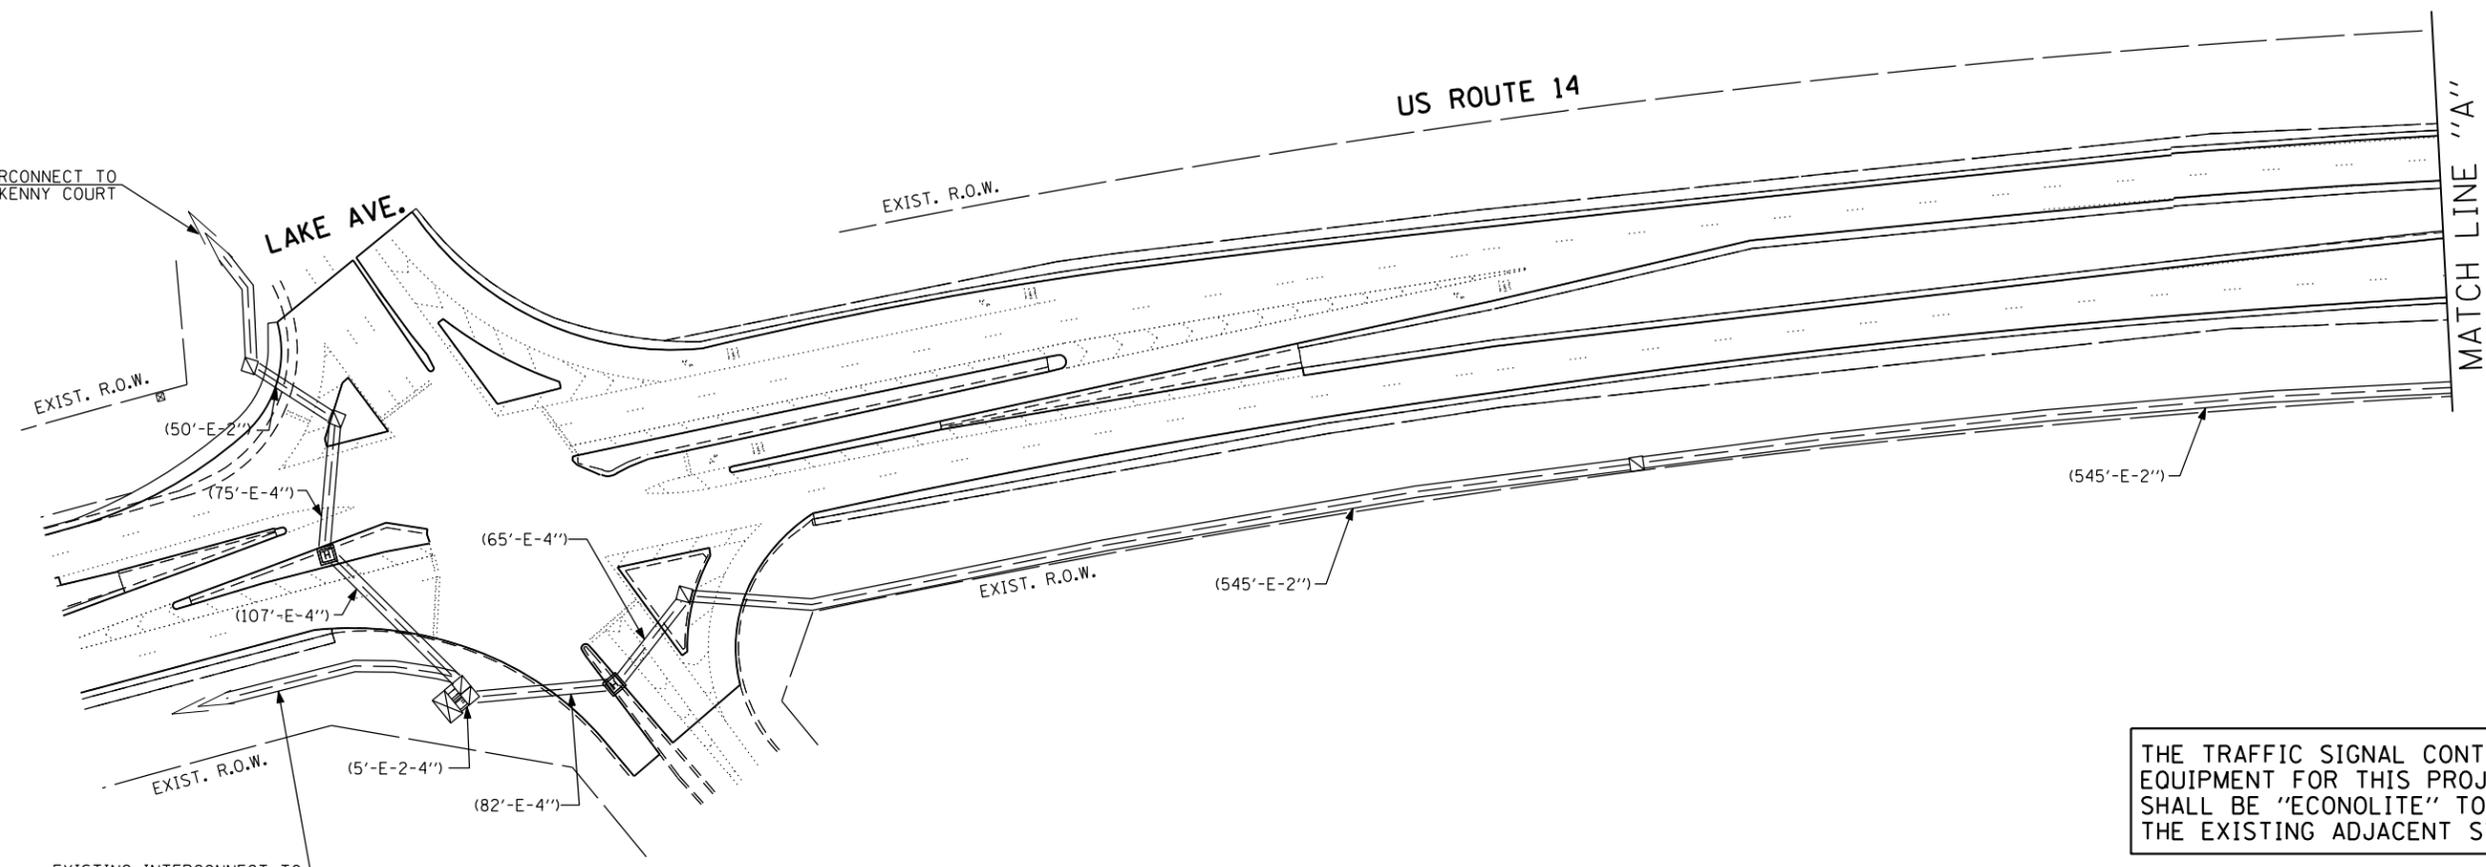

EXISTING INTERCONNECT TO CATALPA LANE/KILKENNY COURT




EXISTING INTERCONNECT TO ILL. RTE. 47/EASTWOOD DR.

THE TRAFFIC SIGNAL CONTROL EQUIPMENT FOR THIS PROJECT SHALL BE "ECONOLITE" TO MATCH THE EXISTING ADJACENT SYSTEM.

NOTE 1: DISCONNECT EXISTING FIBER OPTIC INTERCONNECT AND TRACER CABLES FROM THE EXISTING CONTROLLER AT WEST LAKE SHORE DRIVE & US ROUTE 14, PULL THEM BACK INTO THE HANDHOLE NEAR THIS WOOD POLE AND RE-ROUTE THE INTERCONNECT CABLE AERIALY TO THE PROPOSED TEMPORARY CONTROLLER. ADDITIONAL CABLE SHALL BE SPLICED, IF NEEDED. THIS WORK SHALL BE INCLUDED IN THE COST OF TEMPORARY TRAFFIC SIGNAL INSTALLATION AND NO SEPARATE COMPENSATION SHALL BE ALLOWED FOR THE SAME.

THE TRACER CABLE WILL BE DISCONNECTED AT THE EXISTING CONTROLLER CABINET, PULLED BACK AND WILL REMAIN COILED IN THE HANDHOLE AND REINSTALLED TO THE PERMANENT CABINET.

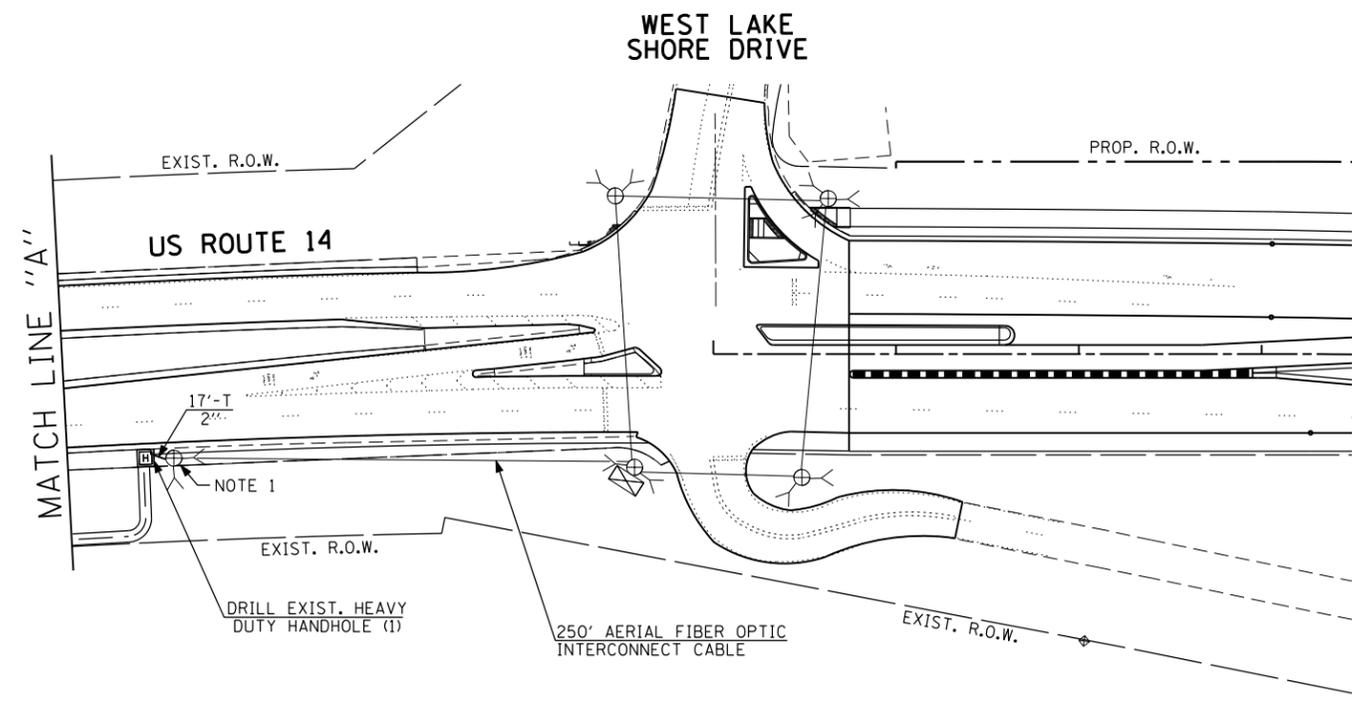

FILE NAME =
\$FILEL\$

USER NAME = \$USER\$
DRAWN - MG, EA
CHECKED - PKG
DATE - 11/6/2013

DESIGNED - PKG
REVISOR -
REVISIONS -
DATE - 11/6/2013

REVISOR -
REVISIONS -
DATE -

**STATE OF ILLINOIS
DEPARTMENT OF TRANSPORTATION**

**TEMPORARY INTERCONNECT PLAN
US ROUTE 14 FROM LAKE AVE TO WEST LAKE SHORE DR.**

SCALE: 1" = 50' SHEET NO. OF SHEETS STA. TO STA.

F.A.P. RTE.	SECTION	COUNTY	TOTAL SHEETS	SHEET NO.
305	27R-2	MCHENRY	673	449
FED. ROAD DIST. NO. 1 ILLINOIS FED. AID PROJECT			CONTRACT NO. 62268	