


THE TRAFFIC SIGNAL CONTROL EQUIPMENT FOR THIS PROJECT SHALL BE "ECONOLITE" TO MATCH THE EXISTING ADJACENT SYSTEM.

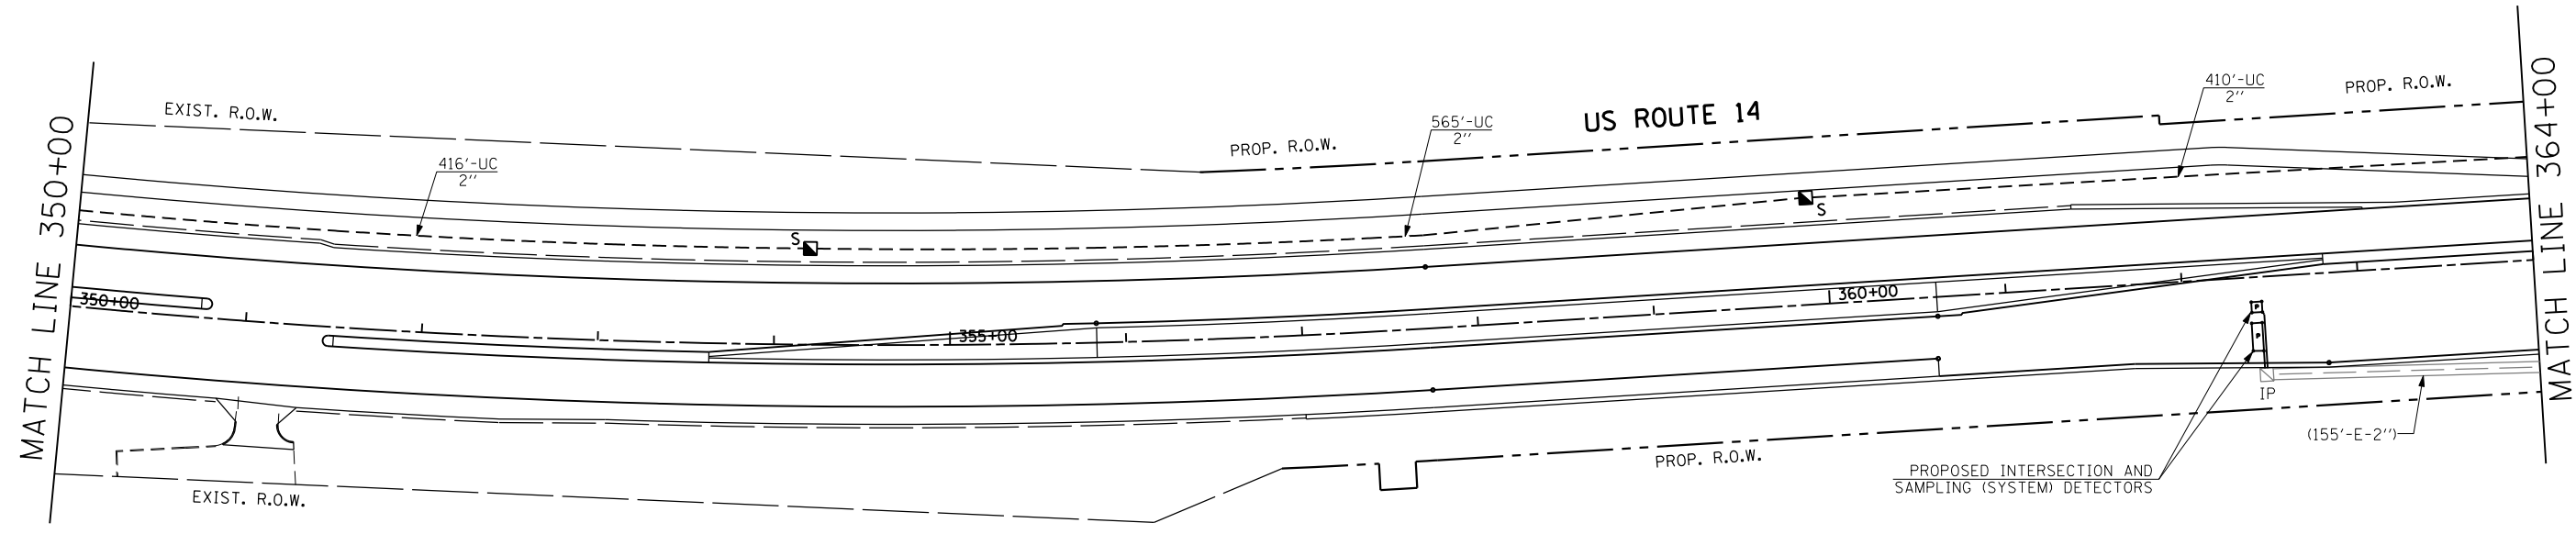

FILE NAME = \$FILEL\$	USER NAME = \$USER\$	DESIGNED - PKG	REVISED -	STATE OF ILLINOIS DEPARTMENT OF TRANSPORTATION	PROPOSED INTERCONNECT PLAN US ROUTE 14 FROM LAKE AVE. TO DOTY ROAD (SHEETS 2 OF 4)			F.A.P. RTE. 305	SECTION 27R-2	COUNTY MCHENRY	TOTAL SHEETS 673	SHEET NO. 452
	PLOT SCALE = \$SCALE\$	DRAWN - MG, EA	REVISED -		SCALE: 1" = 50'	SHEET NO.	OF SHEETS	STA.	TO STA.	CONTRACT NO. 62268		
	PLOT DATE = \$DATE\$	CHECKED - PKG	REVISED -							FED. ROAD DIST. NO. 1 ILLINOIS FED. AID PROJECT		
		DATE - 11/6/2013	REVISED -									