


**REMOVAL LEGEND**

	WATER MAIN TO BE REMOVED		UTILITY STRUCTURE TO BE REMOVED
	SANITARY SEWER TO BE REMOVED		UTILITY STRUCTURE TO BE RECONSTRUCTED
	UTILITY STRUCTURE TO BE ADJUSTED		UTILITY ITEM TO BE FILLED AND ABANDONED

**NOTES:**

1. PRIOR TO BEGINNING WORK ON CITY'S WATER AND WASTEWATER SYSTEM, THE CONTRACTOR SHALL CONTACT: SHAWN PARKER, CITY OF WOODSTOCK, (815) 338-6118, SPARKER@WOODSTOCKIL.GOV
2. THE CITY WILL OPERATE ALL VALVES. THE CONTRACTOR WILL NOT BE ALLOWED TO OPERATE VALVES UNLESS SPECIFIC PERMISSION IS GRANTED.
3. THE CONTRACTOR SHALL PROVIDE 48 HOURS NOTICE PRIOR TO ANY REQUIRED SHUT DOWNS.

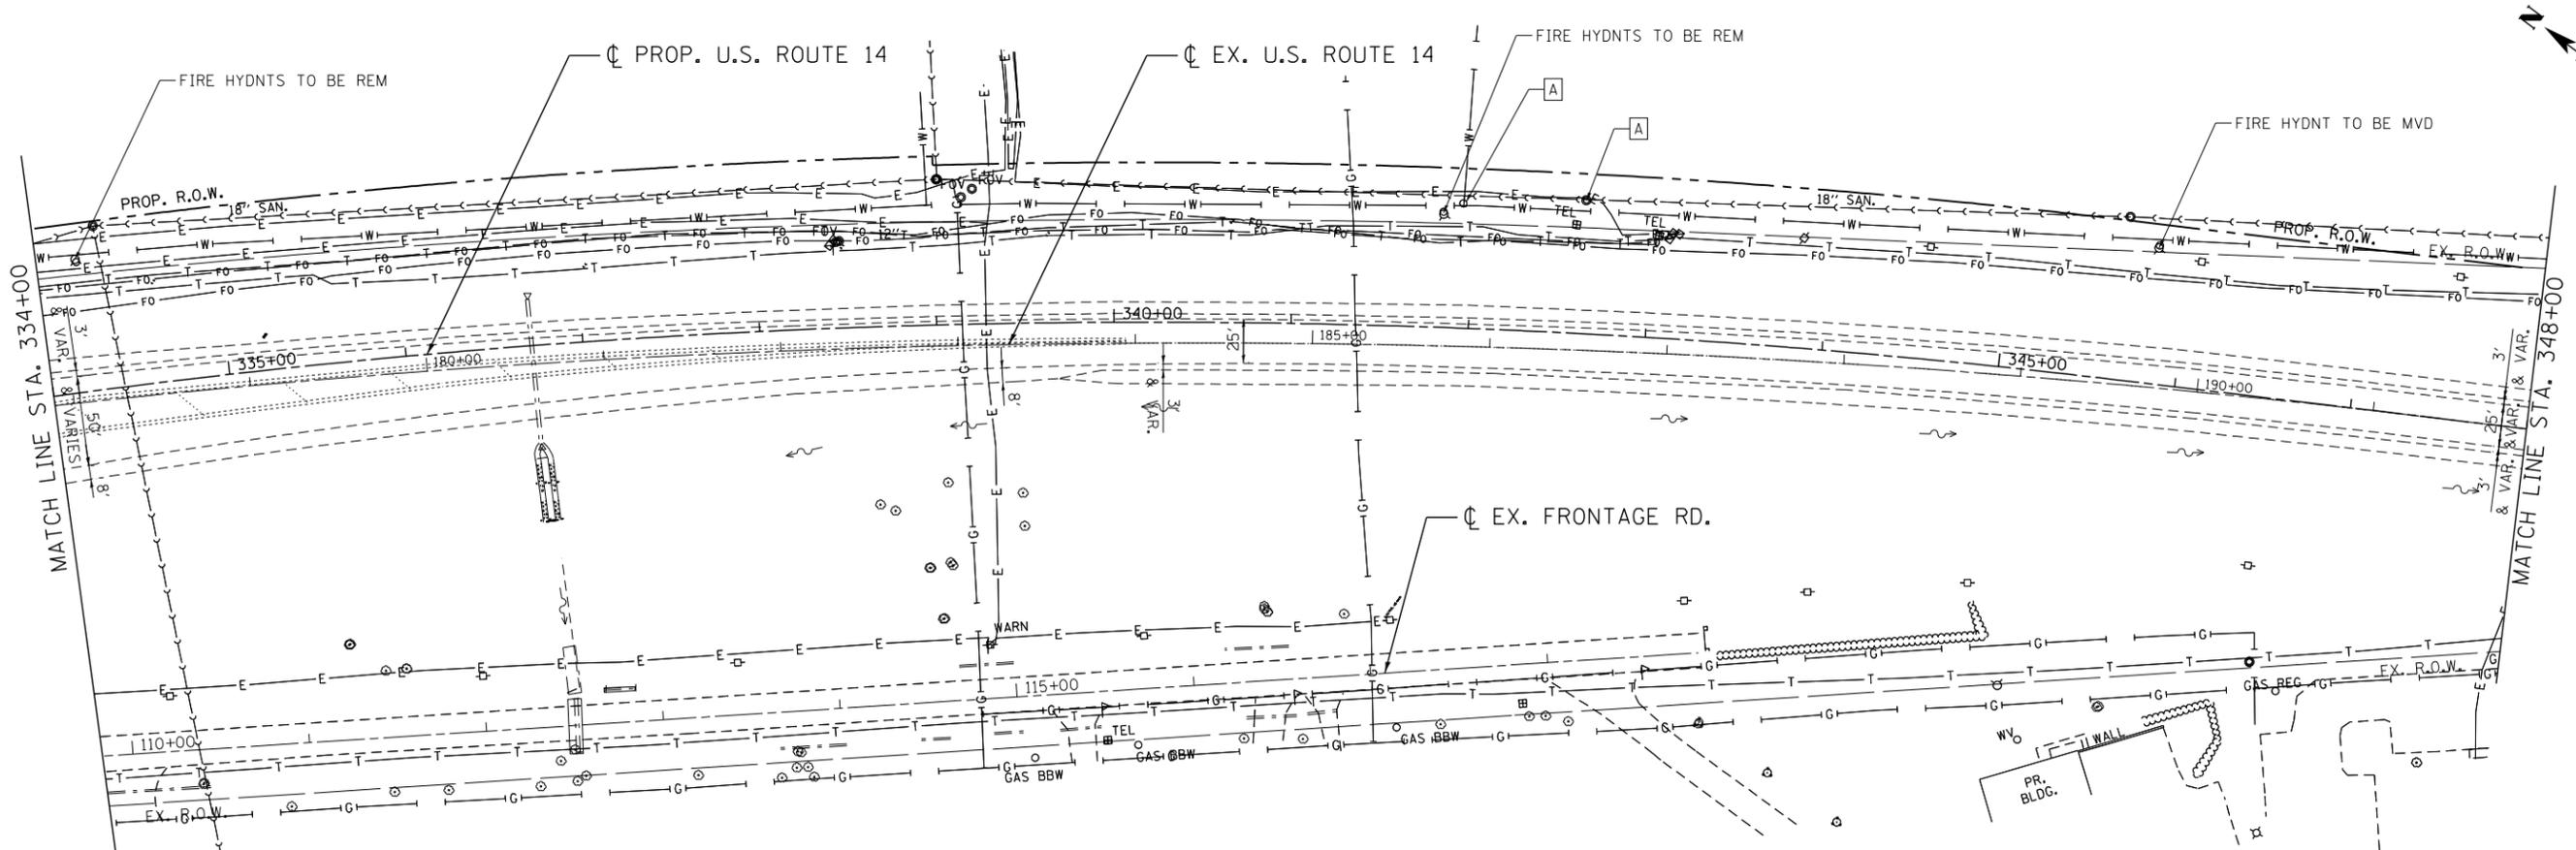

COMPANY NAME: HRGreen  
 PROJECT CONTACT: HRGreen.com  
 DATE PLOTTED: 11/27/2012 9:49:22 AM  
 FILE NAME: 8610382-ut\_rem\_01.dwg  
 PLOT DRIVER: pdcfat  
 PEN TABLE: standard-trans.tbl



USER NAME = spenrl	DESIGNED - DCJ	REVISED -
PLOT SCALE =	DRAWN - SMP	REVISED -
PLOT DATE = 11/27/2012	CHECKED - MH	REVISED -
	DATE - 02/08/2012	REVISED -

**STATE OF ILLINOIS  
 DEPARTMENT OF TRANSPORTATION**

**CITY OF WOODSTOCK  
 EXISTING UTILITY & REMOVAL PLANS  
 STA. 325+00 TO STA. 348+00**

SCALE: 1"=50'    SHEET NO. 1 OF 3 SHEETS    STA. 325+00 TO STA. 348+00

F.A.P. RTE. 305	SECTION 27R-2	COUNTY MCHENRY	TOTAL SHEETS 673	SHEET NO. 458
FED. ROAD DIST. NO.		ILLINOIS FED. AID PROJECT		CONTRACT NO. 62268