



**REMOVAL LEGEND**

- |  |                                  |  |   |
|--|----------------------------------|--|---|
|  | WATER MAIN TO BE REMOVED         |  | UTILITY STRUCTURE TO BE REMOVED         |
|  | SANITARY SEWER TO BE REMOVED     |  | UTILITY STRUCTURE TO BE RECONSTRUCTED   |
|  | UTILITY STRUCTURE TO BE ADJUSTED |  | UTILITY ITEM TO BE FILLED AND ABANDONED |

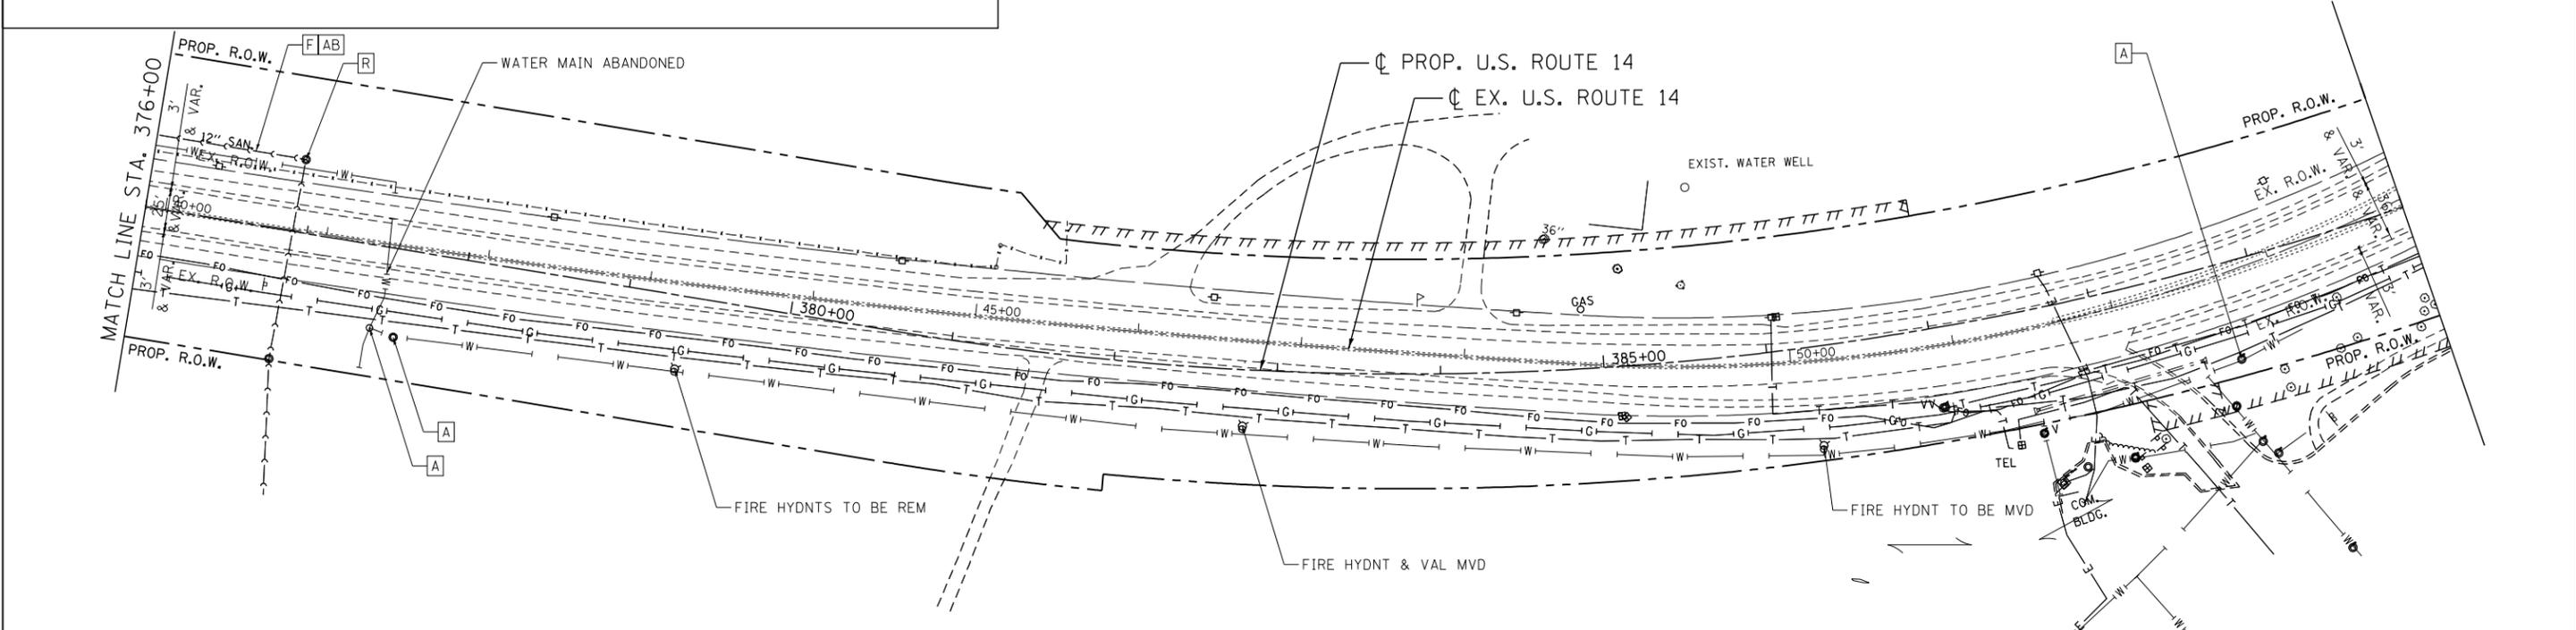

COMPANY NAME: HRGreen  
 PROJECT CONTACT: HRGreen.com  
 DATE PLOTTED: 11/27/2012 9:50:32 AM  
 FILE NAME: 8610382-ut.rem.03.DGN  
 PLOT DRIVER: pdplot  
 PEN TABLE: standard-trans.tbl

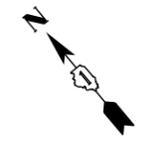

USER NAME = spenrl	DESIGNED - DCJ	REVISED -
DRAWN - SMP	CHECKED - MH	REVISED -
PLOT SCALE =	DATE - 02/08/2012	REVISED -
PLOT DATE = 11/27/2012		

**STATE OF ILLINOIS  
DEPARTMENT OF TRANSPORTATION**

**CITY OF WOODSTOCK**  
**EXISTING UTILITY & REMOVAL PLANS**  
**STA. 376+00 TO STA. 404+00**

SCALE: 1"=50'      SHEET NO. 3 OF 3 SHEETS      STA. 376+00 TO STA. 404+00

F.A.P. RTE.	SECTION	COUNTY	TOTAL SHEETS	SHEET NO.
305	27R-2	MCHENRY	673	460
FED. ROAD DIST. NO. ILLINOIS FED. AID PROJECT			CONTRACT NO. 62268	