


- 902 OMITTED
- 903 FIRE HYDRANT W/ AUXILIARY VALVE  
STA. 341+83.64, 80.89' LT  
BURY ELEV. = 943.60  
(MOVED)
- 904 OMITTED



16 TOP OF EX SAN PIPE = 926.71  
BOTTOM OF PR WATER MAIN = 936.89  
CLEARANCE = 10.18

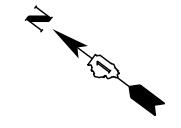

PLAN	SURVEYED	DATE
	PLOTTED	
	ALIGNED	
	CHECKED	
	FILED	
	NO. _____	

PROFILE	SURVEYED	DATE
	PLOTTED	
	GRADES CHECKED	
	STRUCTURE NOTATIONS CHECKED	
	NO. _____	

COMPANY NAME: HRGreen  
PROJECT CONTACT: HRGreen.com  
CLIENT: Illinois Professional Design Firm  
DATE PLOTTED: 11/27/2012 9:45:17 AM  
FILE NAME: 86110382-ut.pnp\_02.DGN  
PLOT NUMBER: 6610382-ut.pnp\_02.DGN  
PER TABLE

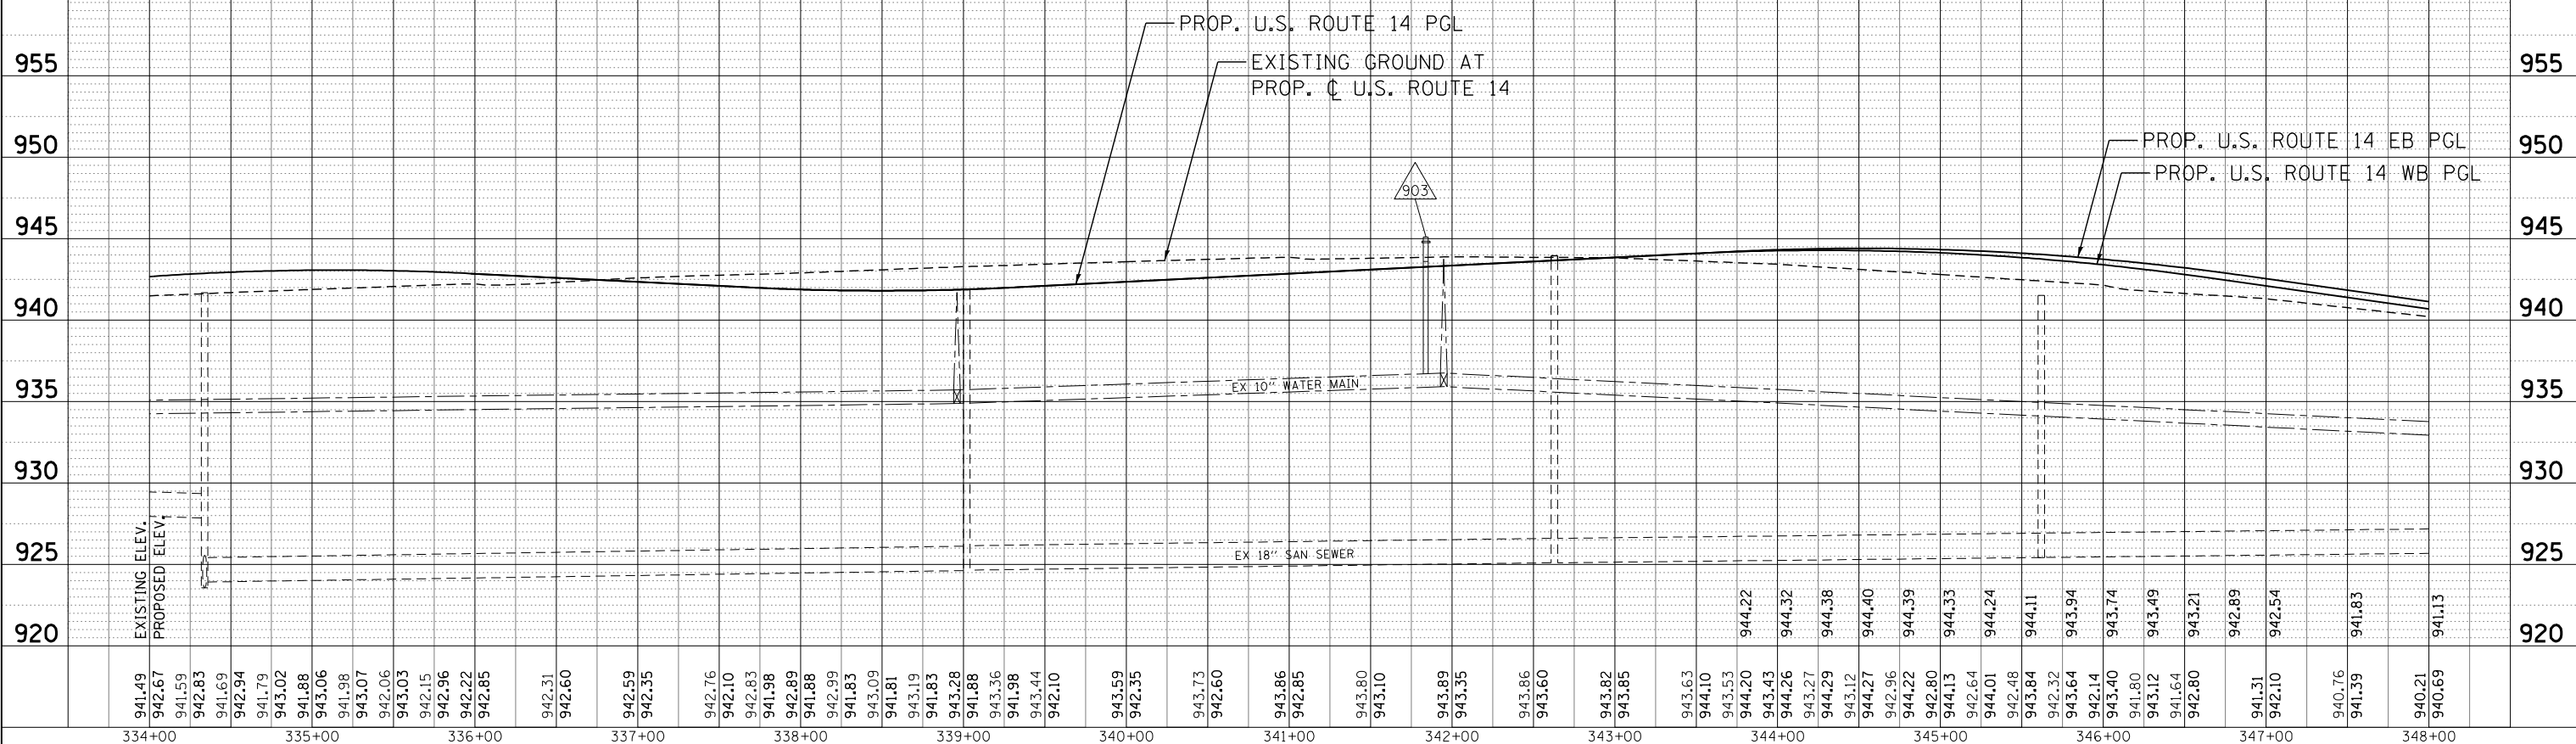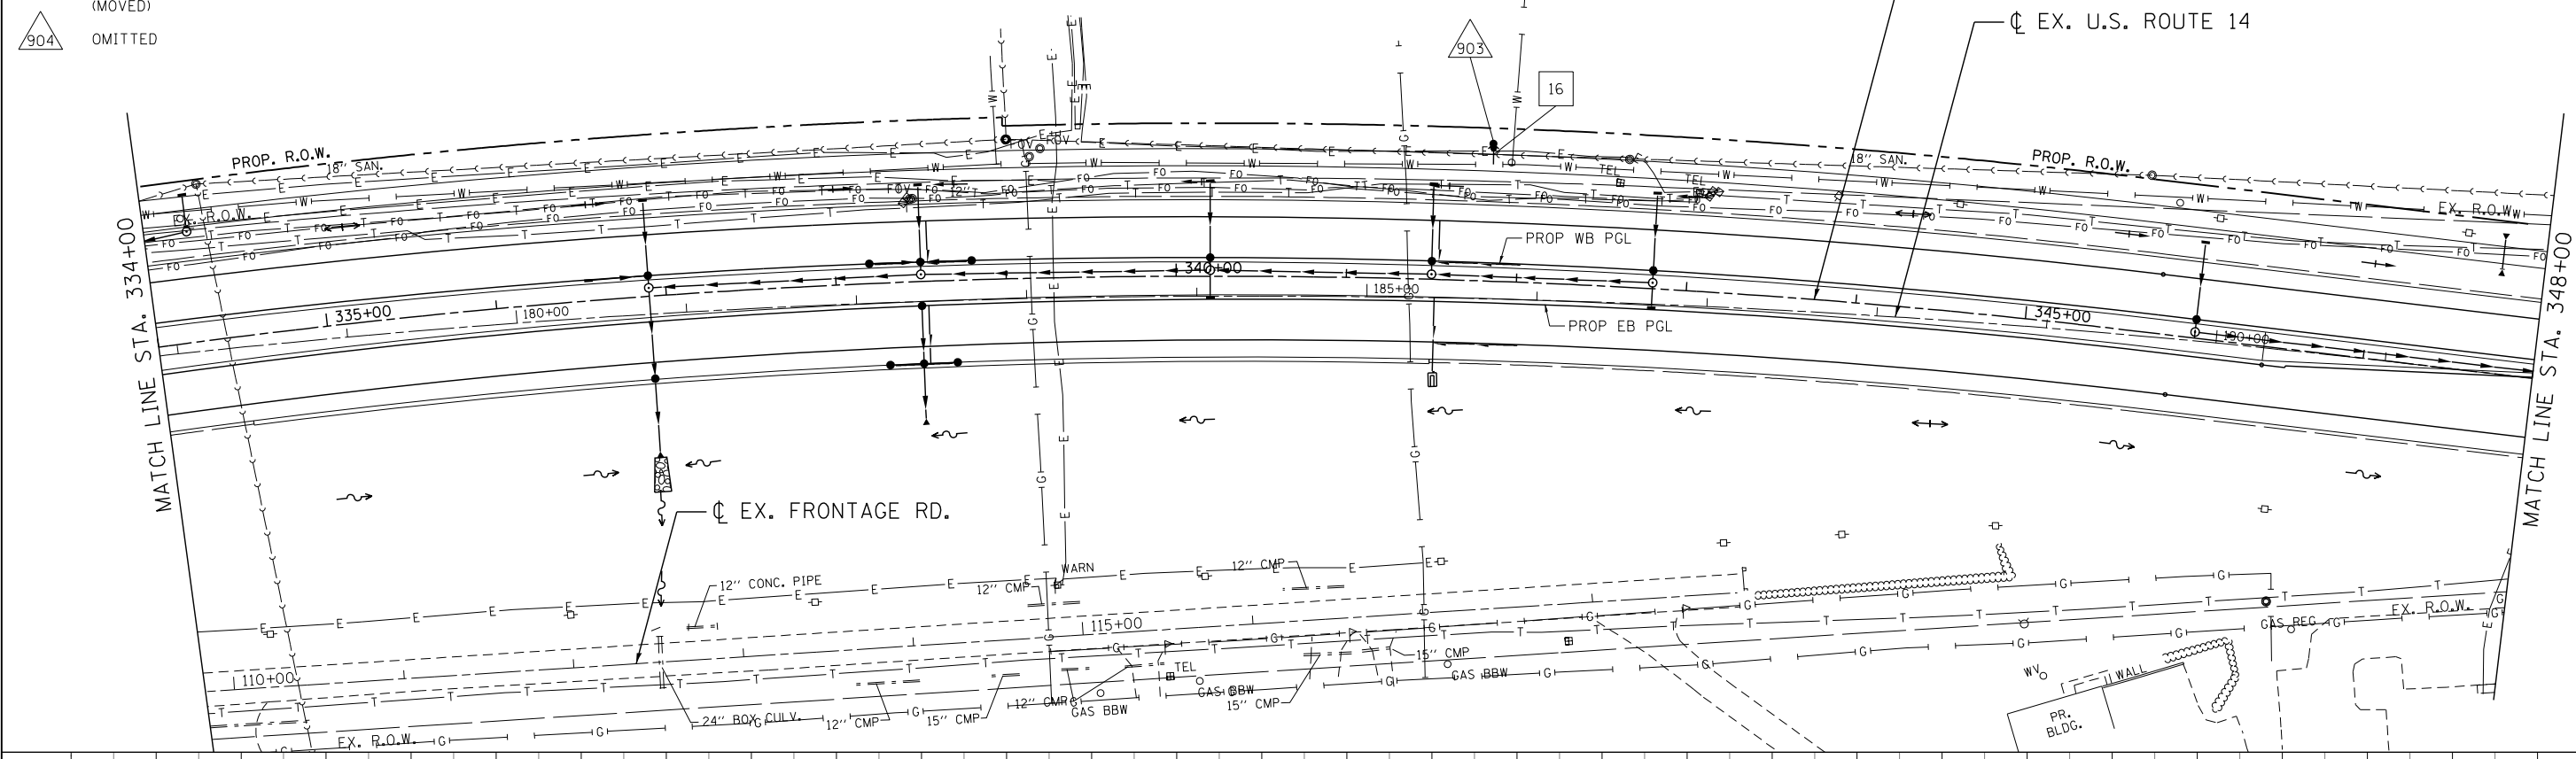

941.49	942.67	941.59	942.83	941.69	942.94	941.79	943.02	941.88	943.06	941.98	943.07	942.06	943.03	942.15	942.96	942.22	942.85	942.31	942.60	942.59	942.35	942.76	942.10	942.83	941.98	942.89	941.88	942.99	941.83	943.09	941.81	943.19	941.83	943.28	941.88	943.36	941.98	943.44	942.10	943.59	942.35	943.73	942.60	943.86	942.85	943.90	943.10	943.89	943.35	943.86	943.60	943.82	943.85	943.63	944.10	943.53	944.20	943.43	944.26	943.27	944.29	943.12	944.27	942.96	944.22	942.80	944.13	942.64	944.01	942.48	943.84	942.32	943.64	942.14	943.40	941.80	943.12	941.64	942.80	941.31	942.10	940.76	941.39	940.21	940.69	941.13
334+00	335+00	336+00	337+00	338+00	339+00	340+00	341+00	342+00	343+00	344+00	345+00	346+00	347+00	348+00	



USER NAME = spenal  
FILE NAME = 86110382-ut.pnp\_02.DGN  
PLOT SCALE =  
PLOT DATE = 11/27/2012

DESIGNED - DCJ  
DRAWN - SMP  
CHECKED - MH  
DATE - 02/08/2012

REVISED -  
REVISED -  
REVISED -  
REVISED -

STATE OF ILLINOIS  
DEPARTMENT OF TRANSPORTATION

PROPOSED UTILITIES  
U.S. ROUTE 14 PLAN & PROFILE  
STA. 334+00 TO STA. 348+00  
SCALE: 1"=50' SHEET NO. 2 OF 6 SHEETS STA. 334+00 TO STA. 348+00

F.A.P. RTE. 305	SECTION 27R-2	COUNTY MCHENRY	TOTAL SHEETS 673	SHEET NO. 462
CONTRACT NO. 62268			ILLINOIS FED. AID PROJECT	