


DATE	
BY	
SURVEYED	
PLOTTED	
TEMPLATE	
AREAS	
AREAS	
CHECKED	
FINAL	
SURVEY	
NOTE	
BOOK	
NO.	

DATE	
BY	
SURVEYED	
PLOTTED	
TEMPLATE	
AREAS	
AREAS	
CHECKED	
ORIGINAL	
SURVEY	
NOTE	
BOOK	
NO.	

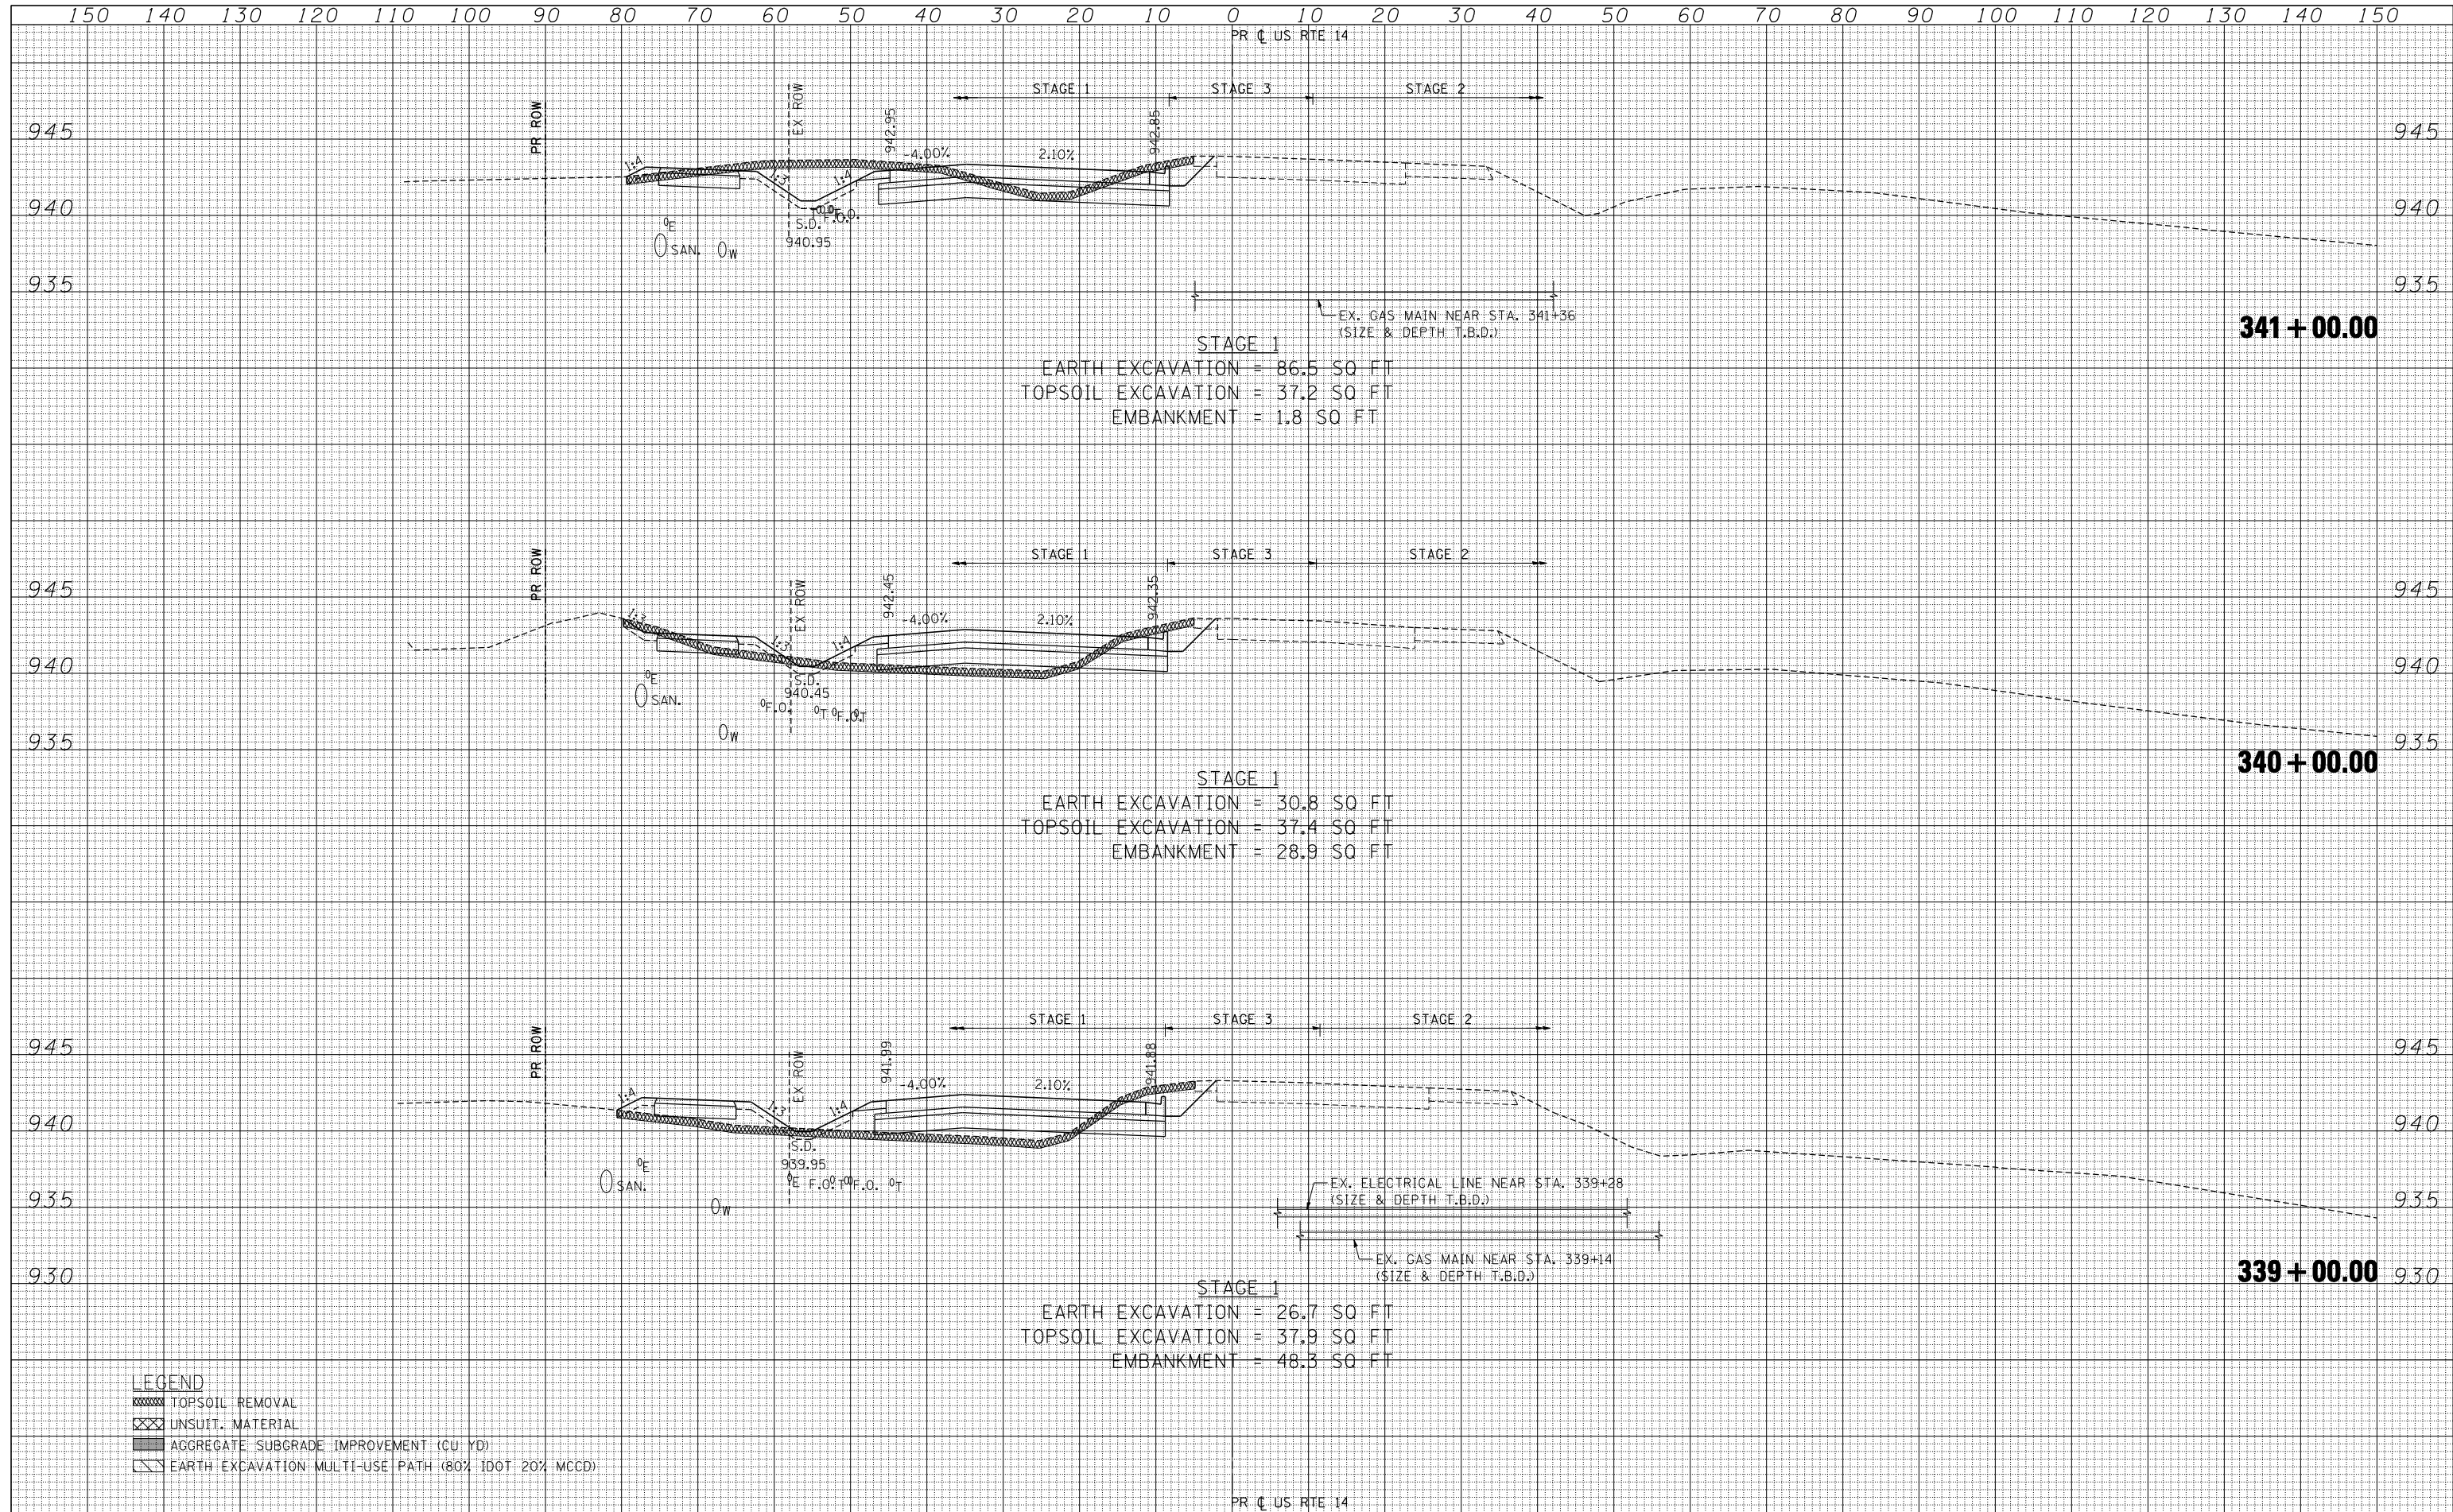

**LEGEND**

	TOPSOIL REMOVAL
	UNSUIT. MATERIAL
	AGGREGATE SUBGRADE IMPROVEMENT (CU YD)
	EARTH EXCAVATION MULTI-USE PATH (80% IDOT 20% MCD)

FILE NAME =	USER NAME = *USER*	DESIGNED -	REVISED -	<b>STATE OF ILLINOIS DEPARTMENT OF TRANSPORTATION</b>	<b>U.S. ROUTE 14 CROSS SECTIONS</b>	F.A.P. RTE.	SECTION	COUNTY	TOTAL SHEETS	SHEET NO.	
*FILEL*		DRAWN - AC	REVISED -			305	27R-2	MCHENRY	673	496	
PLOT SCALE = *SCALE*		CHECKED - BRH	REVISED -			CONTRACT NO. 62268					
PLOT DATE = *DATE*		DATE - 11/01/13	REVISED -			ILLINOIS FED. AID PROJECT					

SCALE: HORIZ. 1" = 10' VERT. 1" = 5' STA. 339+00.00 TO STA. 341+00.00