


DATE	
BY	
SURVEYED	
PLOTTED	
TEMPLATE	
AREAS	
CHECKED	
FINAL SURVEY	
NOTE BOOK	
NO.	

DATE	
BY	
SURVEYED	
PLOTTED	
TEMPLATE	
AREAS	
CHECKED	
ORIGINAL SURVEY	
NOTE BOOK	
NO.	

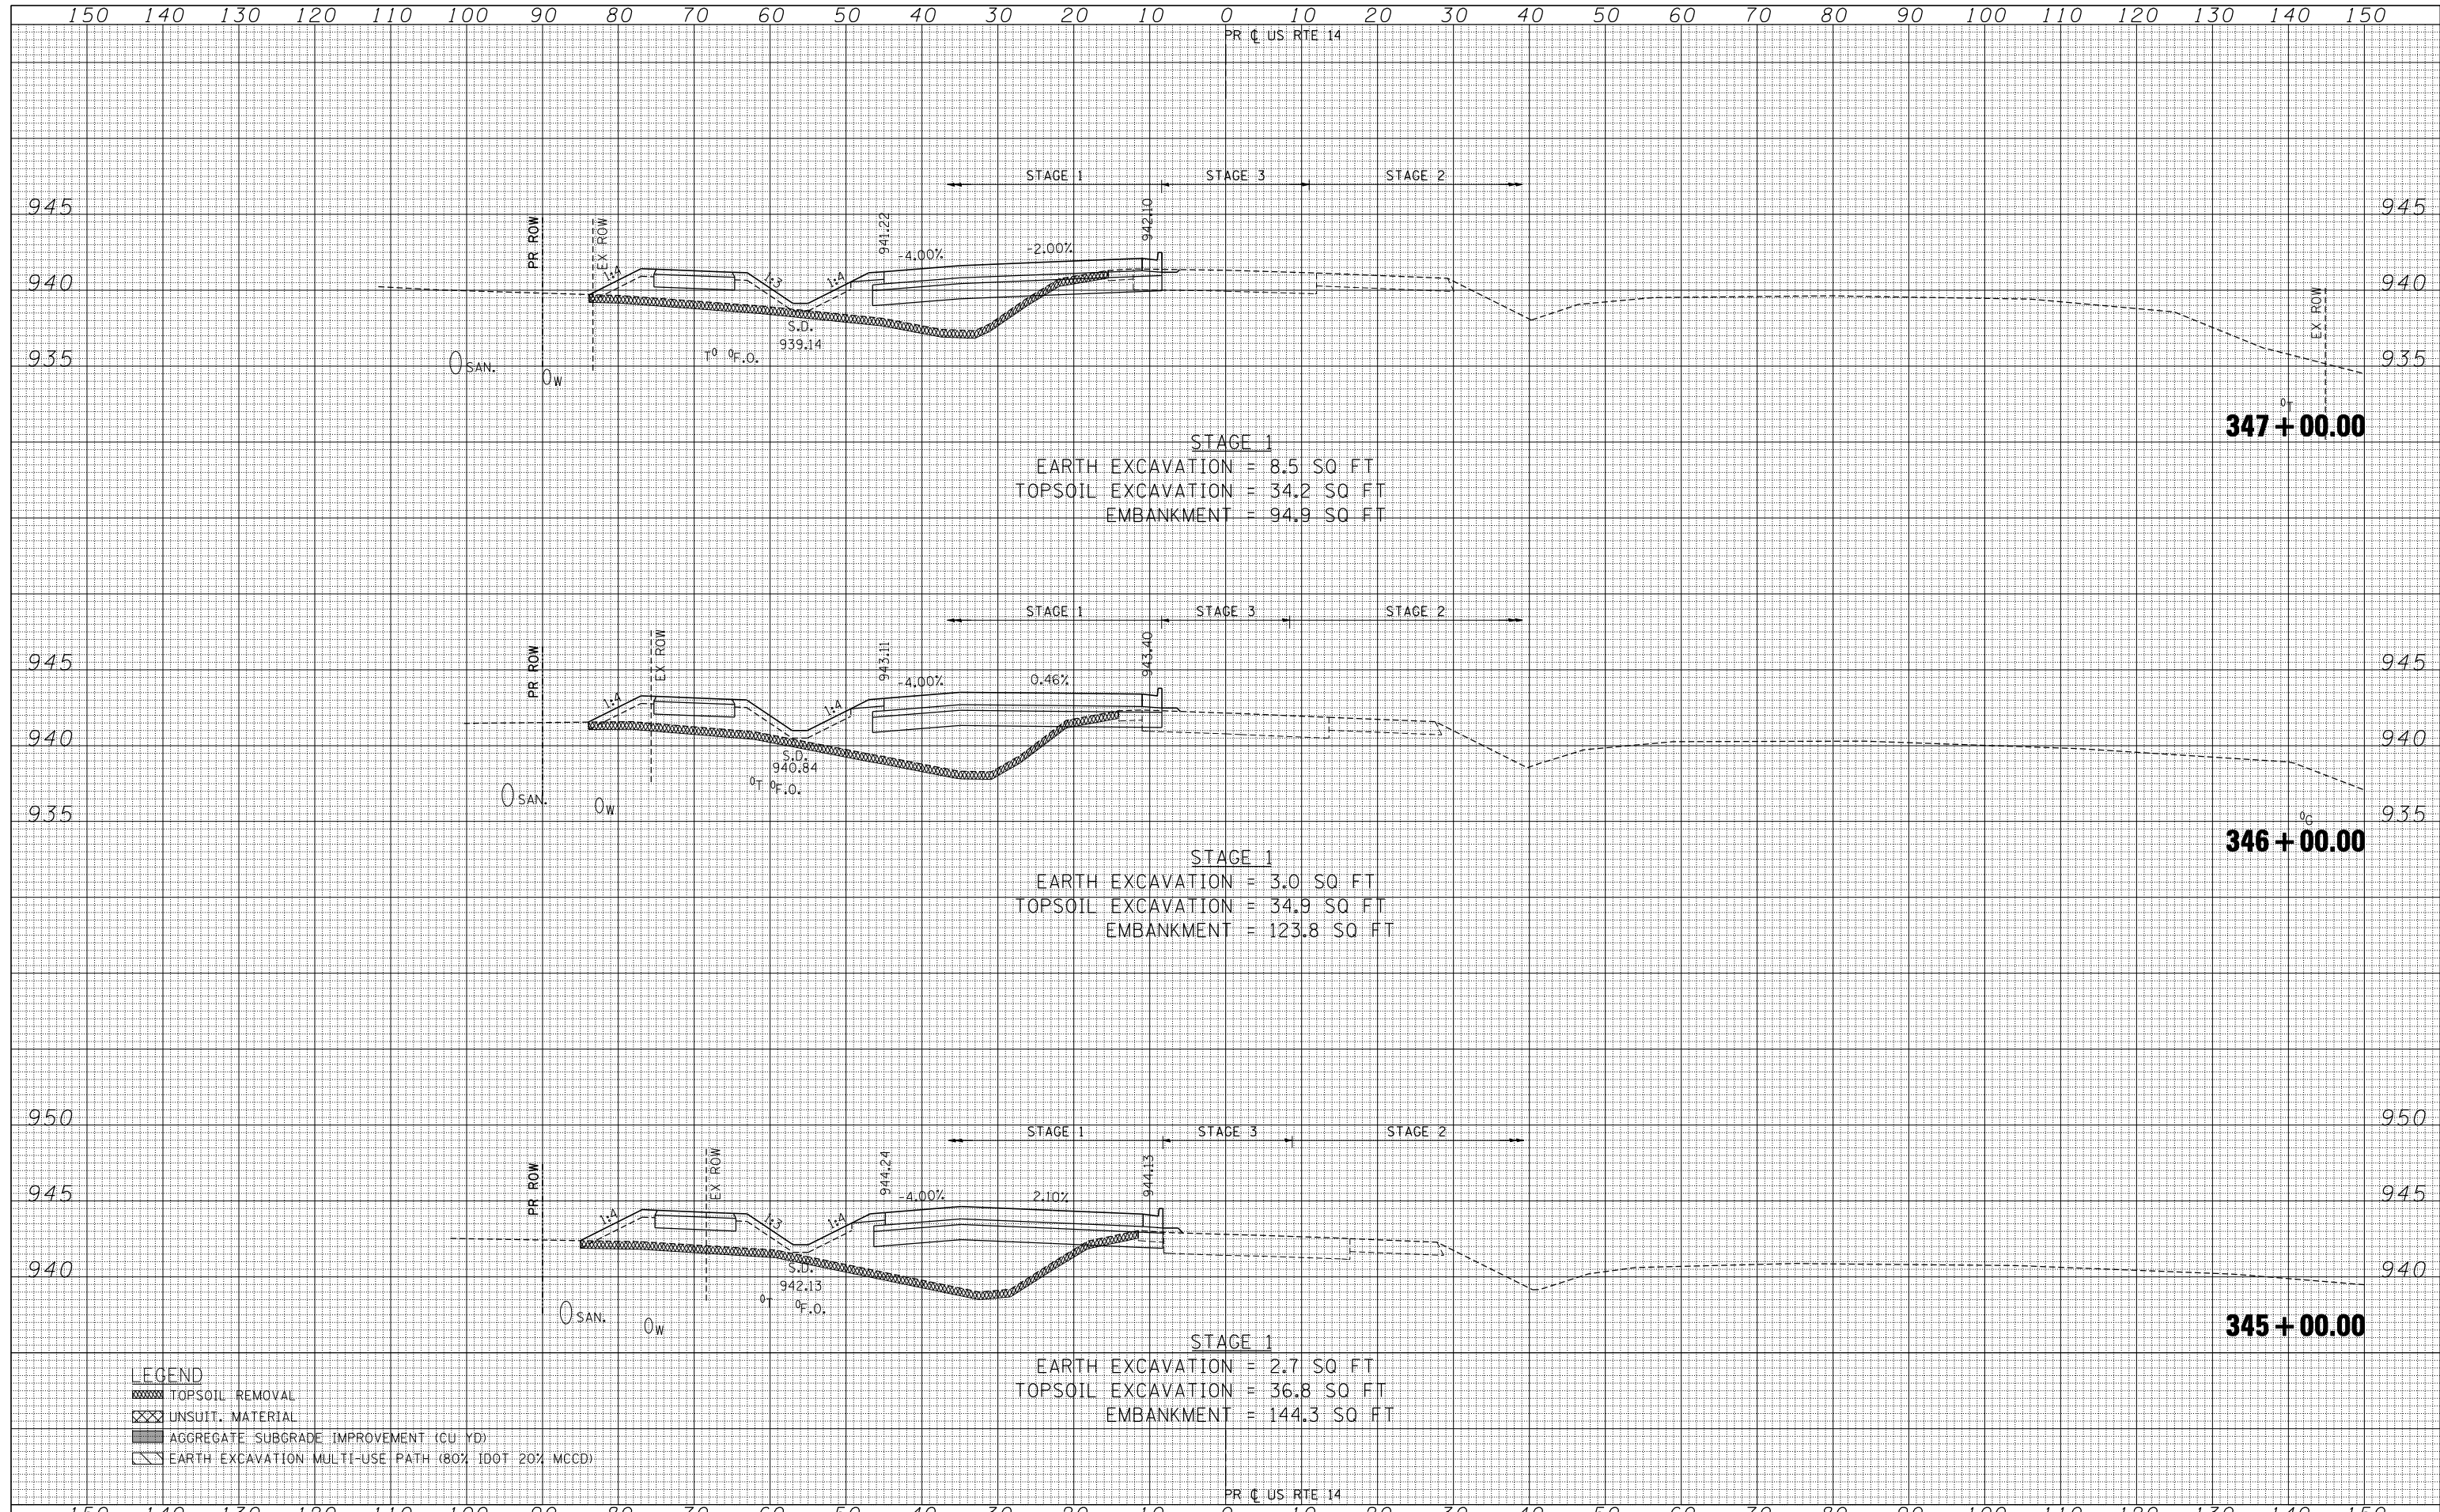

LEGEND

- TOPSOIL REMOVAL
- UNSUIT. MATERIAL
- AGGREGATE SUBGRADE IMPROVEMENT (CU YD)
- EARTH EXCAVATION MULTI-USE PATH (80% IDOT 20% MCD)

FILE NAME *	USER NAME * \$USER\$	DESIGNED -	REVISED -	<p align="center">STATE OF ILLINOIS DEPARTMENT OF TRANSPORTATION</p> <p align="center">U.S. ROUTE 14 CROSS SECTIONS</p> <p>SCALE: HORIZ. 1" = 10' VERT. 1" = 5'</p> <p>STA. 345+00.00 TO STA. 347+00.00</p>	F.A.P. RTE. 305	SECTION 27R-2	COUNTY MCHENRY	TOTAL SHEETS 673	SHEET NO. 498
*FILEL\$		DRAWN - AC	REVISED -					CONTRACT NO. 62268	
PLOT SCALE * \$SCALE\$		CHECKED - BRH	REVISED -						
PLOT DATE * \$DATE\$		DATE - 11/01/13	REVISED -						



ILLINOIS FED. AID PROJECT