


150 140 130 120 110 100 90 80 70 60 50 40 30 20 10 0 10 20 30 40 50 60 70 80 90 100 110 120 130 140 150

PR C US RTE 14


DATE	
BY	
SURVEYED	
PLOTTED	
TEMPLATE	
AREAS	
AREAS CHECKED	
FINAL SURVEY NO.	
NOTE BOOK NO.	

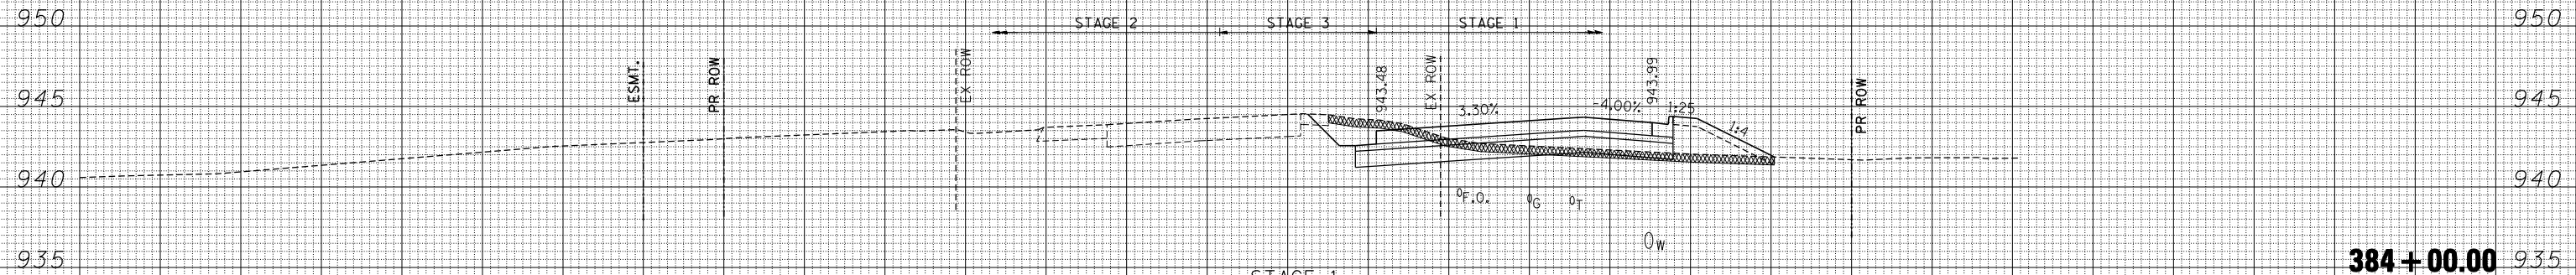

STAGE 1  
 EARTH EXCAVATION = 30.6 SQ FT  
 TOPSOIL EXCAVATION = 27.7 SQ FT  
 EMBANKMENT = 20.6 SQ FT

384 + 00.00

DATE	
BY	
SURVEYED	
PLOTTED	
TEMPLATE	
AREAS	
AREAS CHECKED	
ORIGINAL SURVEY NO.	
NOTE BOOK NO.	

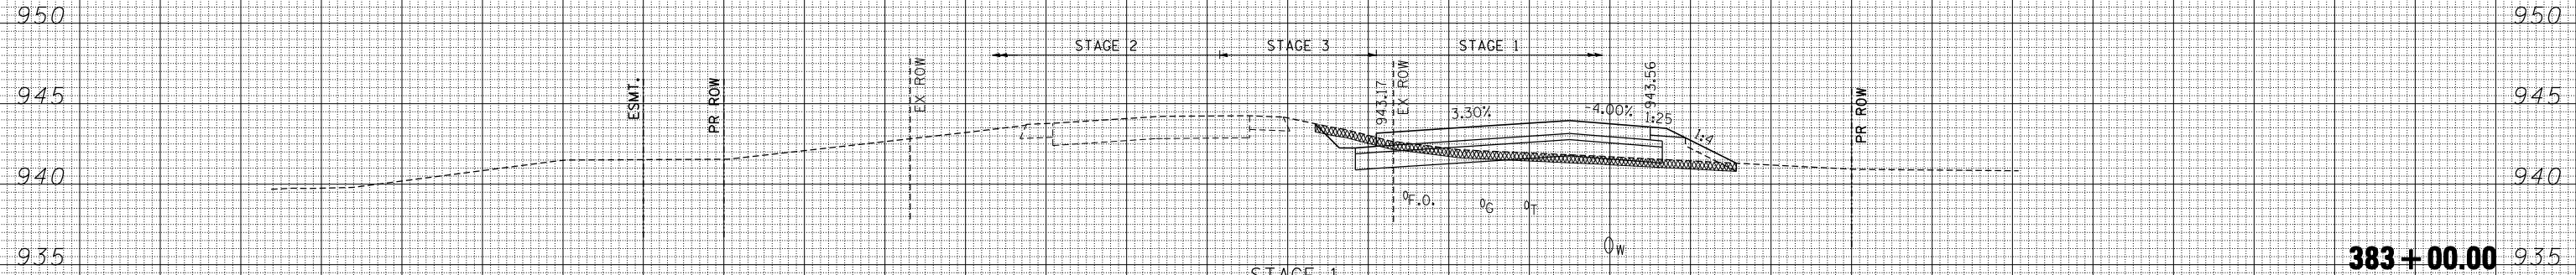

STAGE 1  
 EARTH EXCAVATION = 15.6 SQ FT  
 TOPSOIL EXCAVATION = 26.1 SQ FT  
 EMBANKMENT = 16.6 SQ FT

383 + 00.00

- LEGEND**
- TOPSOIL REMOVAL
  - UNSUIT. MATERIAL
  - AGGREGATE SUBGRADE IMPROVEMENT (CU YD)
  - EARTH EXCAVATION MULTI-USE PATH (80% IDOT 20% MCCD)

PR C US RTE 14

FILE NAME	USER NAME	DESIGNED	REVISED	<p align="center"><b>STATE OF ILLINOIS</b>  <b>DEPARTMENT OF TRANSPORTATION</b></p> <p align="center"><b>U.S. ROUTE 14 CROSS SECTIONS</b></p>	F.A.P. RTE.	SECTION	COUNTY	TOTAL SHEETS	SHEET NO.
*FILEL*	*USER*	DRAWN - AC	REVISED -		305	27R-2	MCHENRY	673	516
		CHECKED - BRH	REVISED -		CONTRACT NO. 62268				
		DATE - 11/01/13	REVISED -		ILLINOIS FED. AID PROJECT				
<p>exp U.S. Services Inc.                  Chicago, IL                  BUILDING EARTH &amp; ENVIRONMENT-ENERGY                  INDUSTRIAL-INFRASTRUCTURE-SUSTAINABILITY</p>		<p>SCALE: HORIZ. 1" = 10' VERT. 1" = 5'</p>			<p>STA. 383+00.00 TO STA. 384+00.00</p>				