



150 140 130 120 110 100 90 80 70 60 50 40 30 20 10 0 10 20 30 40 50 60 70 80 90 100 110 120 130 140 150

PR C US RTE 14

DATE	
BY	
SURVEYED	
PLOTTED	
TEMPLATE	
AREAS	
AREAS	
CHECKED	
NO.	

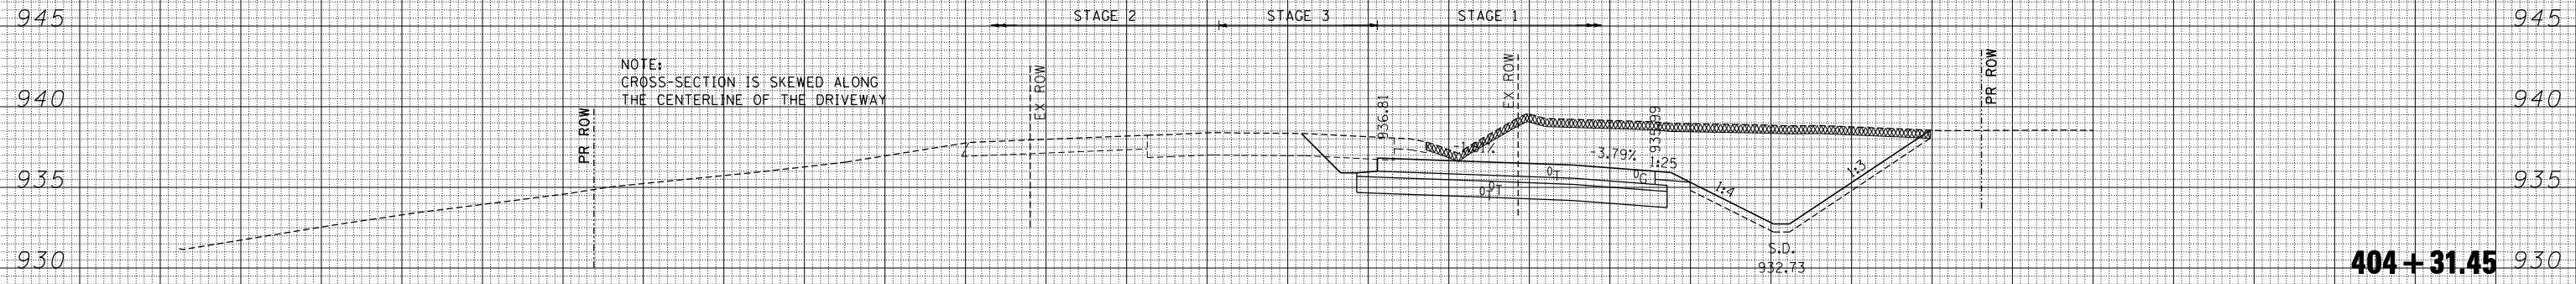

DATE	
BY	
SURVEYED	
PLOTTED	
TEMPLATE	
AREAS	
AREAS	
CHECKED	
NO.	

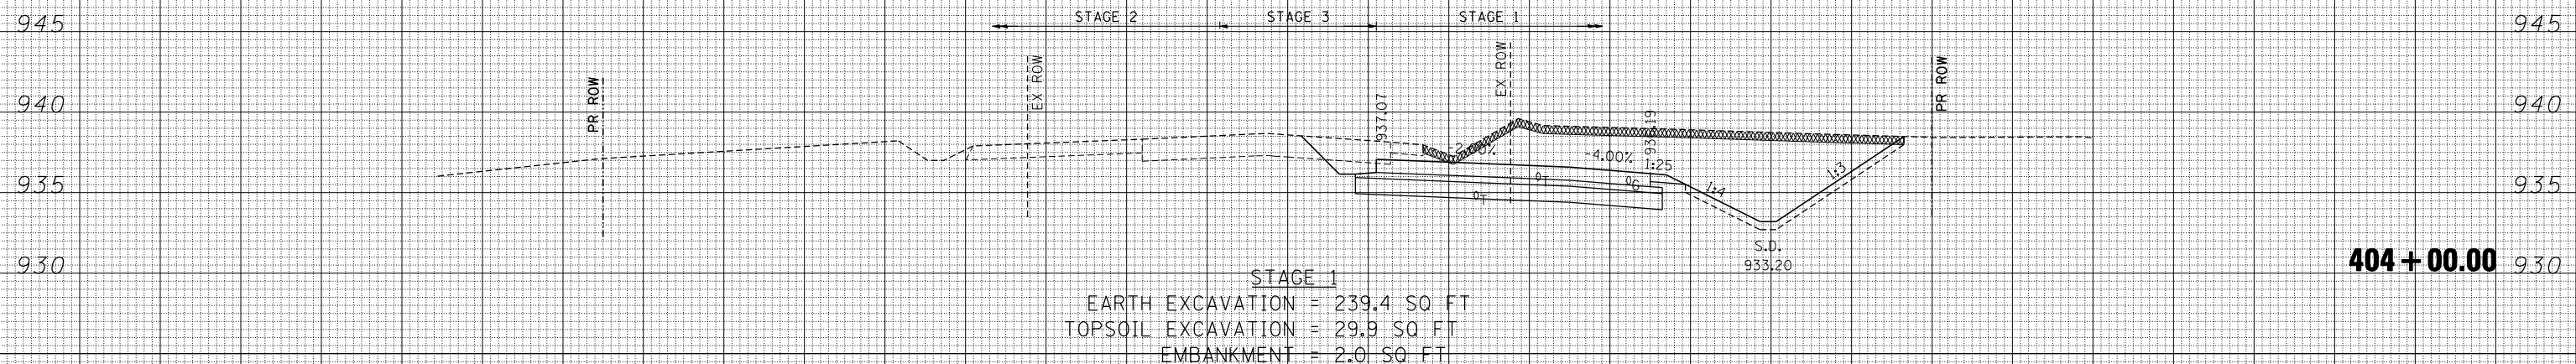

- LEGEND**
- TOPSOIL REMOVAL
  - UNSUIT. MATERIAL
  - AGGREGATE SUBGRADE IMPROVEMENT (CU YD)
  - EARTH EXCAVATION: MULTI-USE PATH (80% IDOT 20% MCCD)

PR C US RTE 14

FILE NAME =	USER NAME = \$USER\$	DESIGNED -	REVISED -	<p align="center"><b>STATE OF ILLINOIS</b> <b>DEPARTMENT OF TRANSPORTATION</b></p> <p align="center"><b>U.S. ROUTE 14 CROSS SECTIONS</b></p> <p>SCALE: HORIZ. 1" = 10' VERT. 1" = 5'</p> <p>STA. 404+00.00 TO STA. 404+31.45</p>	F.A.P. RTE. 305	SECTION 27R-2	COUNTY MCHENRY	TOTAL SHEETS 673	SHEET NO. 527
\$FILEL\$		DRAWN - AC	REVISED -		CONTRACT NO. 62268				
PLOT SCALE = \$SCALE\$		CHECKED - BRH	REVISED -		ILLINOIS FED. AID PROJECT				
PLOT DATE = \$DATE\$		DATE - 11/01/13	REVISED -						