


DATE	
BY	
FINAL SURVEY	SURVEYED
NOTE BOOK	PLOTTED
NO.	TEMPLATE
	AREAS CHECKED

DATE	
BY	
ORIGINAL SURVEY	SURVEYED
NOTE BOOK	PLOTTED
NO.	TEMPLATE
	AREAS CHECKED

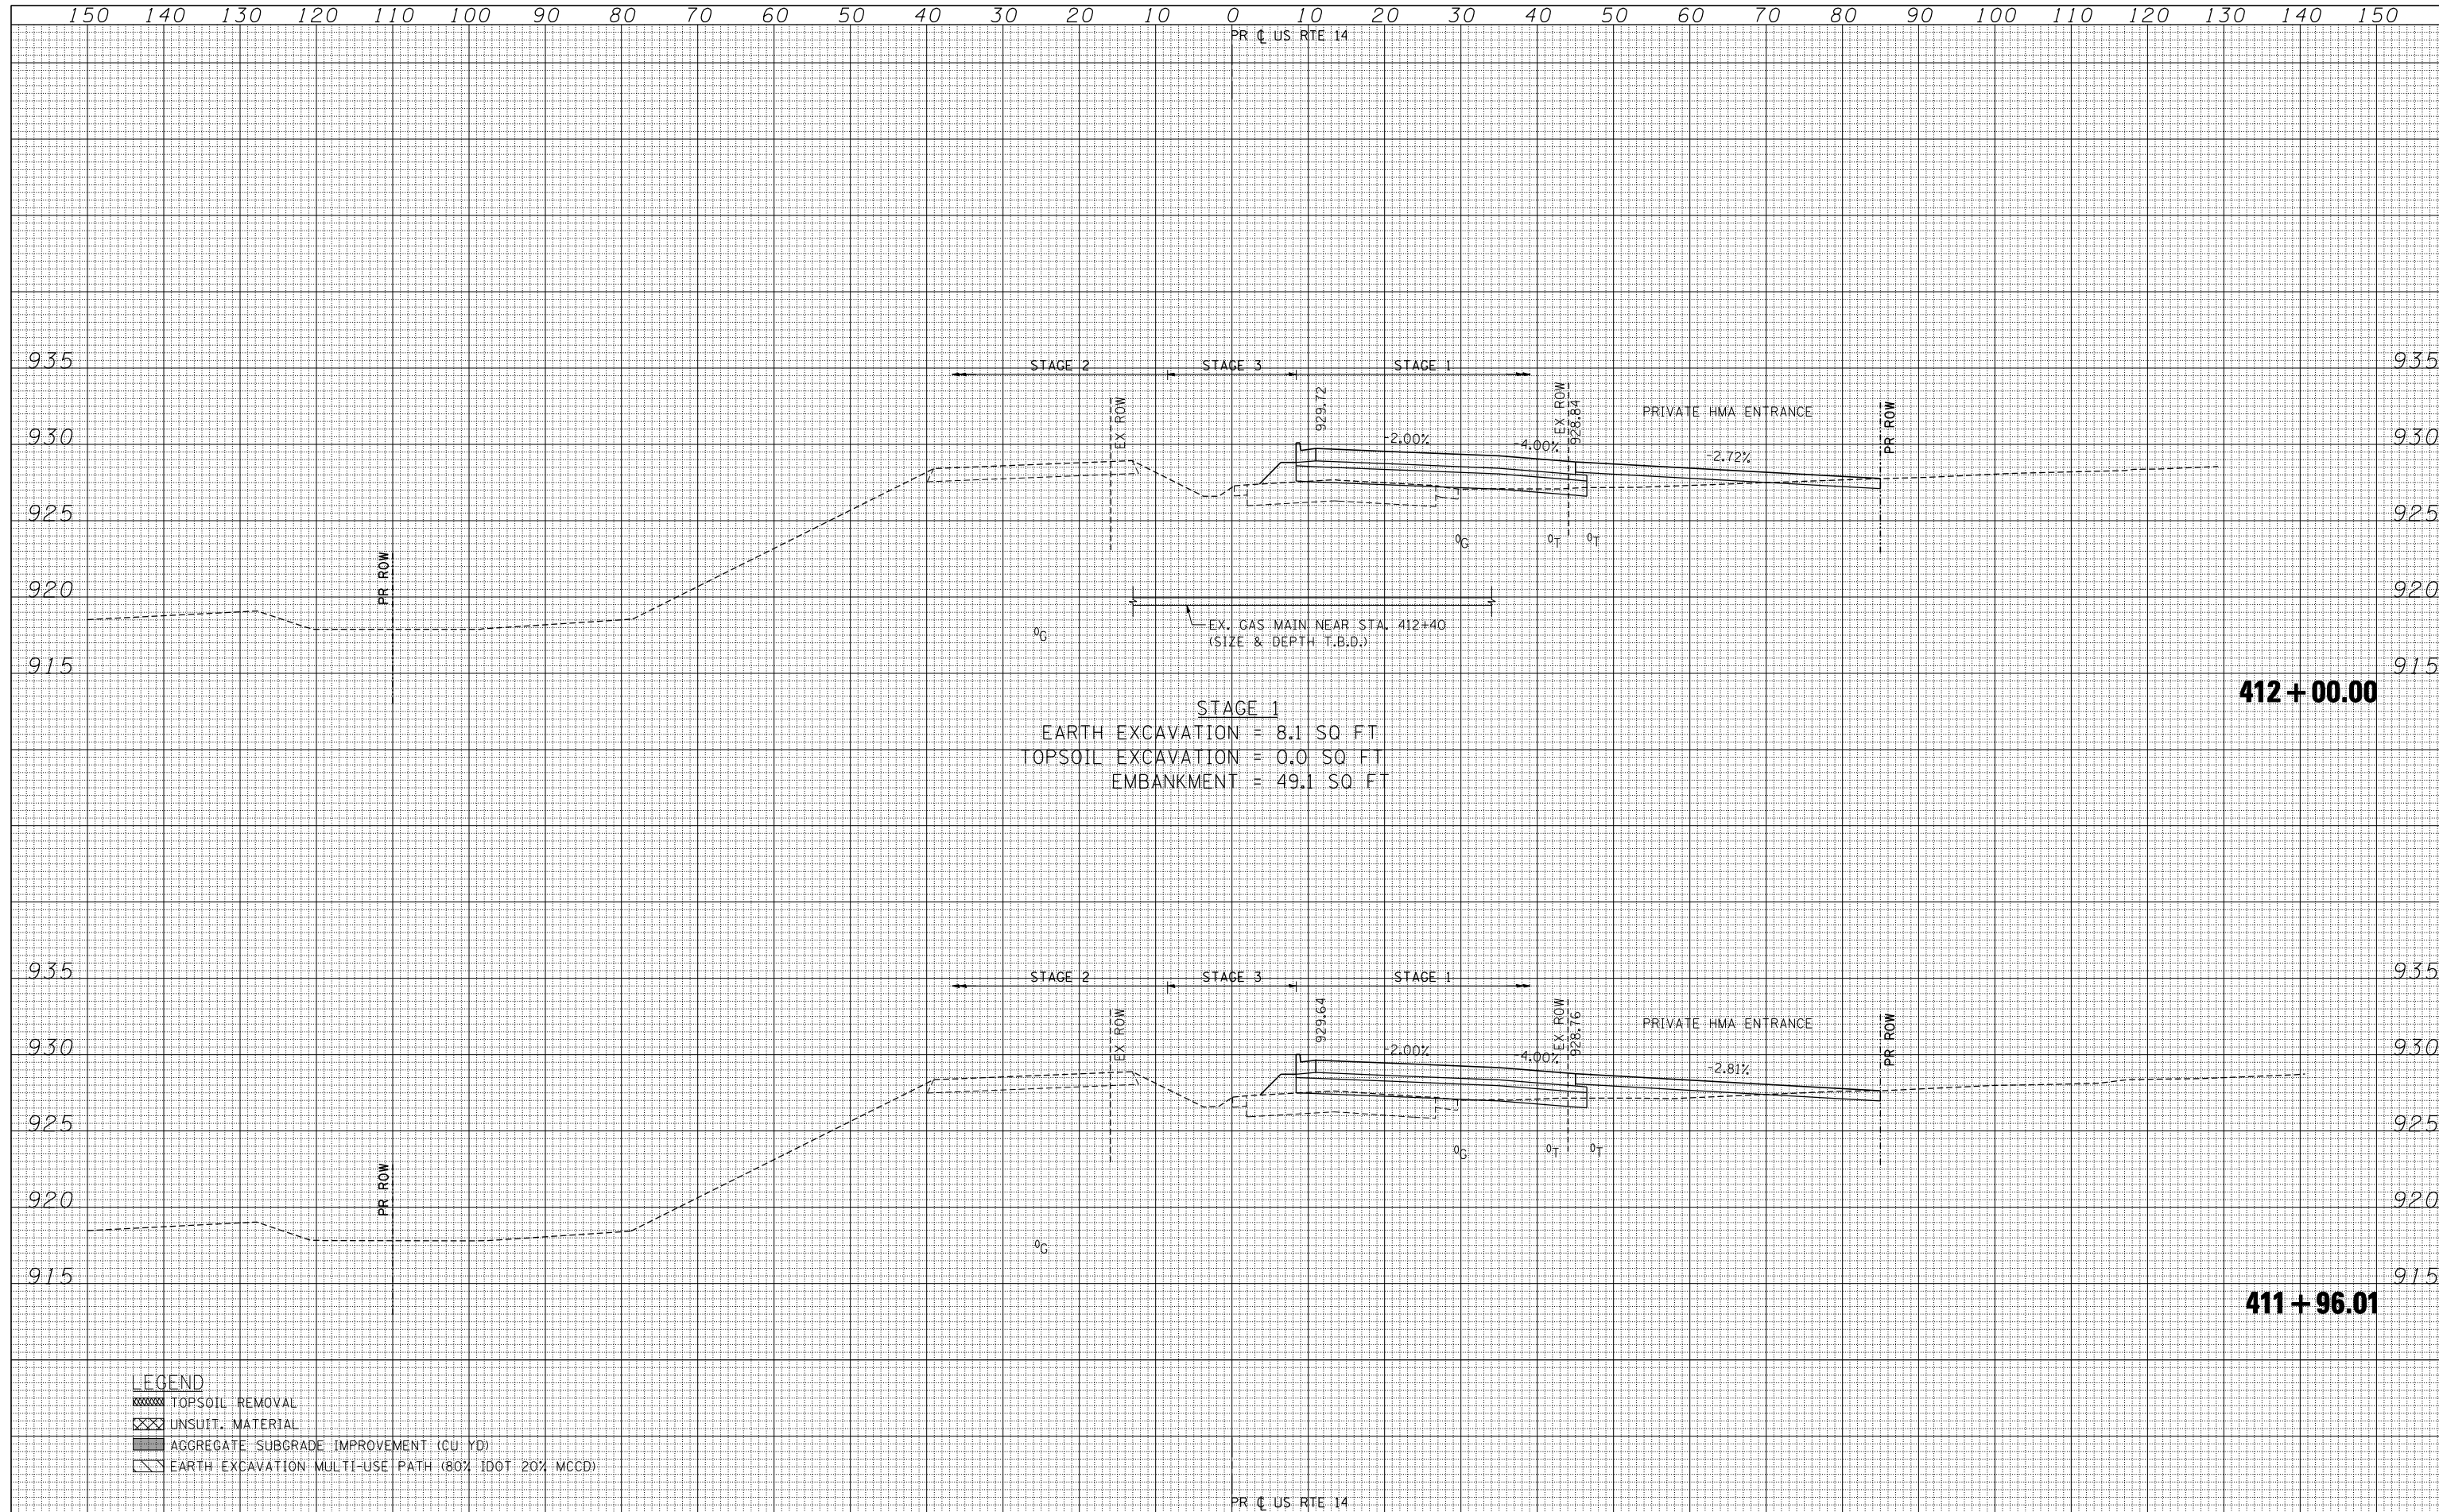

STAGE 1
 EARTH EXCAVATION = 8.1 SQ FT
 TOPSOIL EXCAVATION = 0.0 SQ FT
 EMBANKMENT = 49.1 SQ FT

412 + 00.00

411 + 96.01

- LEGEND**
- TOPSOIL REMOVAL
 - UNSUIT. MATERIAL
 - AGGREGATE SUBGRADE IMPROVEMENT (CU YD)
 - EARTH EXCAVATION: MULTI-USE PATH (80% IDOT 20% MCD)

FILE NAME =	USER NAME = \$USER\$	DESIGNED -	REVISED -	STATE OF ILLINOIS DEPARTMENT OF TRANSPORTATION	U.S. ROUTE 14 CROSS SECTIONS	F.A.P. RTE.	SECTION	COUNTY	TOTAL SHEETS	SHEET NO.	
\$FILEL\$		DRAWN - AC	REVISED -			305	27R-2	MCHENRY	673	532	
\$SCALE\$		CHECKED - BRH	REVISED -			CONTRACT NO. 62268					
\$DATE\$		DATE - 11/01/13	REVISED -			ILLINOIS FED. AID PROJECT					



SCALE: HORIZ. 1" = 10' VERT. 1" = 5' STA. 411+96.01 TO STA. 412+00.00