


150 140 130 120 110 100 90 80 70 60 50 40 30 20 10 0 10 20 30 40 50 60 70 80 90 100 110 120 130 140 150

PR C US RTE 14


DATE	
BY	
SURVEYED	
PLOTTED	
TEMPLATE	
NOTE BOOK	
AREAS CHECKED	
NO.	

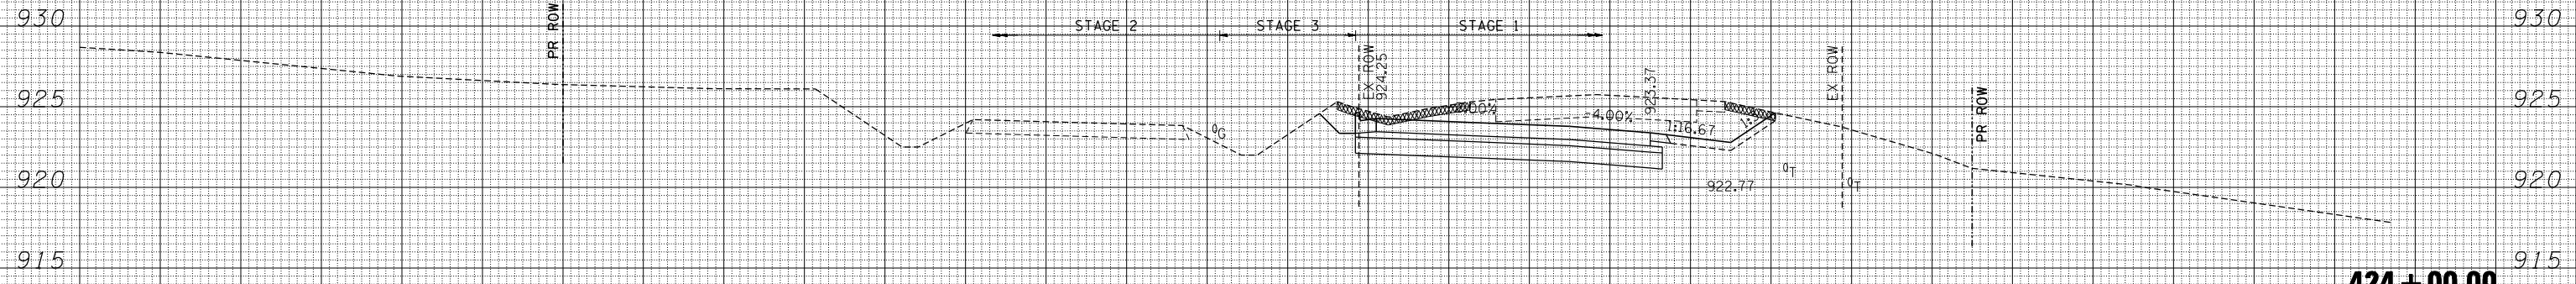

**STAGE 1**  
 EARTH EXCAVATION = 126.1 SQ FT  
 TOPSOIL EXCAVATION = 11.4 SQ FT  
 EMBANKMENT = 0.0 SQ FT

**424 + 00.00**

DATE	
BY	
SURVEYED	
PLOTTED	
TEMPLATE	
NOTE BOOK	
AREAS CHECKED	
NO.	

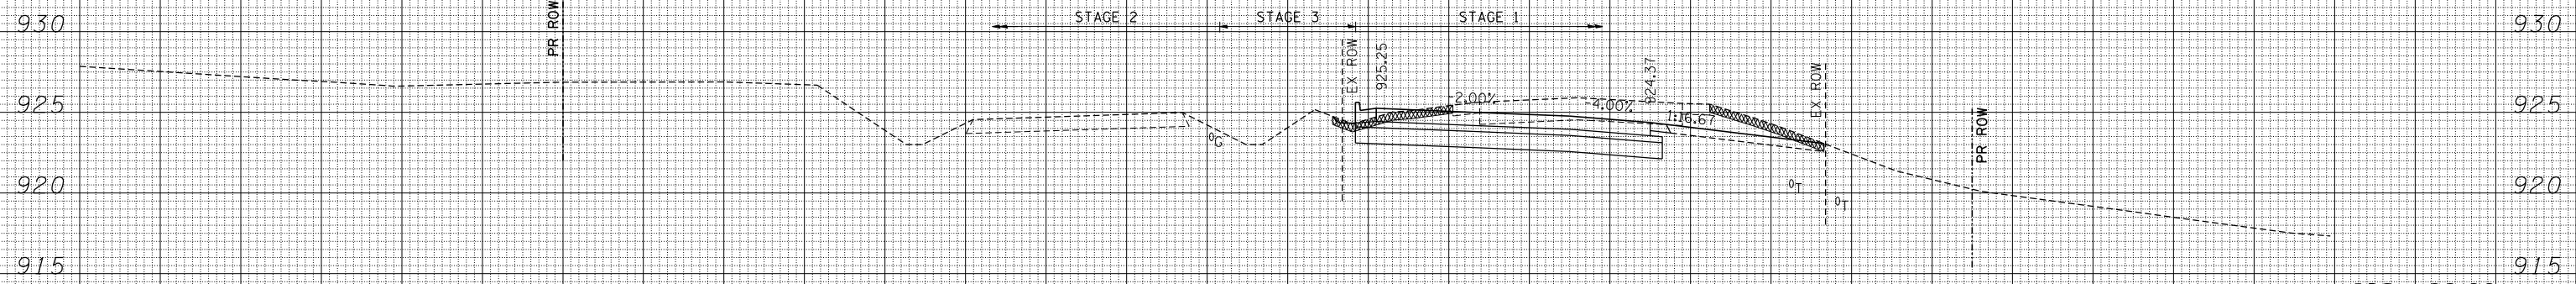

**STAGE 1**  
 EARTH EXCAVATION = 85.1 SQ FT  
 TOPSOIL EXCAVATION = 14.6 SQ FT  
 EMBANKMENT = 1.1 SQ FT

**423 + 00.00**

- LEGEND**
- TOPSOIL REMOVAL
  - UNSUIT. MATERIAL
  - AGGREGATE SUBGRADE IMPROVEMENT (CU YD)
  - EARTH EXCAVATION MULTI-USE PATH (80% IDOT 20% MCCD)

PR C US RTE 14