


150 140 130 120 110 100 90 80 70 60 50 40 30 20 10 0 10 20 30 40 50 60 70 80 90 100 110 120 130 140 150

PR C US RTE 14


DATE	
BY	
SURVEYED	
PLOTTED	
TEMPLATE	
NOTE BOOK	
AREAS	
CHECKED	
NO.	

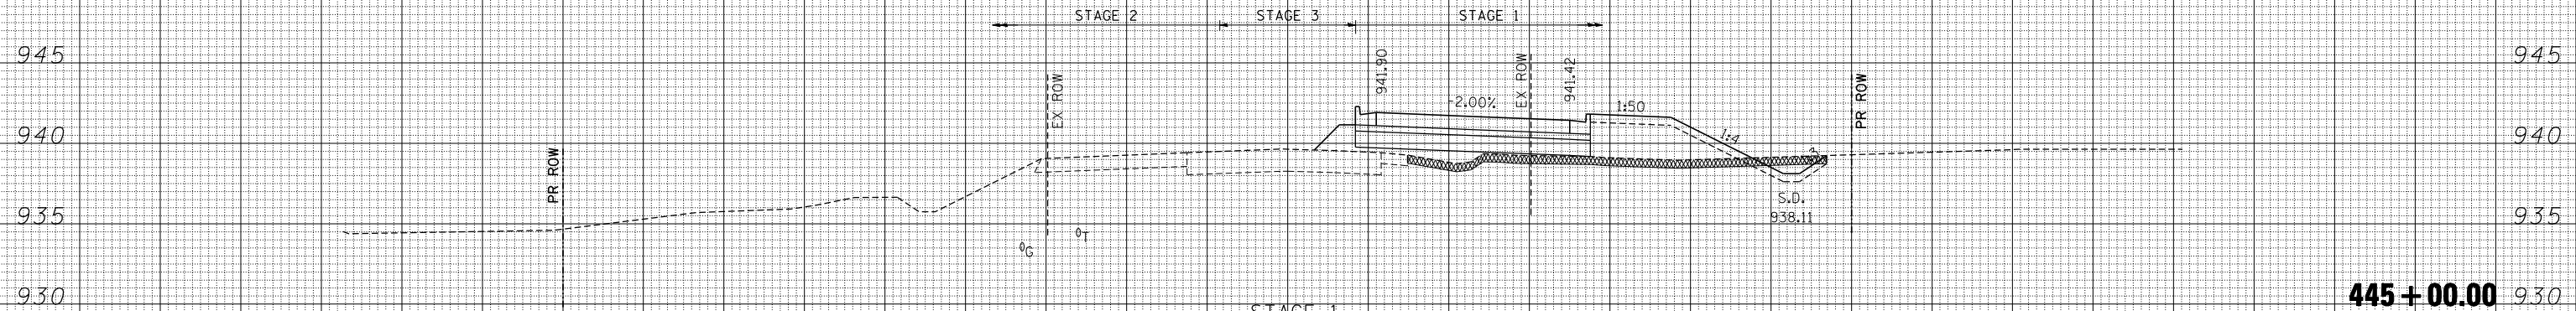

STAGE 1
 EARTH EXCAVATION = 5.9 SQ FT
 TOPSOIL EXCAVATION = 26.0 SQ FT
 EMBANKMENT = 79.1 SQ FT

445 + 00.00

DATE	
BY	
SURVEYED	
PLOTTED	
TEMPLATE	
NOTE BOOK	
AREAS	
CHECKED	
NO.	

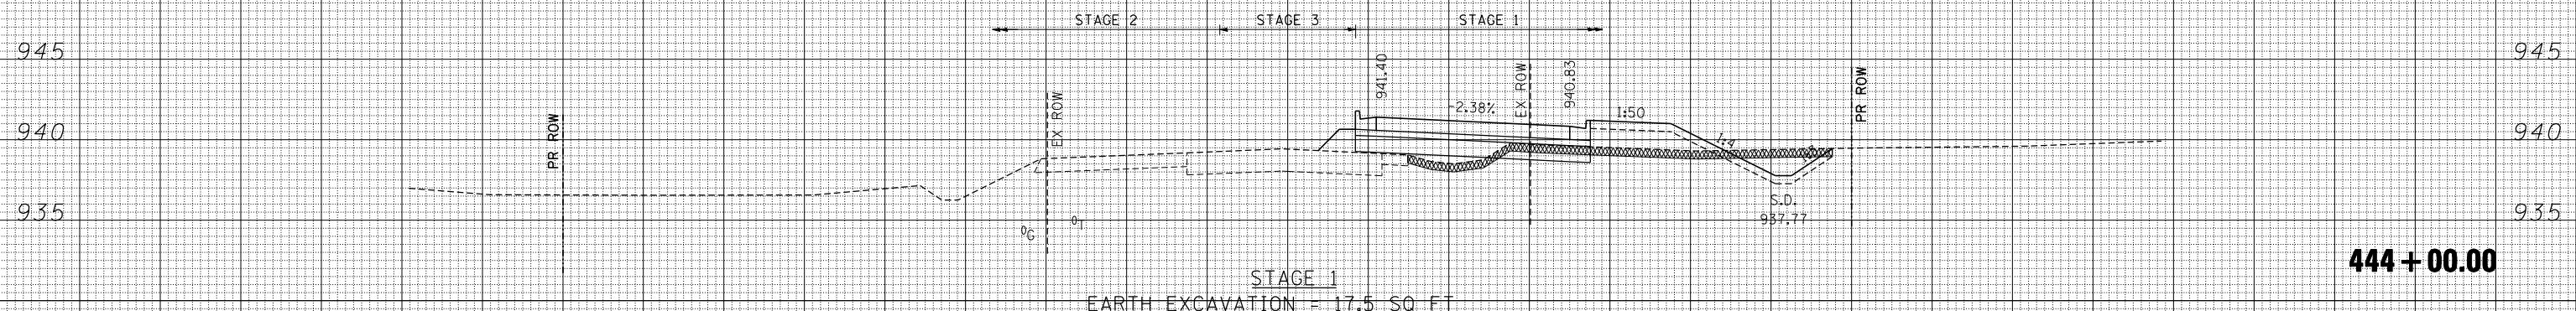

STAGE 1
 EARTH EXCAVATION = 17.5 SQ FT
 TOPSOIL EXCAVATION = 26.4 SQ FT
 EMBANKMENT = 48.7 SQ FT

444 + 00.00

- LEGEND**
- TOPSOIL REMOVAL
 - UNSUIT. MATERIAL
 - AGGREGATE SUBGRADE IMPROVEMENT (CU YD)
 - EARTH EXCAVATION MULTI-USE PATH (80% IDOT 20% MCCD)

PR C US RTE 14

