


|               |  |
|---------------|--|
| DATE          |  |
| BY            |  |
| SURVEYED      |  |
| PLOTTED       |  |
| TEMPLATE      |  |
| NOTE BOOK     |  |
| AREAS CHECKED |  |
| NO.           |  |

|               |  |
|---------------|--|
| DATE          |  |
| BY            |  |
| SURVEYED      |  |
| PLOTTED       |  |
| TEMPLATE      |  |
| NOTE BOOK     |  |
| AREAS CHECKED |  |
| NO.           |  |

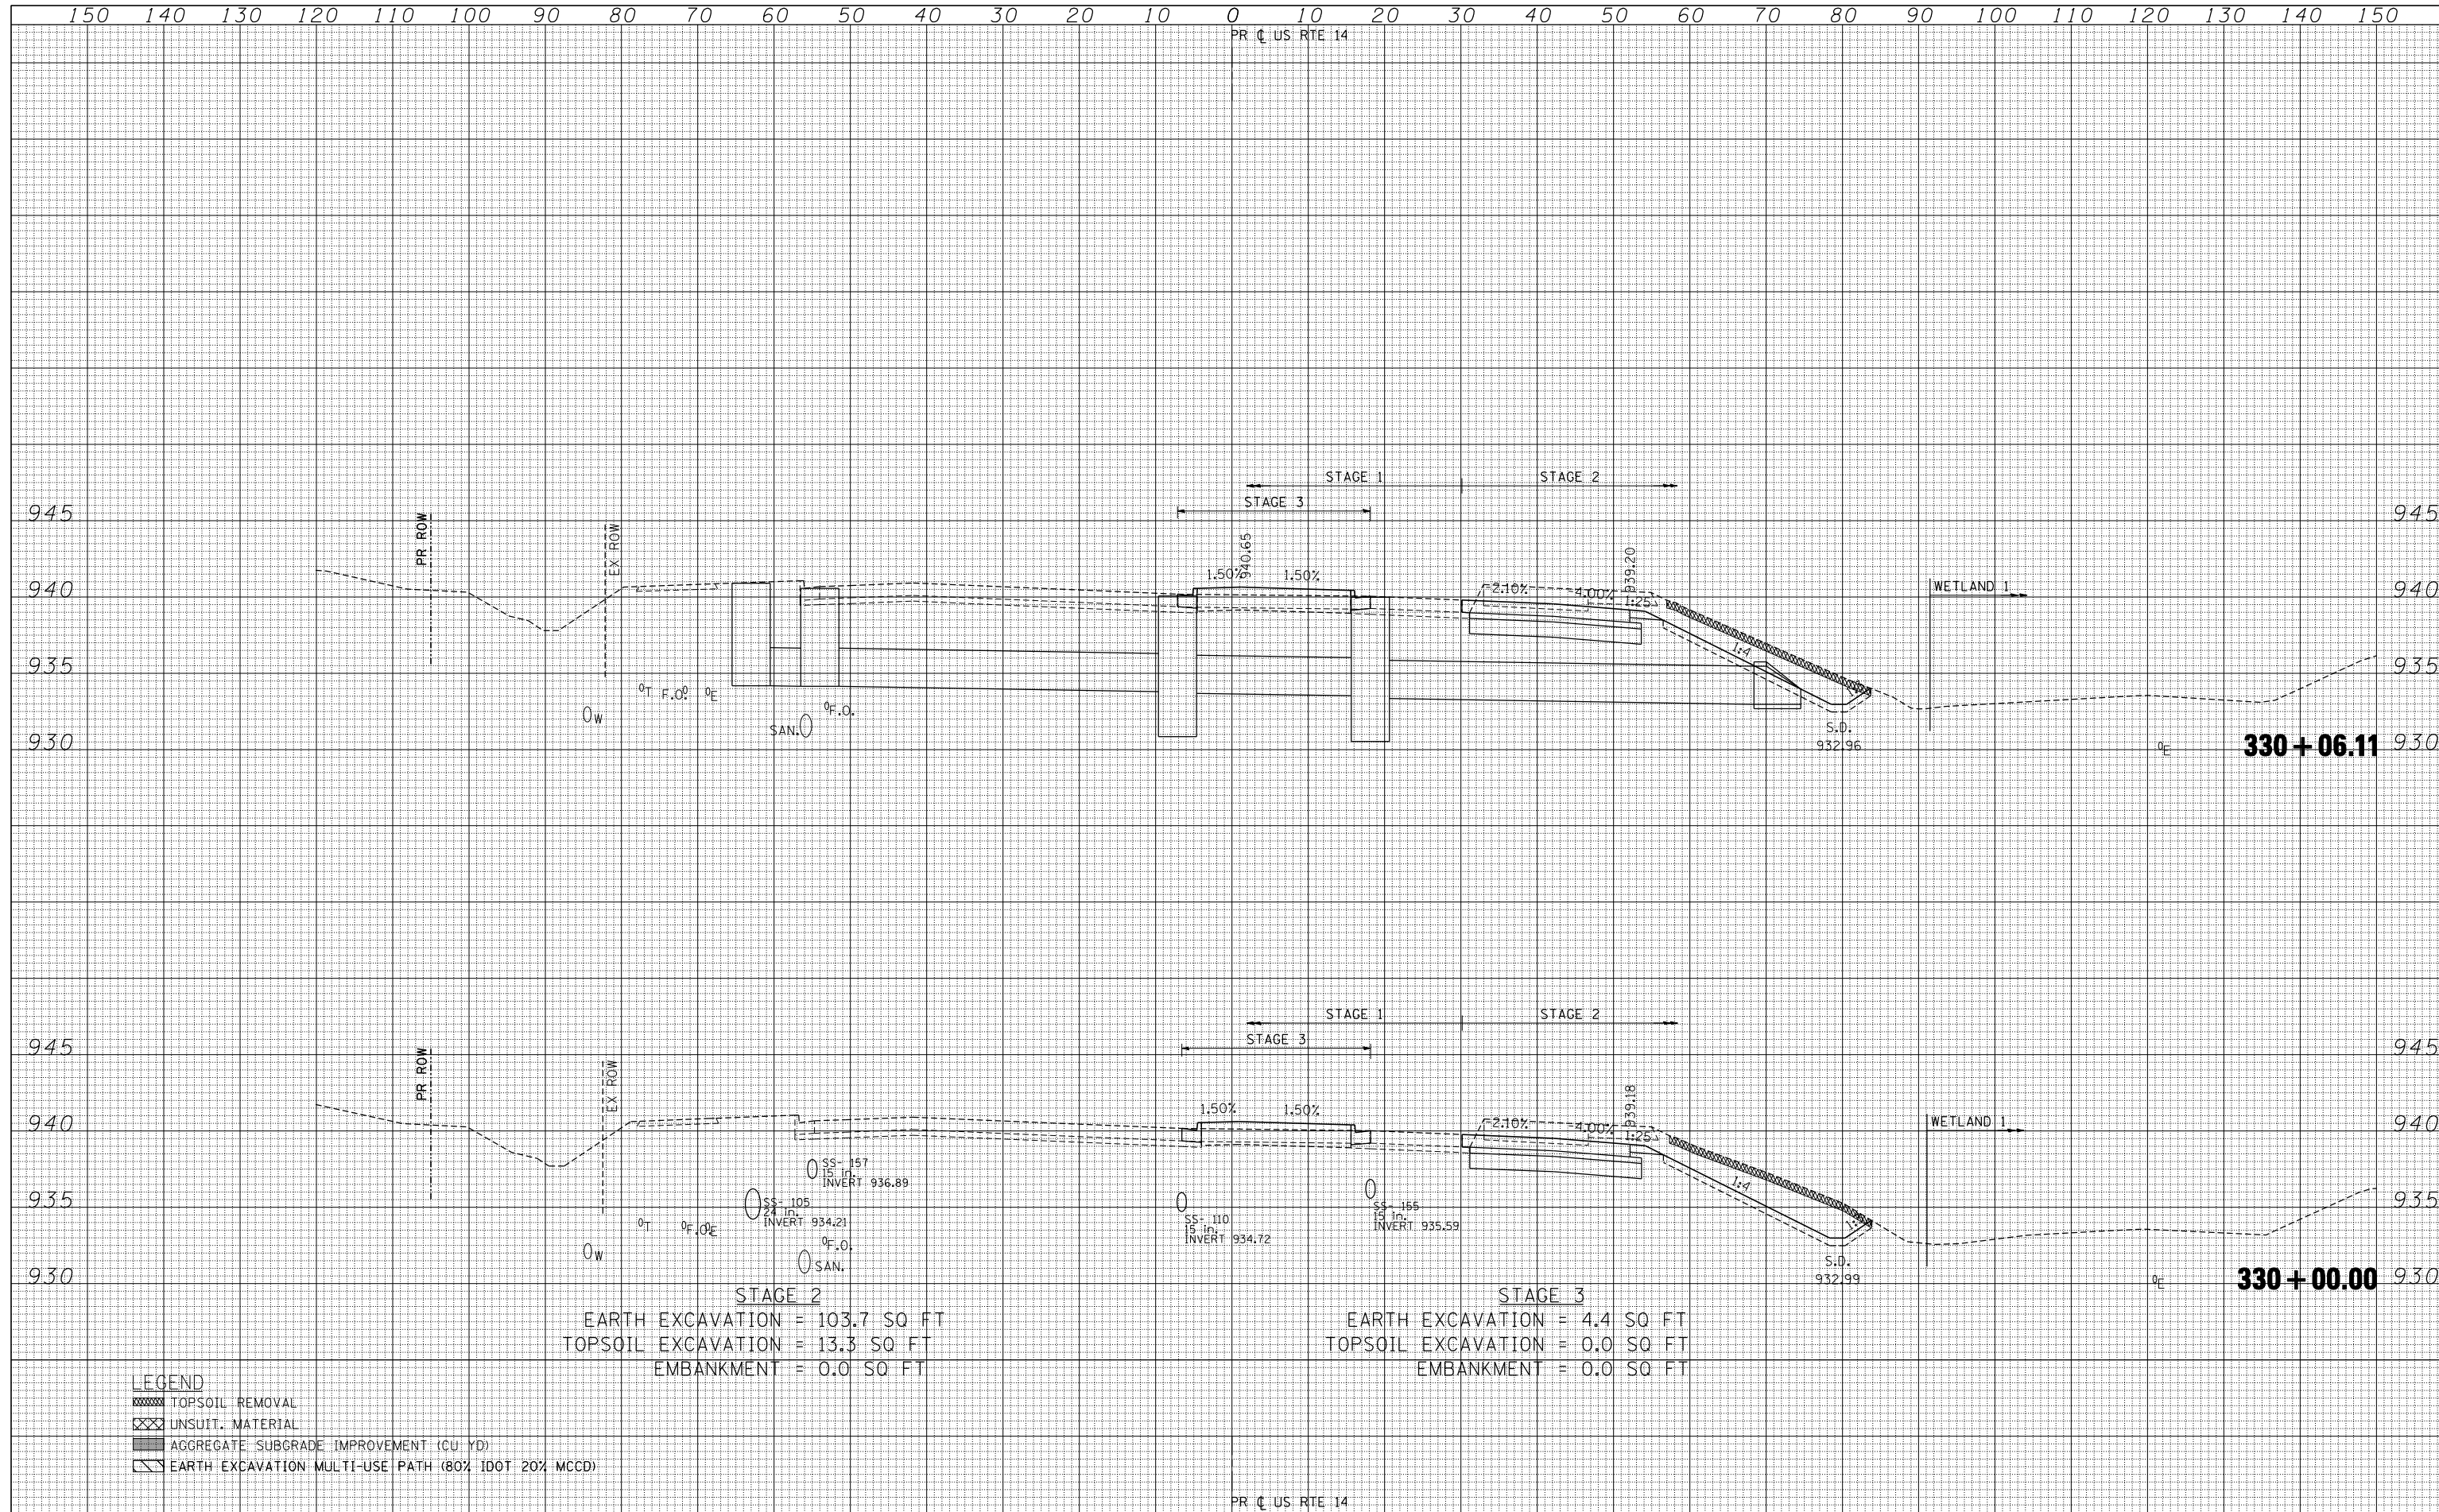

**STAGE 2**  
 EARTH EXCAVATION = 103.7 SQ FT  
 TOPSOIL EXCAVATION = 13.3 SQ FT  
 EMBANKMENT = 0.0 SQ FT

**STAGE 3**  
 EARTH EXCAVATION = 4.4 SQ FT  
 TOPSOIL EXCAVATION = 0.0 SQ FT  
 EMBANKMENT = 0.0 SQ FT

- LEGEND**
- TOPSOIL REMOVAL
  - UNSUIT. MATERIAL
  - AGGREGATE SUBGRADE IMPROVEMENT (CU YD)
  - EARTH EXCAVATION MULTI-USE PATH (80% IDOT 20% MCCD)

FILE NAME =  
 \*FILEL\*  
 exp U.S. Services Inc.  
 Chicago, IL  
 BUILDINGS-EARTH & ENVIRONMENT-ENERGY  
 INDUSTRIAL-INFRASTRUCTURE-SUSTAINABILITY

|                      |                 |           |
|----------------------|-----------------|-----------|
| USER NAME = *USER*   | DESIGNED -      | REVISED - |
| PLOT SCALE = *SCALE* | DRAWN - AG      | REVISED - |
| PLOT DATE = *DATE*   | CHECKED - BRH   | REVISED - |
|                      | DATE - 11/01/13 | REVISED - |

**STATE OF ILLINOIS**  
**DEPARTMENT OF TRANSPORTATION**

**U.S. ROUTE 14 CROSS SECTIONS**  
 SCALE: HORIZ. 1" = 10' VERT. 1" = 5'  
 STA. 330+00.00 TO STA. 330+06.11

| F.A.P. RTE.               | SECTION | COUNTY  | TOTAL SHEETS       | SHEET NO. |
|---------------------------|---------|---------|--------------------|-----------|
| 305                       | 27R-2   | MCHENRY | 673                | 576       |
|                           |         |         | CONTRACT NO. 62268 |           |
| ILLINOIS FED. AID PROJECT |         |         |                    |           |