


DATE	
BY	
SURVEYED	
PLOTTED	
TEMPLATE	
AREAS	
CHECKED	
FINAL	
NO.	

DATE	
BY	
SURVEYED	
PLOTTED	
TEMPLATE	
AREAS	
CHECKED	
ORIGINAL	
NO.	

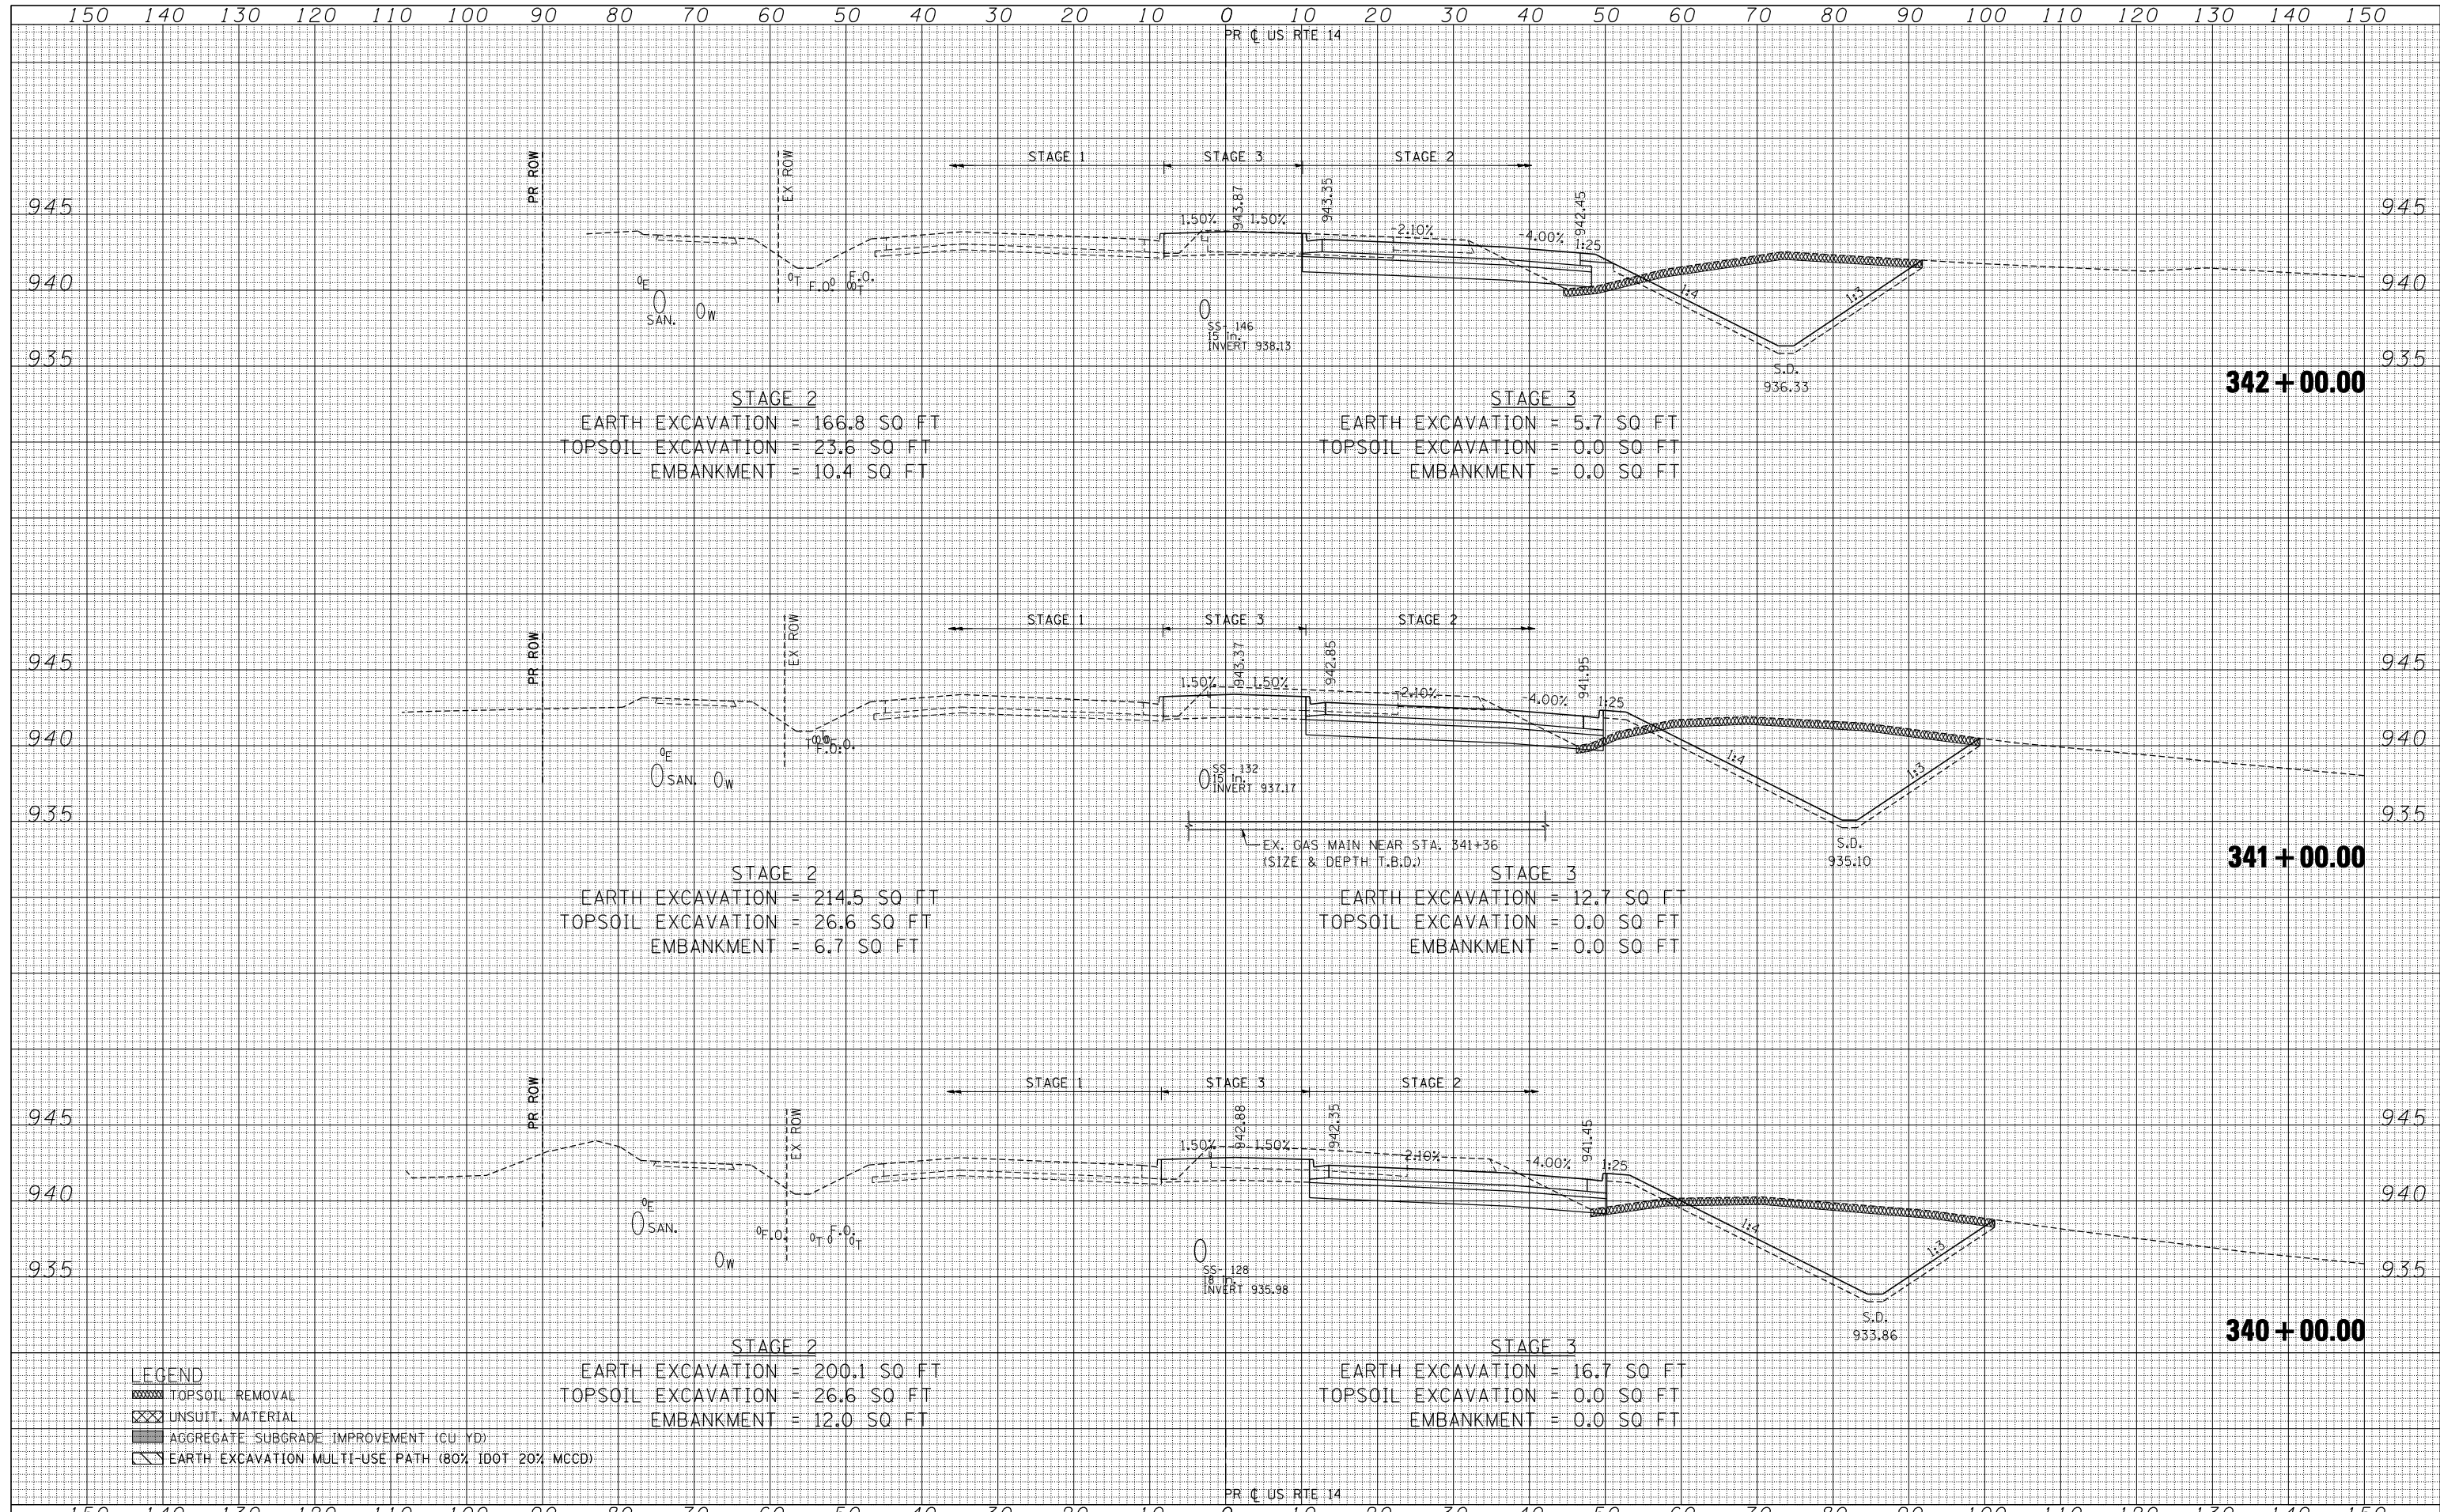

**STAGE 2**  
 EARTH EXCAVATION = 166.8 SQ FT  
 TOPSOIL EXCAVATION = 23.6 SQ FT  
 EMBANKMENT = 10.4 SQ FT

**STAGE 3**  
 EARTH EXCAVATION = 5.7 SQ FT  
 TOPSOIL EXCAVATION = 0.0 SQ FT  
 EMBANKMENT = 0.0 SQ FT

**STAGE 2**  
 EARTH EXCAVATION = 214.5 SQ FT  
 TOPSOIL EXCAVATION = 26.6 SQ FT  
 EMBANKMENT = 6.7 SQ FT

**STAGE 3**  
 EARTH EXCAVATION = 12.7 SQ FT  
 TOPSOIL EXCAVATION = 0.0 SQ FT  
 EMBANKMENT = 0.0 SQ FT

**STAGE 2**  
 EARTH EXCAVATION = 200.1 SQ FT  
 TOPSOIL EXCAVATION = 26.6 SQ FT  
 EMBANKMENT = 12.0 SQ FT

**STAGE 3**  
 EARTH EXCAVATION = 16.7 SQ FT  
 TOPSOIL EXCAVATION = 0.0 SQ FT  
 EMBANKMENT = 0.0 SQ FT

- LEGEND**
- TOPSOIL REMOVAL
  - UNSUIT. MATERIAL
  - AGGREGATE SUBGRADE IMPROVEMENT (CU YD)
  - EARTH EXCAVATION MULTI-USE PATH (80% IDOT 20% MCCD)