


DATE	
BY	
SURVEYED	
PLOTTED	
TEMPLATE	
AREAS	
CHECKED	
FINAL SURVEY	
NOTE BOOK	
NO.	

DATE	
BY	
SURVEYED	
PLOTTED	
TEMPLATE	
AREAS	
CHECKED	
ORIGINAL SURVEY	
NOTE BOOK	
NO.	

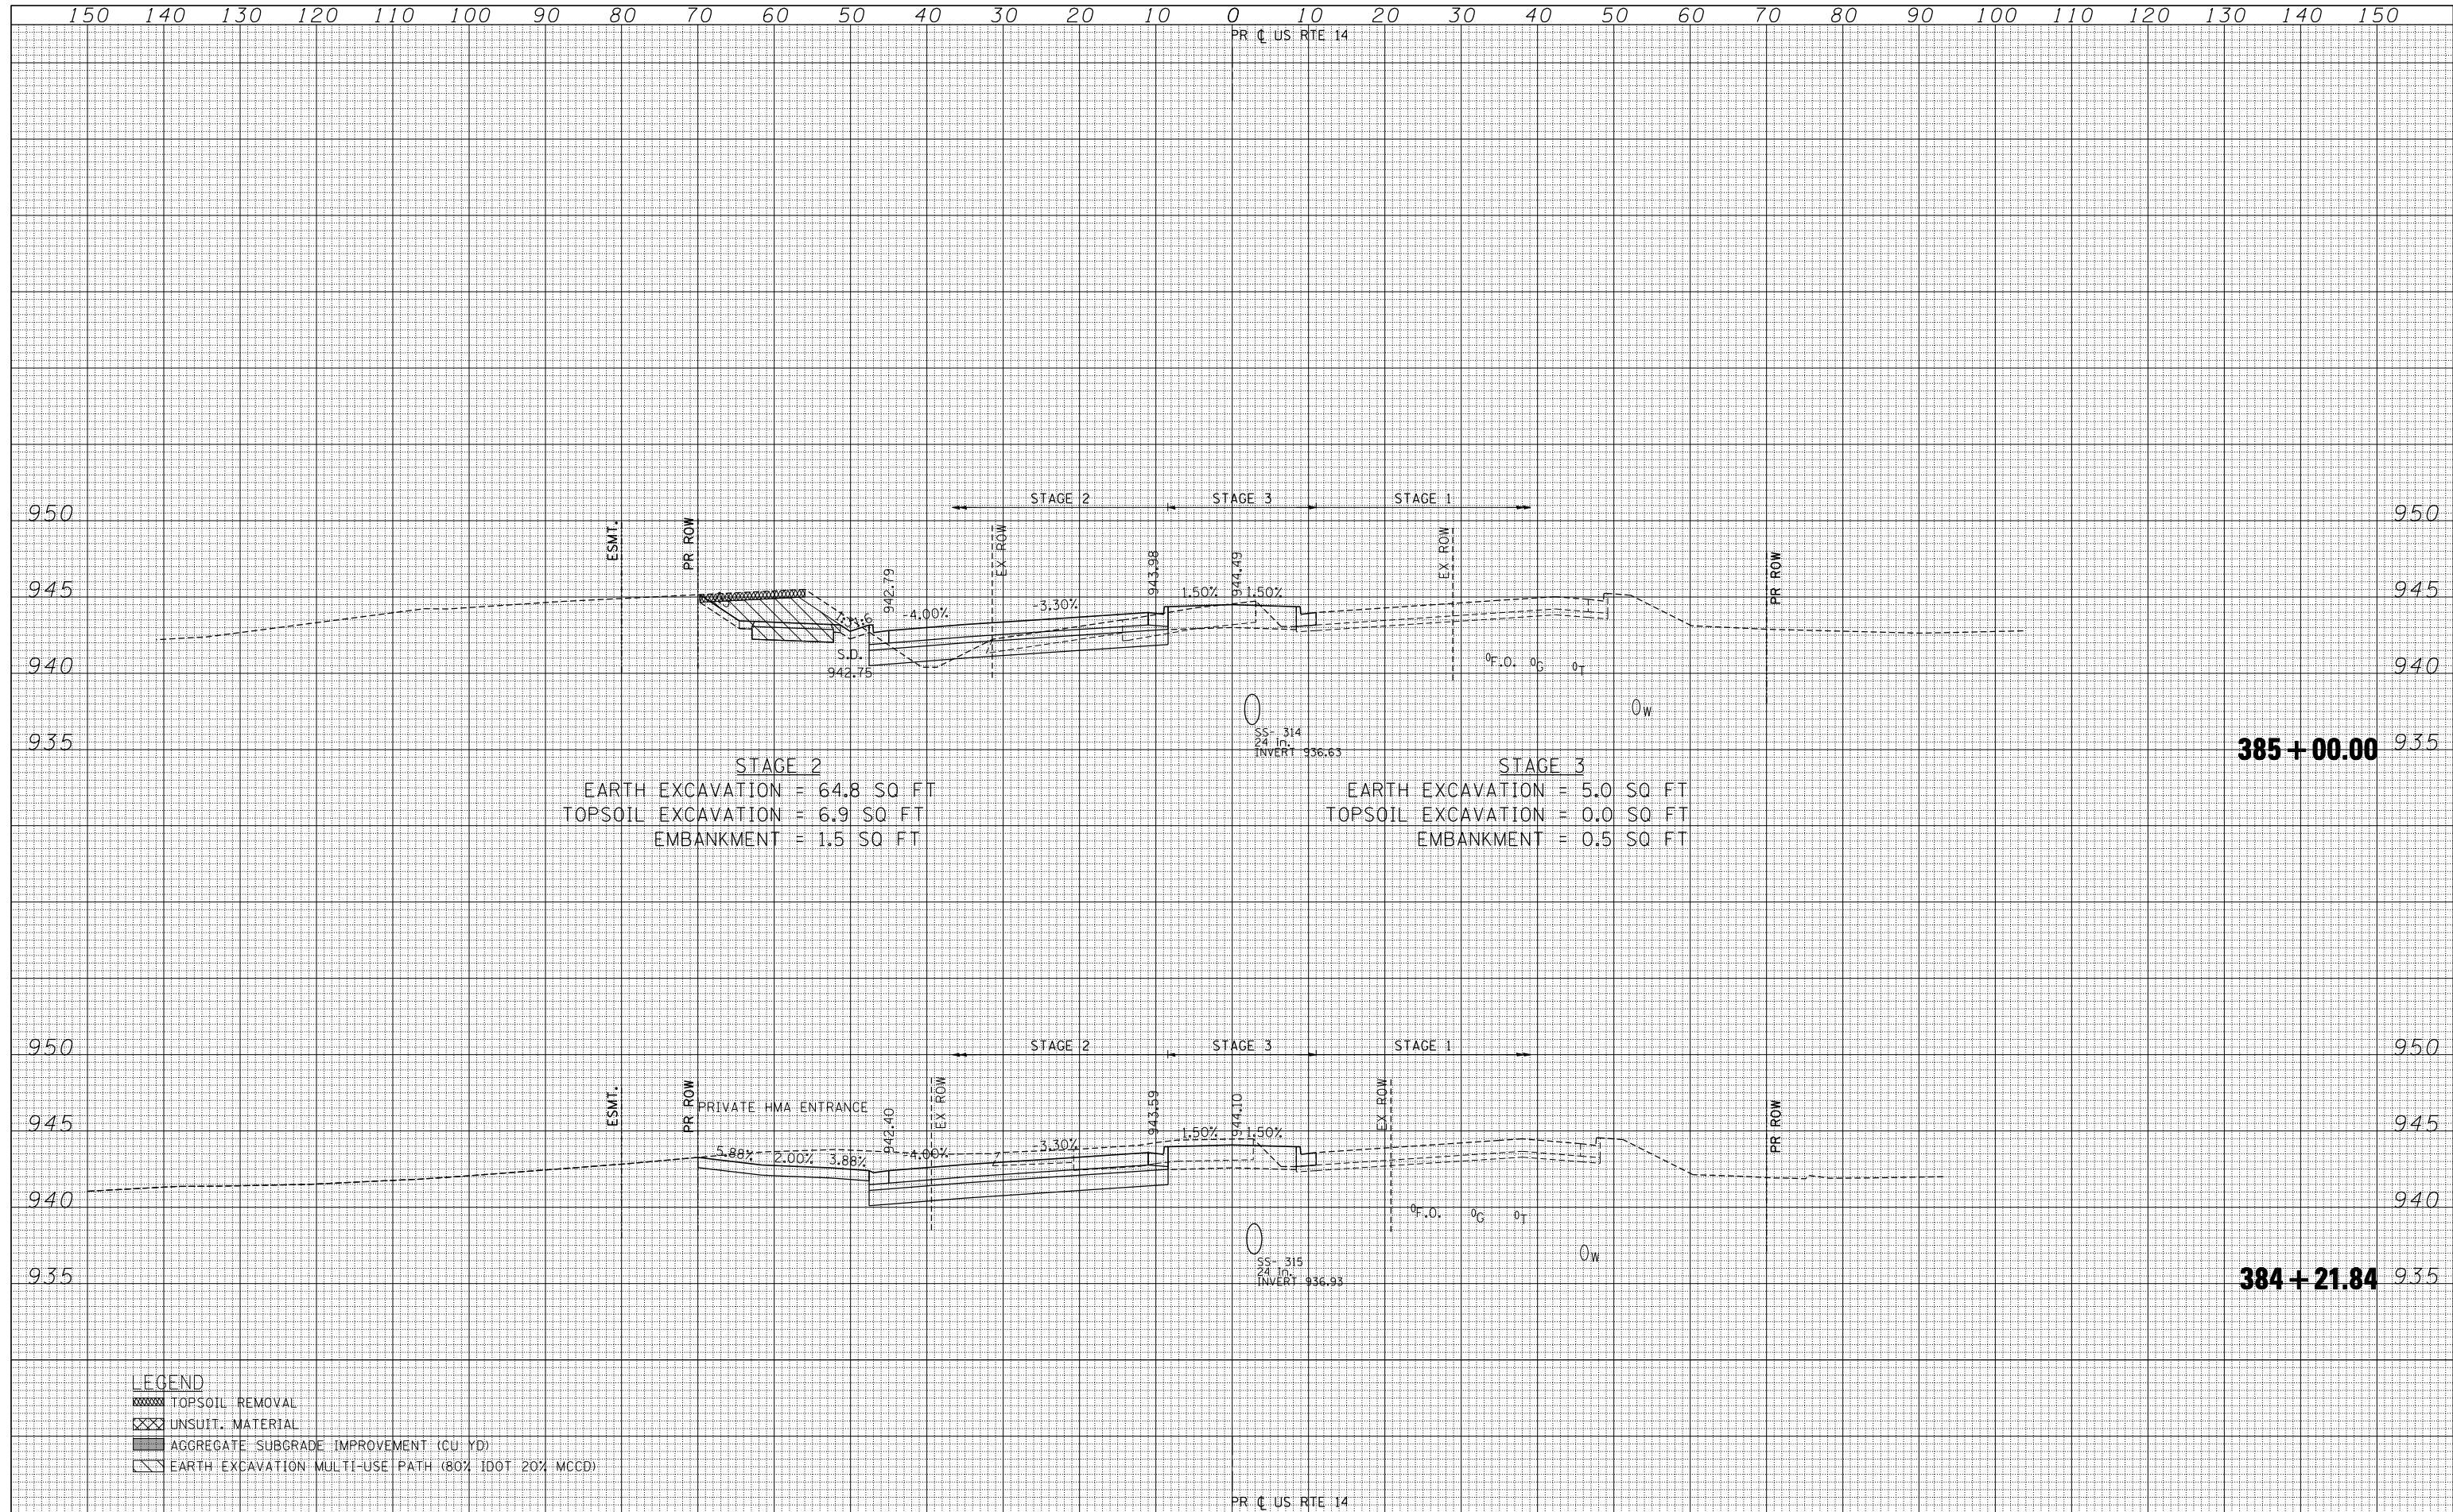

FILE NAME	USER NAME	DESIGNED	REVISED	STATE OF ILLINOIS DEPARTMENT OF TRANSPORTATION	U.S. ROUTE 14 CROSS SECTIONS SCALE: HORIZ. 1" = 10' VERT. 1" = 5' STA. 384+21.84 TO STA. 385+00.00	F.A.P. RTE.	SECTION	COUNTY	TOTAL SHEETS	SHEET NO.	
FILEL		DRAWN	REVISED			305	27R-2	MCHENRY	673	603	
PLOT SCALE		CHECKED	REVISED			CONTRACT NO. 62268					
PLOT DATE		DATE	REVISED			ILLINOIS FED. AID PROJECT					