


DATE	
BY	
SURVEYED	
PLOTTED	
TEMPLATE	
AREAS	
CHECKED	
FINAL SURVEY	
NOTE BOOK	
NO.	

DATE	
BY	
SURVEYED	
PLOTTED	
TEMPLATE	
AREAS	
CHECKED	
ORIGINAL SURVEY	
NOTE BOOK	
NO.	

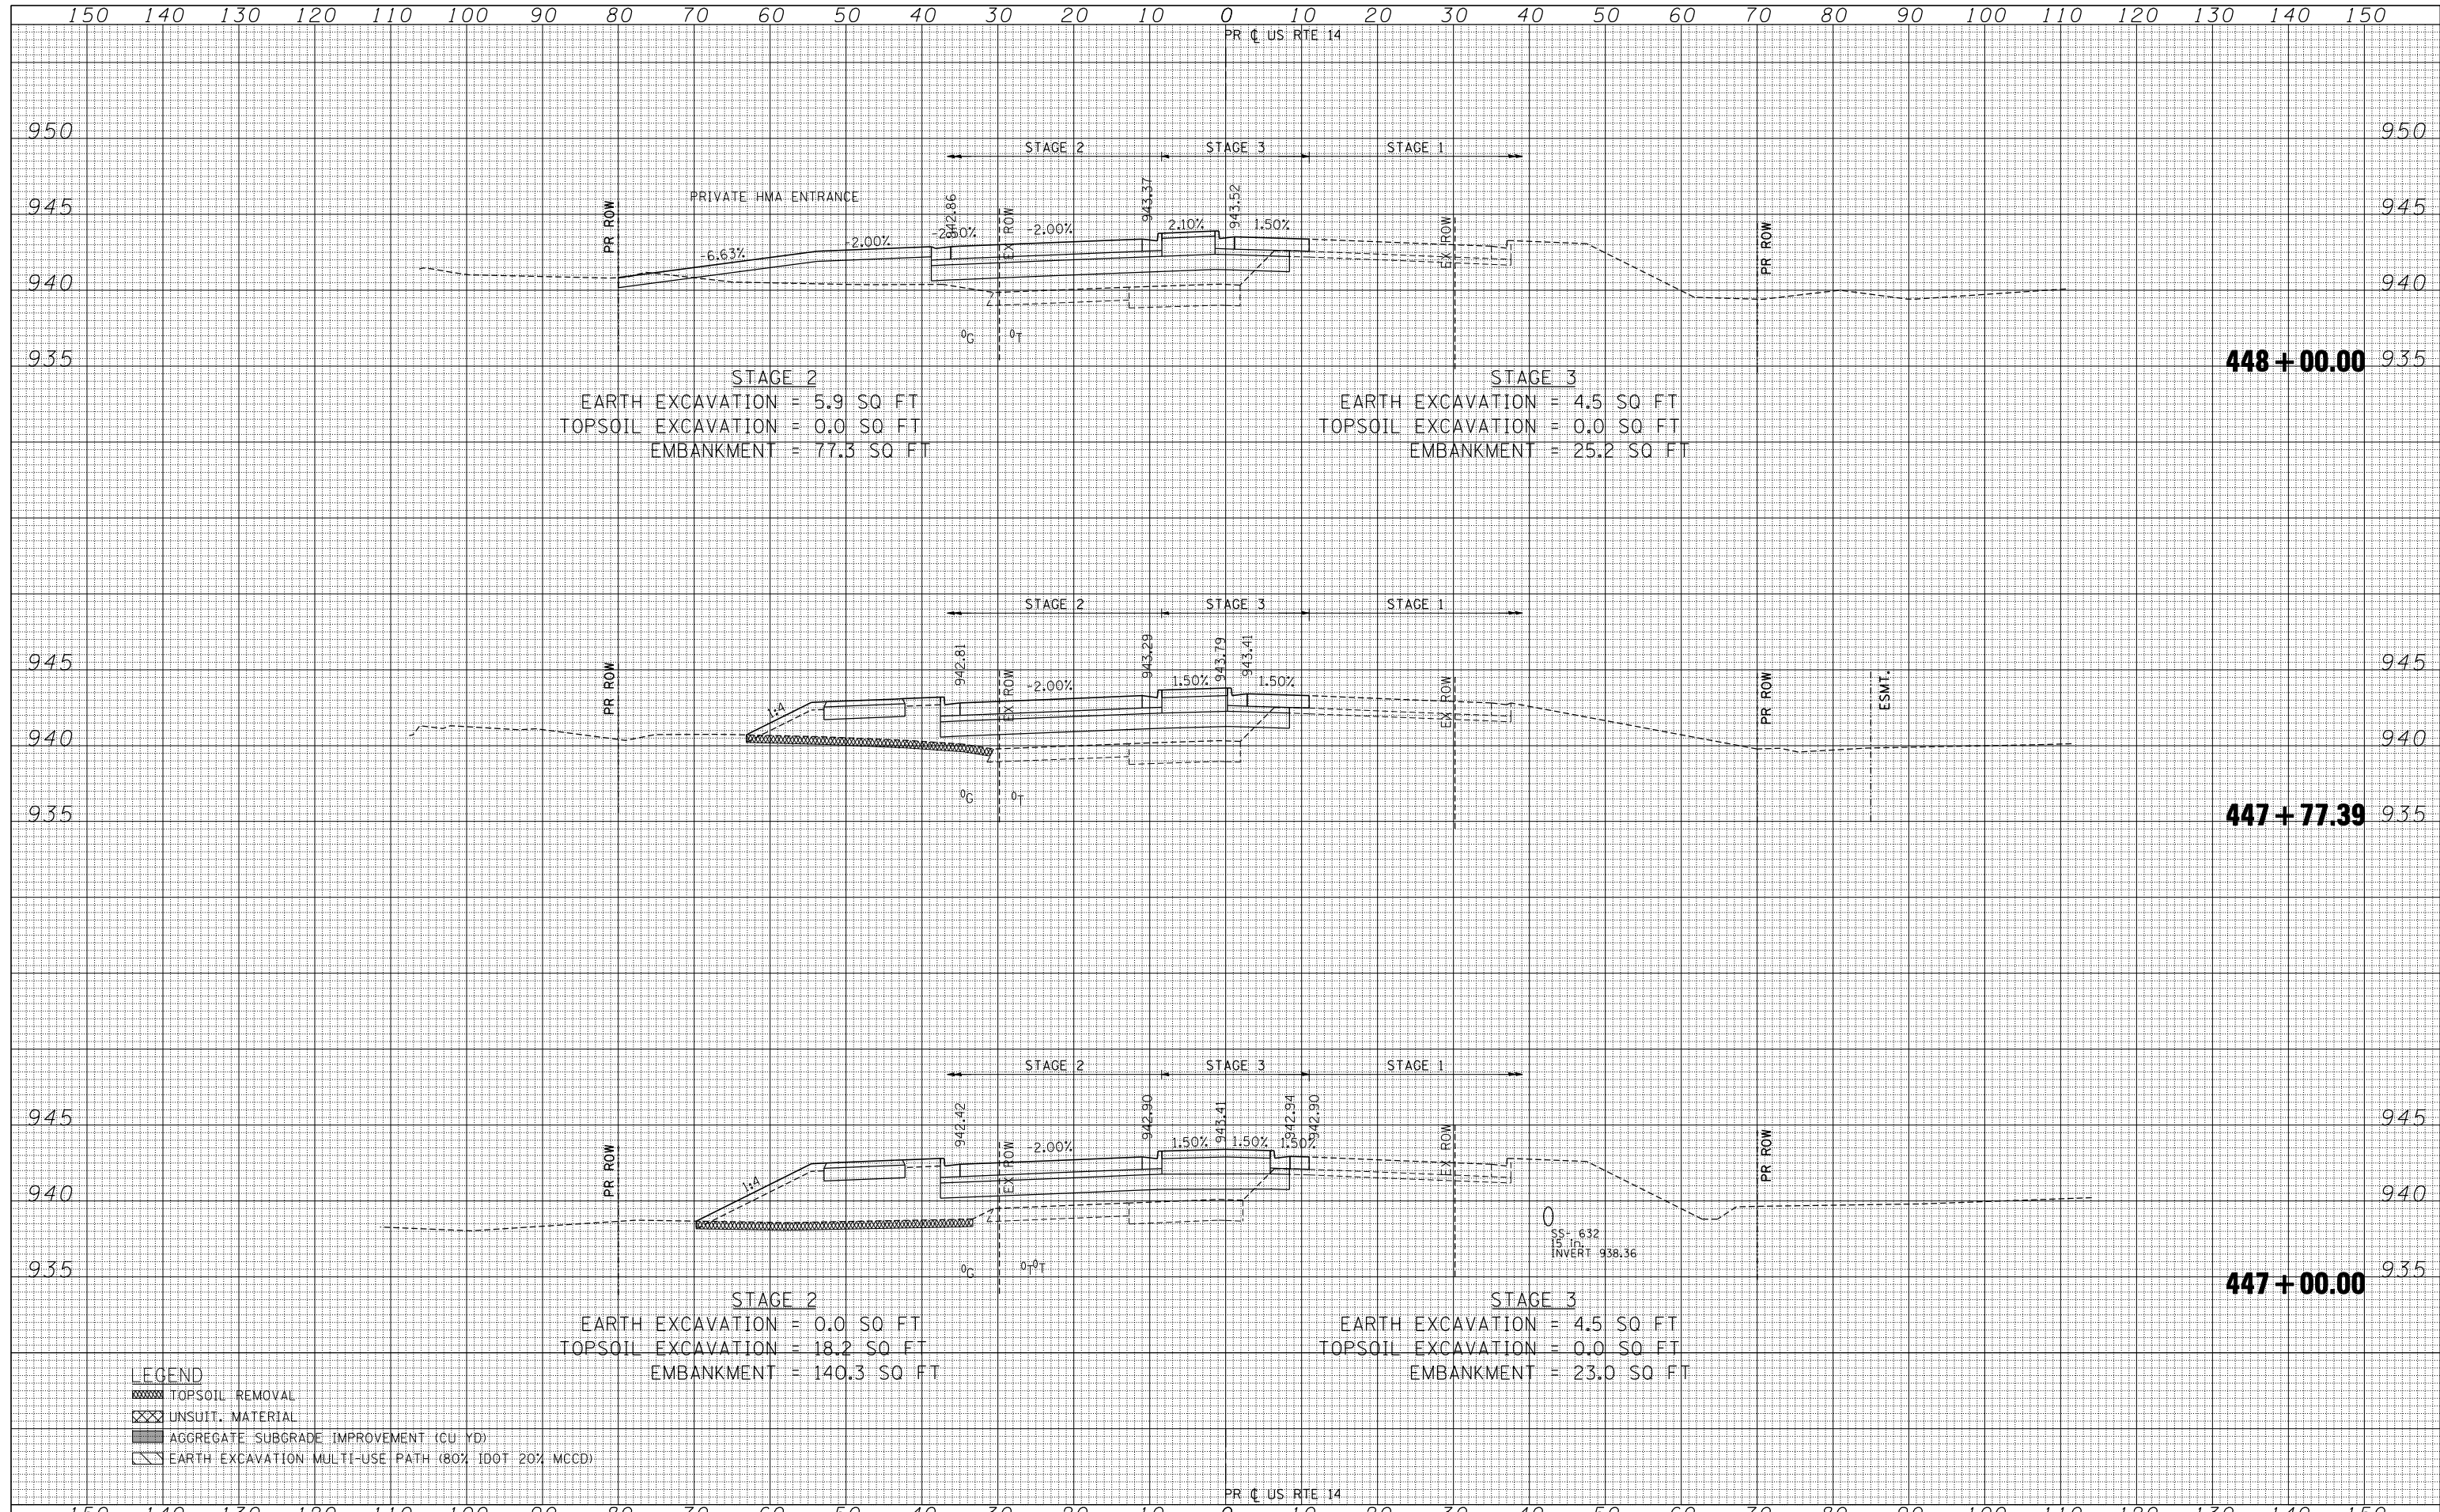

**LEGEND**

	TOPSOIL REMOVAL
	UNSUIT. MATERIAL
	AGGREGATE SUBGRADE IMPROVEMENT (CU YD)
	EARTH EXCAVATION MULTI-USE PATH (80% IDOT 20% MCCD)

FILE NAME *	USER NAME * \$USER\$	DESIGNED -	REVISED -	<p align="center"><b>STATE OF ILLINOIS</b> <b>DEPARTMENT OF TRANSPORTATION</b></p> <p align="center"><b>U.S. ROUTE 14 CROSS SECTIONS</b></p>	F.A.P. RTE. 305	SECTION 27R-2	COUNTY MCHENRY	TOTAL SHEETS 673	SHEET NO. 637
*FILEL\$		DRAWN - AG	REVISED -		SCALE: HORIZ. 1" = 10' VERT. 1" = 5'	STA. 447+00.00 TO STA. 448+00.00		CONTRACT NO. 62268	
PLOT SCALE * \$SCALE\$		CHECKED - BRH	REVISED -		ILLINOIS FED. AID PROJECT				
PLOT DATE * \$DATE\$		DATE - 11/01/13	REVISED -						