


REMOVAL LEGEND

	DRIVEWAY REMOVAL		AGGREGATE SHOULDER REMOVAL
	PAVEMENT REMOVAL		BITUMINOUS REMOVAL - RESURFACING
	CONCRETE ISLANDS REMOVAL		LINEAR ITEM REMOVAL
	SIDEWALK REMOVAL		TREE REMOVAL - DIAMETER
	BITUMINOUS SHOULDER REMOVAL		


NOTES:

1. AGGREGATE SHOULDER REMOVAL TO BE PAID FOR AS EARTHWORK EXCAVATION.
2. LIGHT POLES TO REMAIN AND BE PROTECTED.

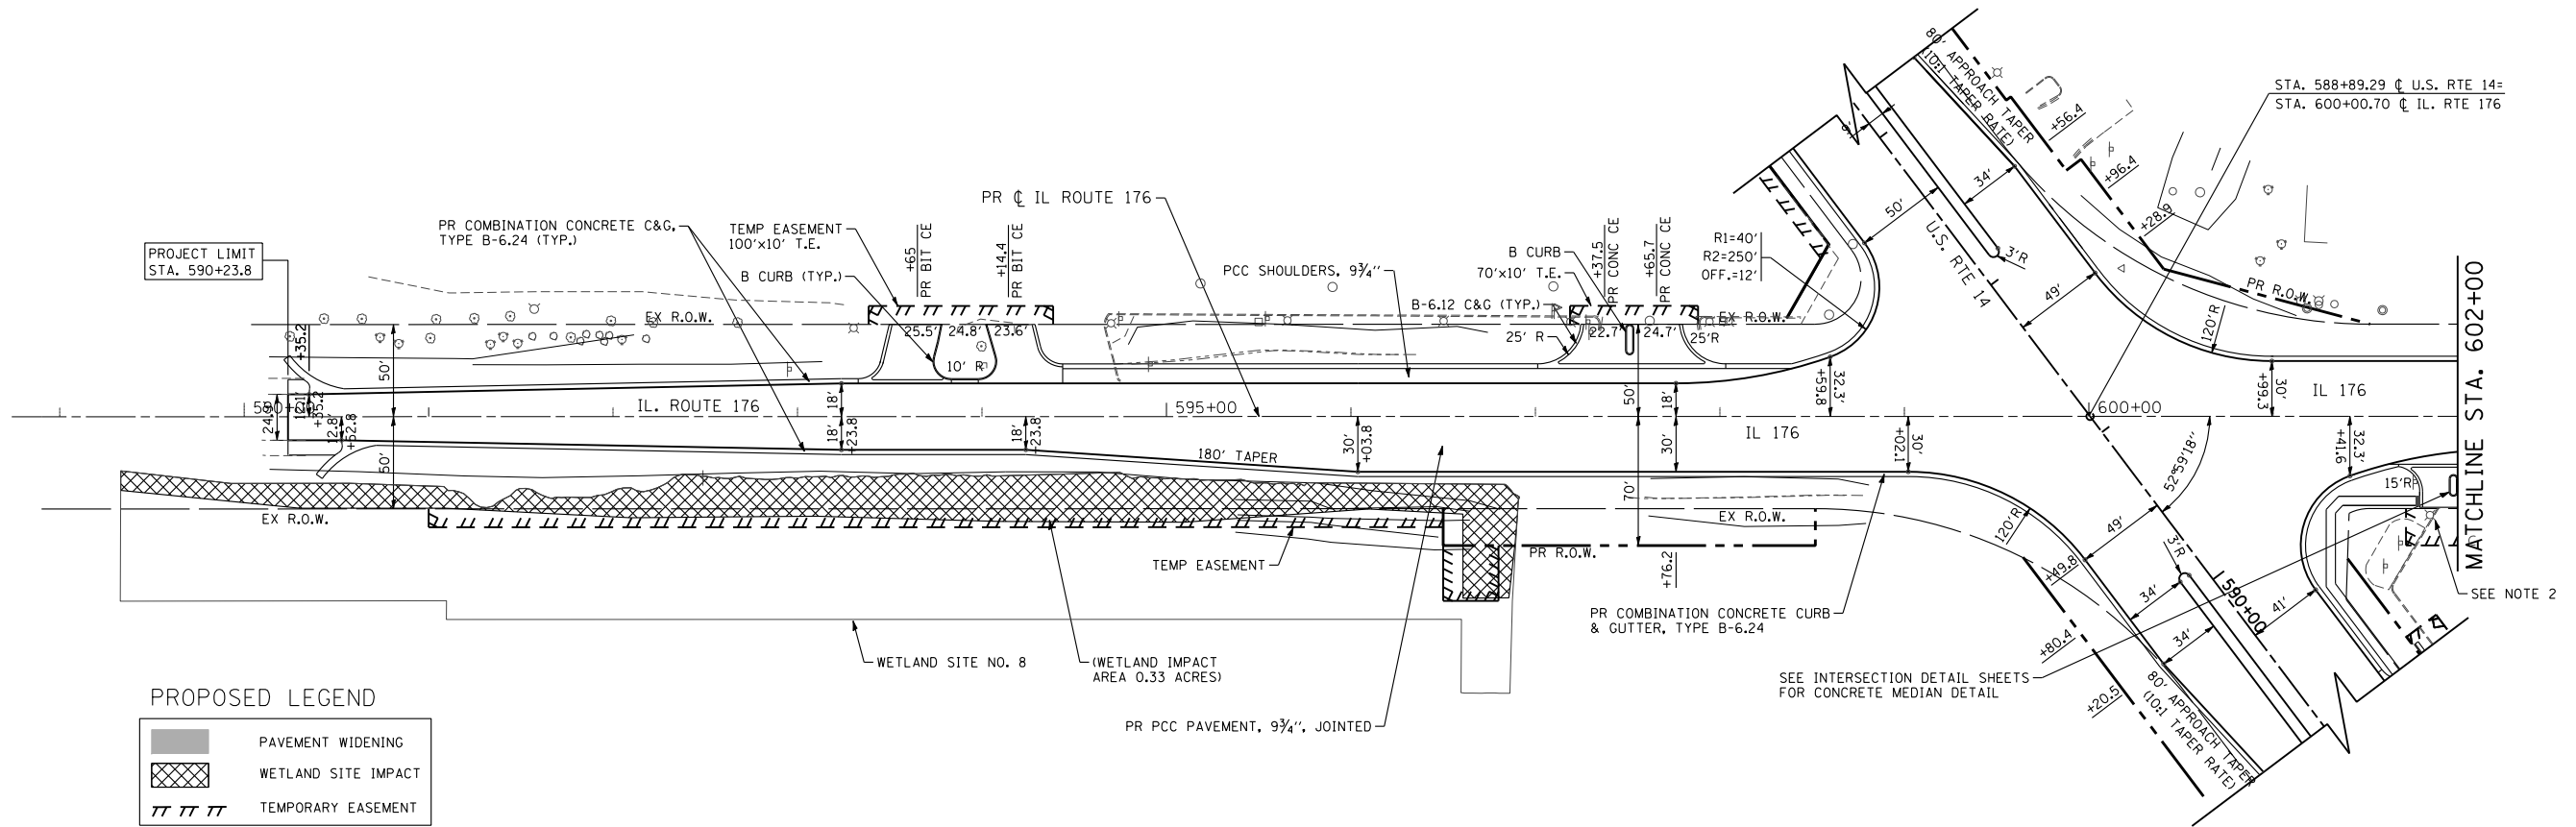

PROPOSED LEGEND

	PAVEMENT WIDENING
	WETLAND SITE IMPACT
	TEMPORARY EASEMENT

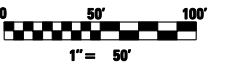

FILE NAME =	USER NAME = .USERNAME.	DESIGNED - JPW	REVISED -
S:\1606\CADD Sheets\0162517-sht-plan.dgn		DRAWN - JPW	REVISED -
	PLOT SCALE = 100.0000' / IN.	CHECKED - MGZ	REVISED -
	PLOT DATE = 10/14/2013	DATE - 10/15/2013	REVISED -

**STATE OF ILLINOIS
DEPARTMENT OF TRANSPORTATION**

PLAN IL ROUTE 176	
SCALE: 1"=50'	SHEET NO. 43 OF 431 SHEETS STA. 590+23.80 TO STA. 602+00.00

F.A.P. RTE.	SECTION	COUNTY	TOTAL SHEETS	SHEET NO.
305	27R-3	MCHENRY	431	43
CONTRACT NO. 62517			ILLINOIS FED. AID PROJECT	