


PLAN	SURVEYED	BY	DATE
	PLOTTED		
	GRADES CHECKED		
	STRUCTURE NOTATIONS CHECKED		
	NOTE BOOK NO.		
	CADD FILE NAME		

PROFILE	SURVEYED	BY	DATE
	PLOTTED		
	GRADES CHECKED		
	STRUCTURE NOTATIONS CHECKED		
	NOTE BOOK NO.		
	CADD FILE NAME		

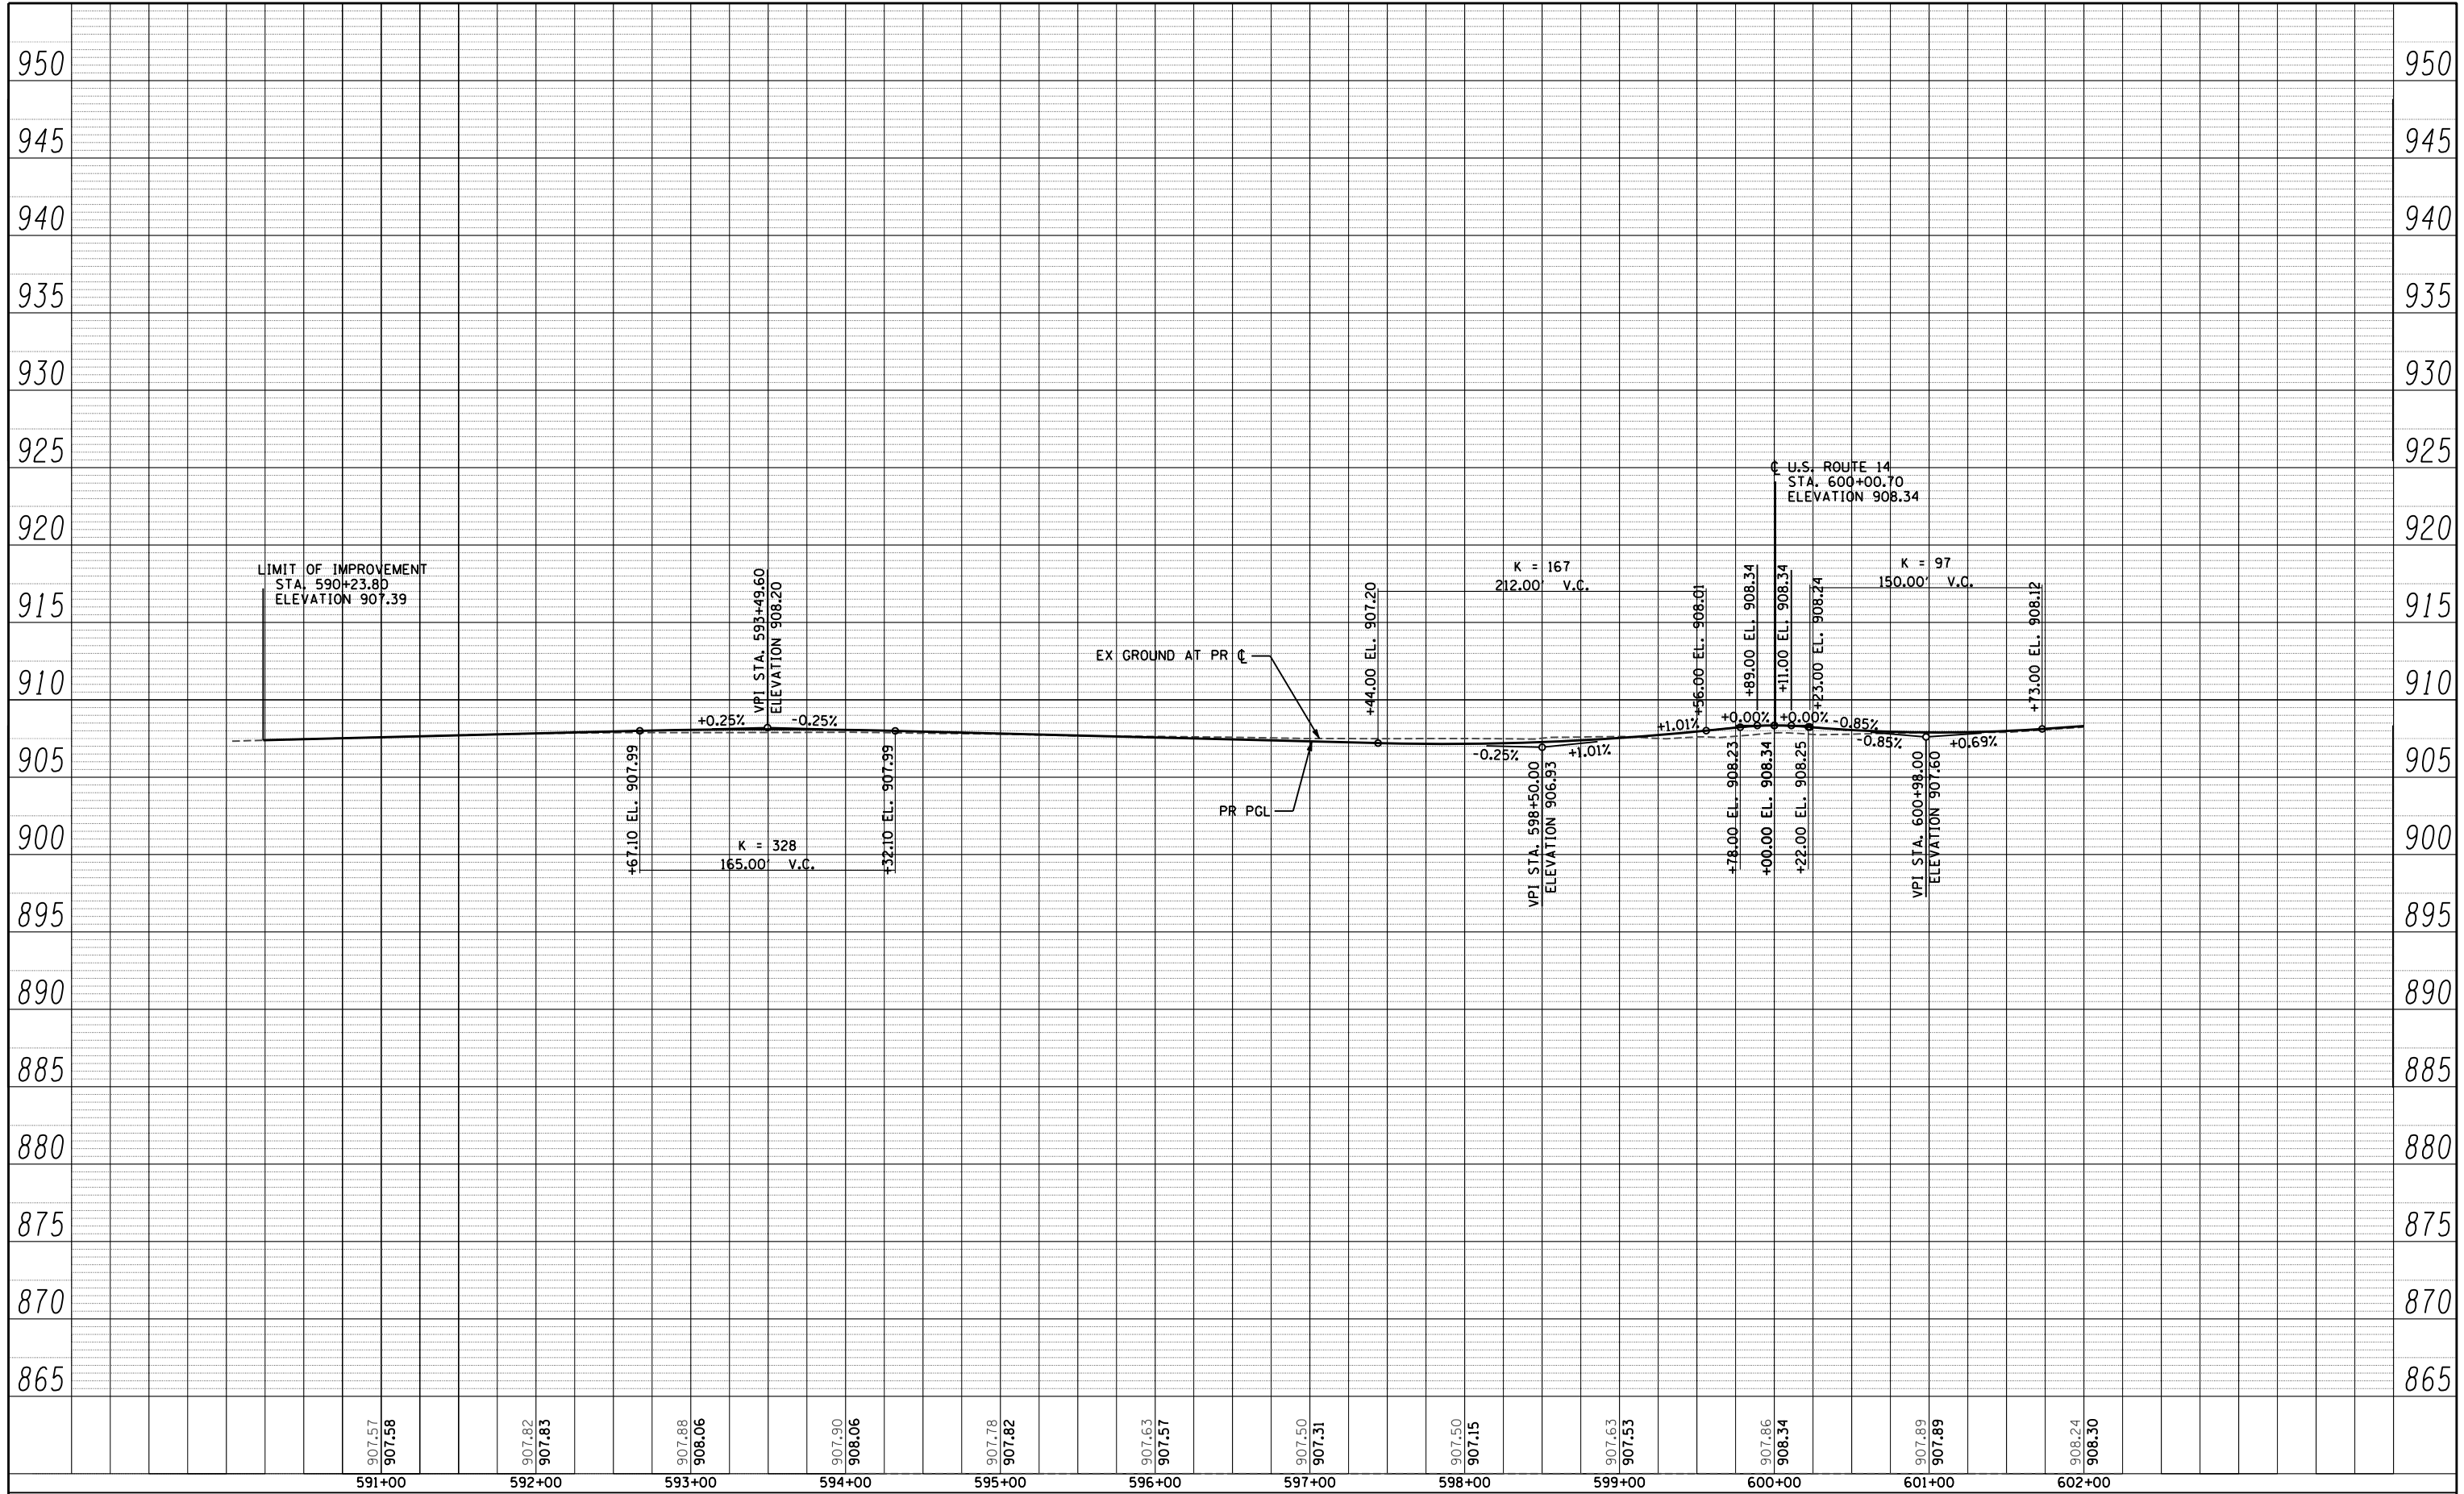

FILE NAME = s:\1606\cadd_sheets\0162517-sht-prof.dgn

USER NAME = _USERNAME_

PLOT SCALE = 100.0000' / IN.

PLOT DATE = 10/8/2013

DESIGNED - JPW

DRAWN - JPW

CHECKED - MGZ

DATE - 10/15/2013

REVISED -

REVISED -

REVISED -

REVISED -

**STATE OF ILLINOIS
DEPARTMENT OF TRANSPORTATION**

**ILLINOIS ROUTE 176
PROFILE**

SCALE: H: 1"=50' V: 1"=5' SHEET NO. 57 OF 431 SHEETS STA. 590+23.80 TO STA. 602+00

F.A.P. RTE.	SECTION	COUNTY	TOTAL SHEETS	SHEET NO.
305	27R-3	MCHENRY	431	57
CONTRACT NO. 62517				ILLINOIS FED. AID PROJECT