



STAGE 1

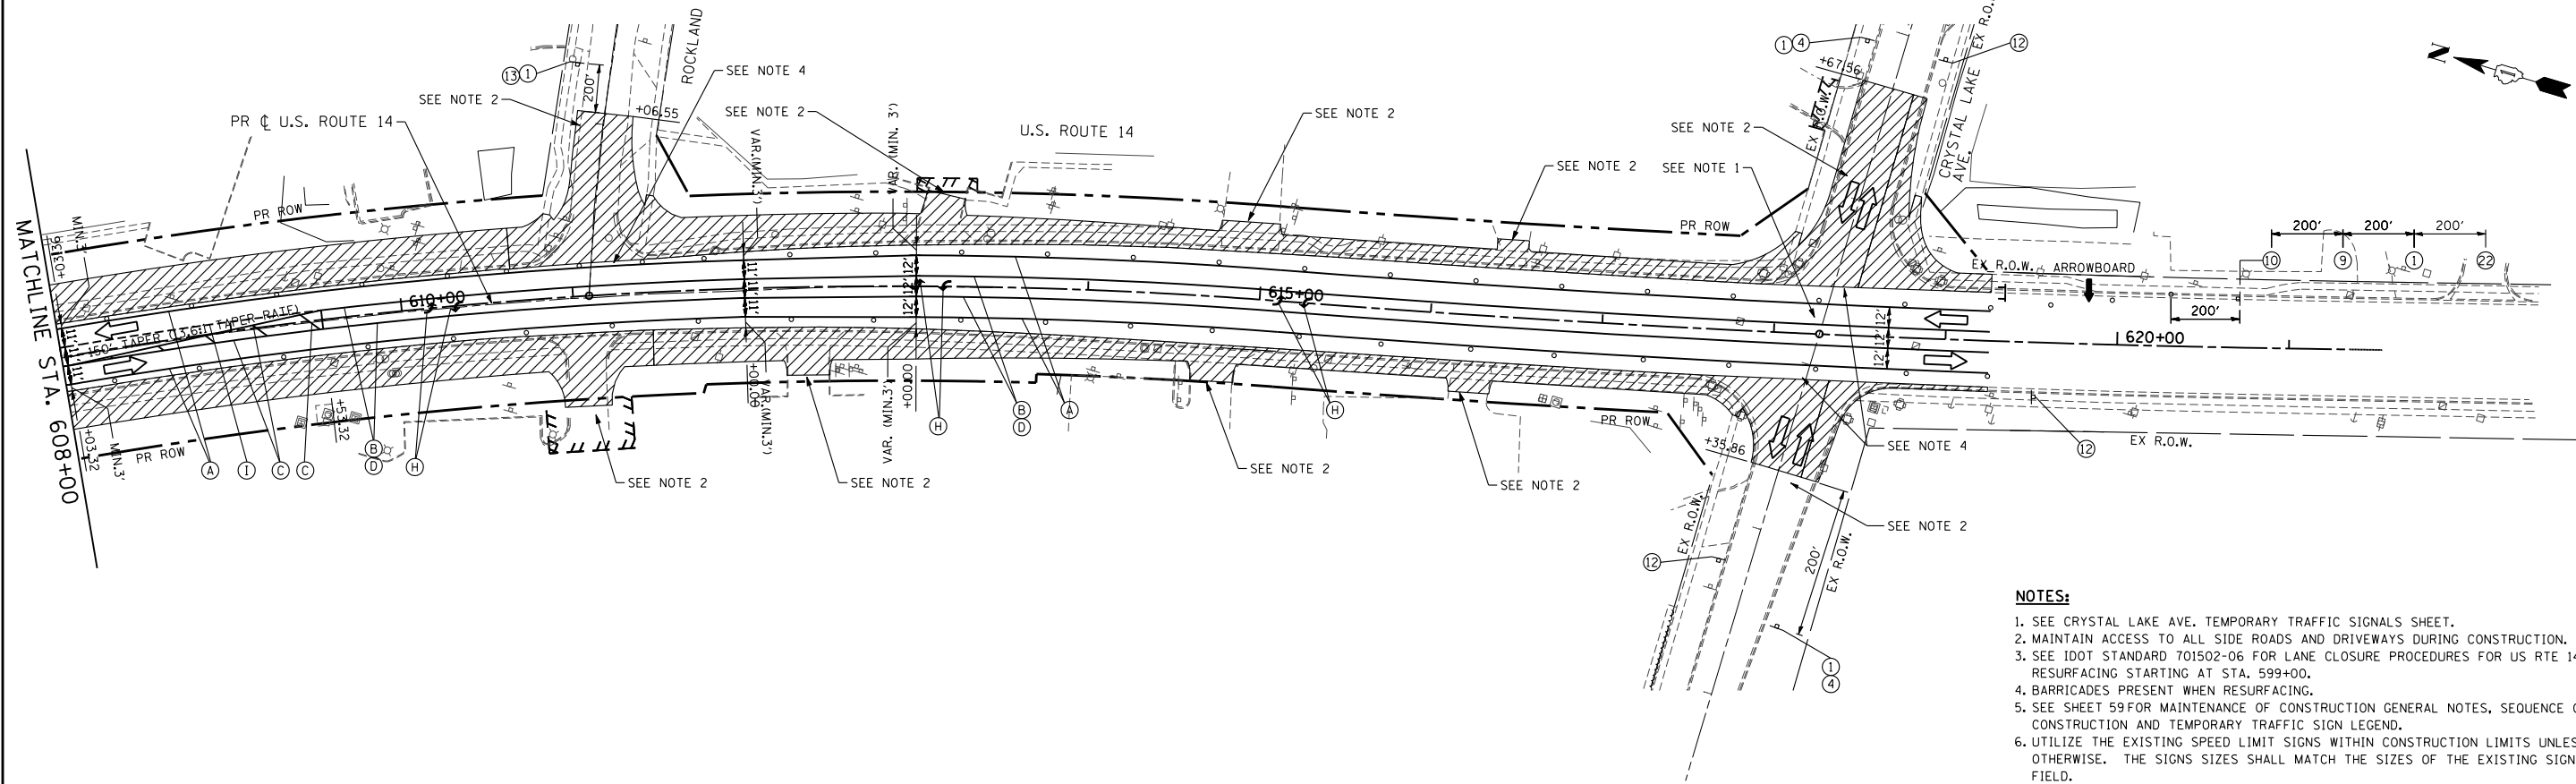

- NOTES:**
1. SEE CRYSTAL LAKE AVE. TEMPORARY TRAFFIC SIGNALS SHEET.
 2. MAINTAIN ACCESS TO ALL SIDE ROADS AND DRIVEWAYS DURING CONSTRUCTION.
 3. SEE IDOT STANDARD 701502-06 FOR LANE CLOSURE PROCEDURES FOR US RTE 14 RESURFACING STARTING AT STA. 599+00.
 4. BARRICADES PRESENT WHEN RESURFACING.
 5. SEE SHEET 59 FOR MAINTENANCE OF CONSTRUCTION GENERAL NOTES, SEQUENCE OF CONSTRUCTION AND TEMPORARY TRAFFIC SIGN LEGEND.
 6. UTILIZE THE EXISTING SPEED LIMIT SIGNS WITHIN CONSTRUCTION LIMITS UNLESS NOTED OTHERWISE. THE SIGNS SIZES SHALL MATCH THE SIZES OF THE EXISTING SIGNS IN FIELD.

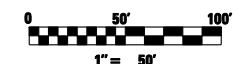

FILE NAME =	USER NAME = .USERNAME.	DESIGNED - JPW	REVISED -
S:\1606\CADD Sheets\0162517-sht-stag1.dgn		DRAWN - JPW	REVISED -
	PLOT SCALE = 100.0000' / IN.	CHECKED - MGZ	REVISED -
	PLOT DATE = 10/14/2013	DATE - 10/15/2013	REVISED -

**STATE OF ILLINOIS
DEPARTMENT OF TRANSPORTATION**

**MAINTENANCE OF TRAFFIC PLAN
US ROUTE 14 STAGE 1**

SCALE: 1"=50' SHEET NO. 72 OF 431 SHEETS STA. 608+00 TO STA. 619+25.58

F.A. RTE.	SECTION	COUNTY	TOTAL SHEETS	SHEET NO.
305	27R-3	MCHENRY	431	72
CONTRACT NO. 62517			ILLINOIS FED. AID PROJECT	