



STAGE 1B

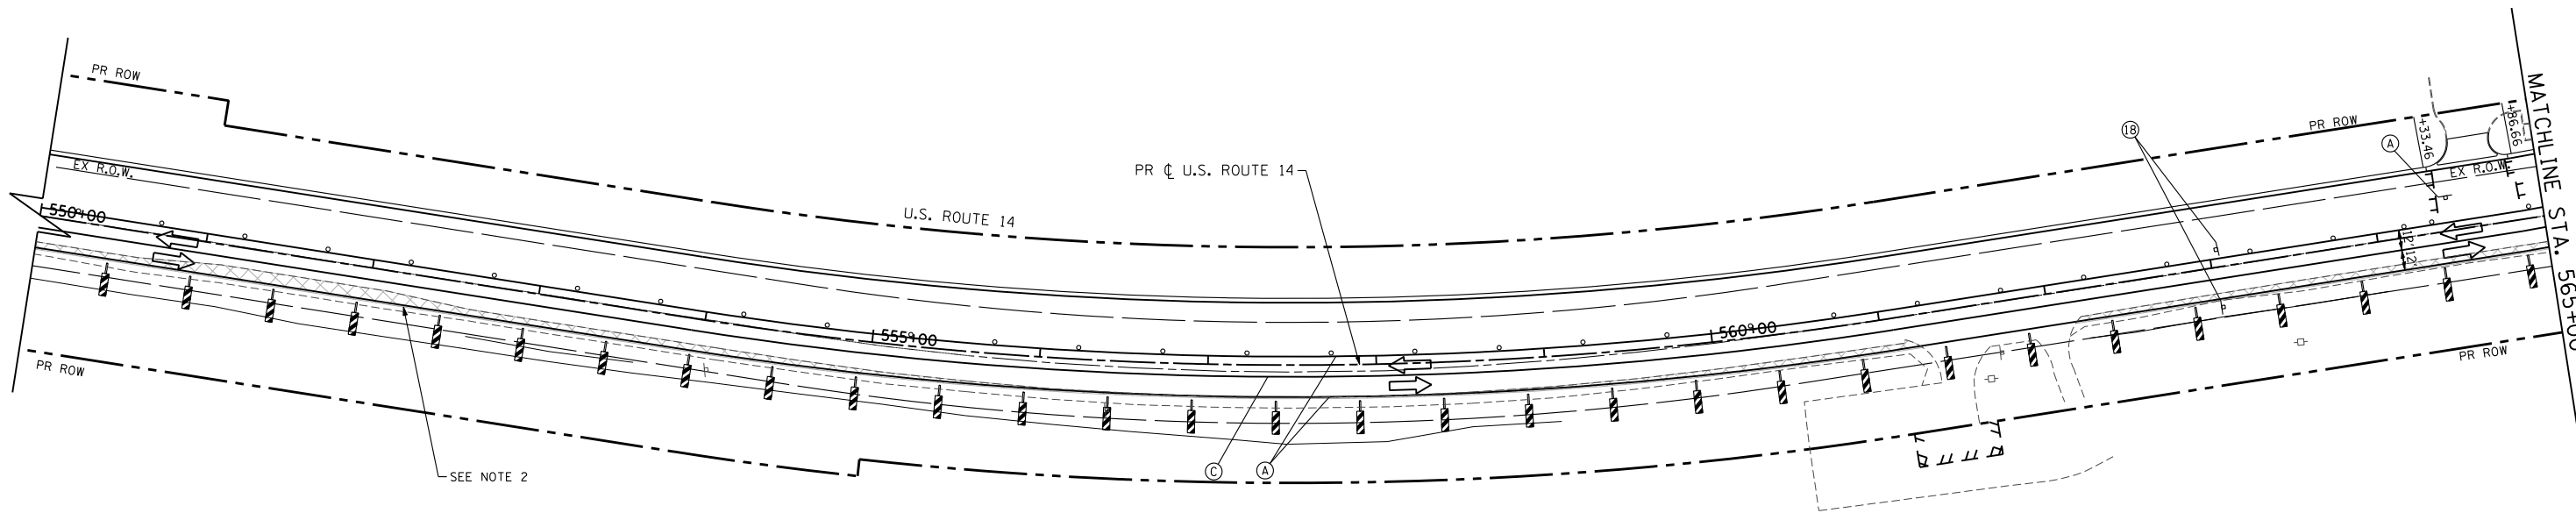

STAGE 1B

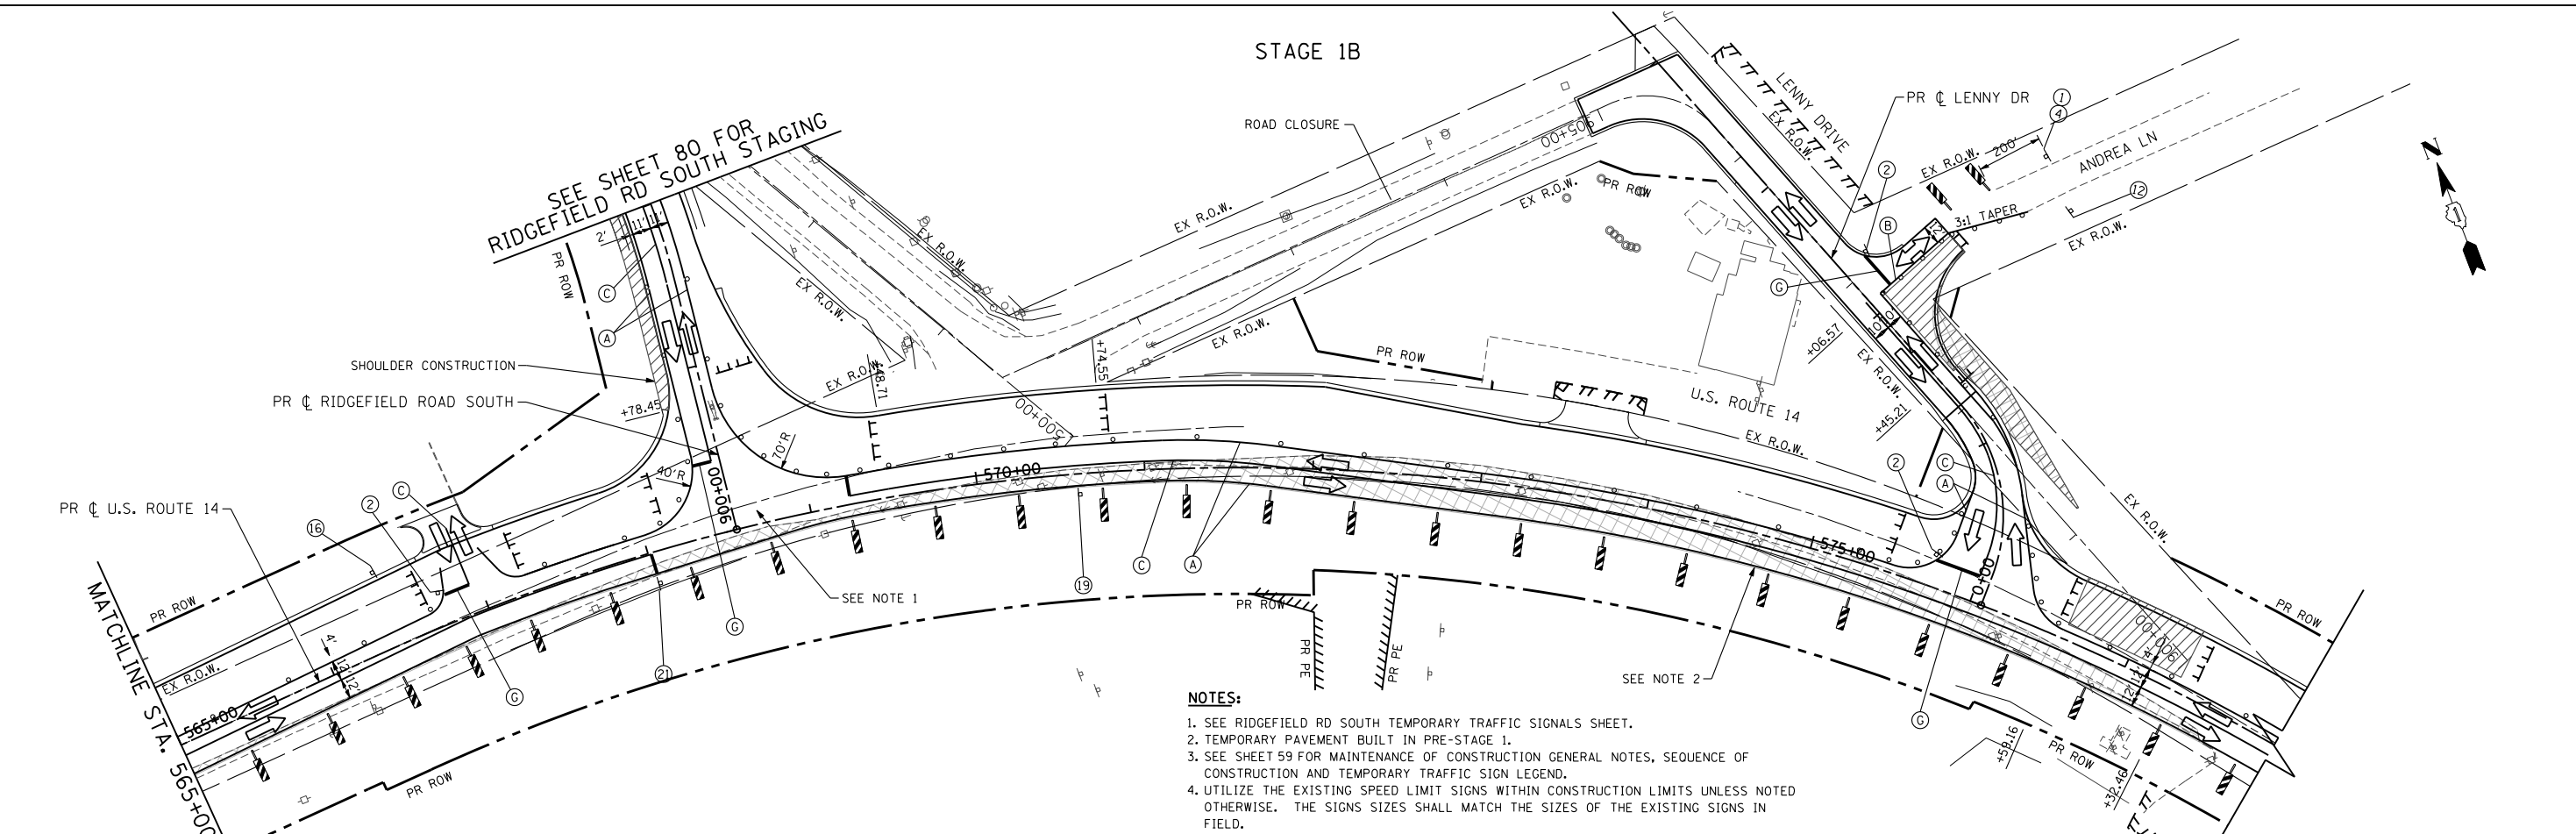

NOTES:

1. SEE RIDGEFIELD RD SOUTH TEMPORARY TRAFFIC SIGNALS SHEET.
2. TEMPORARY PAVEMENT BUILT IN PRE-STAGE 1.
3. SEE SHEET 59 FOR MAINTENANCE OF CONSTRUCTION GENERAL NOTES, SEQUENCE OF CONSTRUCTION AND TEMPORARY TRAFFIC SIGN LEGEND.
4. UTILIZE THE EXISTING SPEED LIMIT SIGNS WITHIN CONSTRUCTION LIMITS UNLESS NOTED OTHERWISE. THE SIGNS SIZES SHALL MATCH THE SIZES OF THE EXISTING SIGNS IN FIELD.

FILE NAME = S:\1606\CADD Sheets\0162517-sht-stag1b.dgn

USER NAME = _USERNAME_
 PLOT SCALE = 100.0000' / IN.
 PLOT DATE = 10/14/2013

DESIGNED - JPW
 DRAWN - JPW
 CHECKED - MGZ
 DATE - 10/15/2013

REVISED -
 REVISED -
 REVISED -
 REVISED -

STATE OF ILLINOIS
 DEPARTMENT OF TRANSPORTATION

MAINTENANCE OF TRAFFIC PLAN
 US ROUTE 14 STAGE 1B

SCALE: 1"=50' SHEET NO. 79 OF 431 SHEETS STA. 550+00 TO STA. 578+00

F.A. RTE.	SECTION	COUNTY	TOTAL SHEETS	SHEET NO.
305	27R-3	MCHENRY	431	79
CONTRACT NO. 62517			ILLINOIS FED. AID PROJECT	