



PRE-STAGE 1

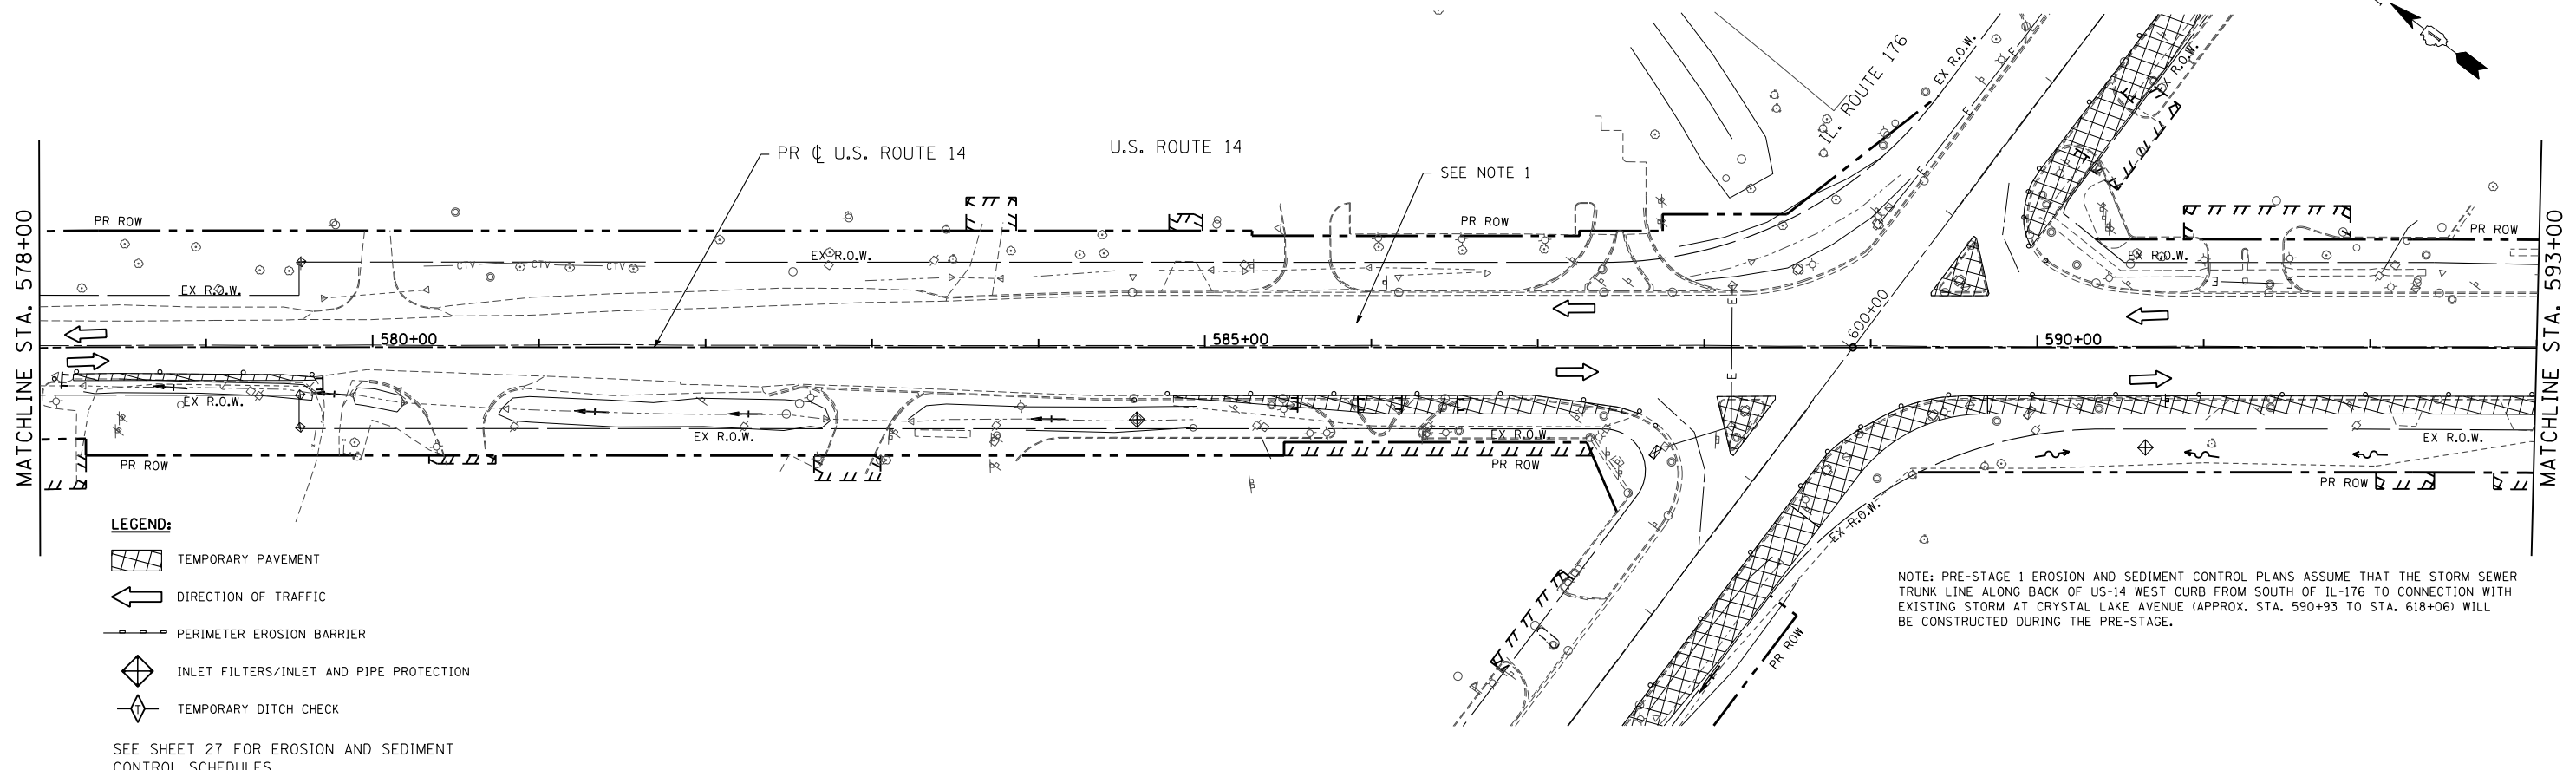

PRE-STAGE 1

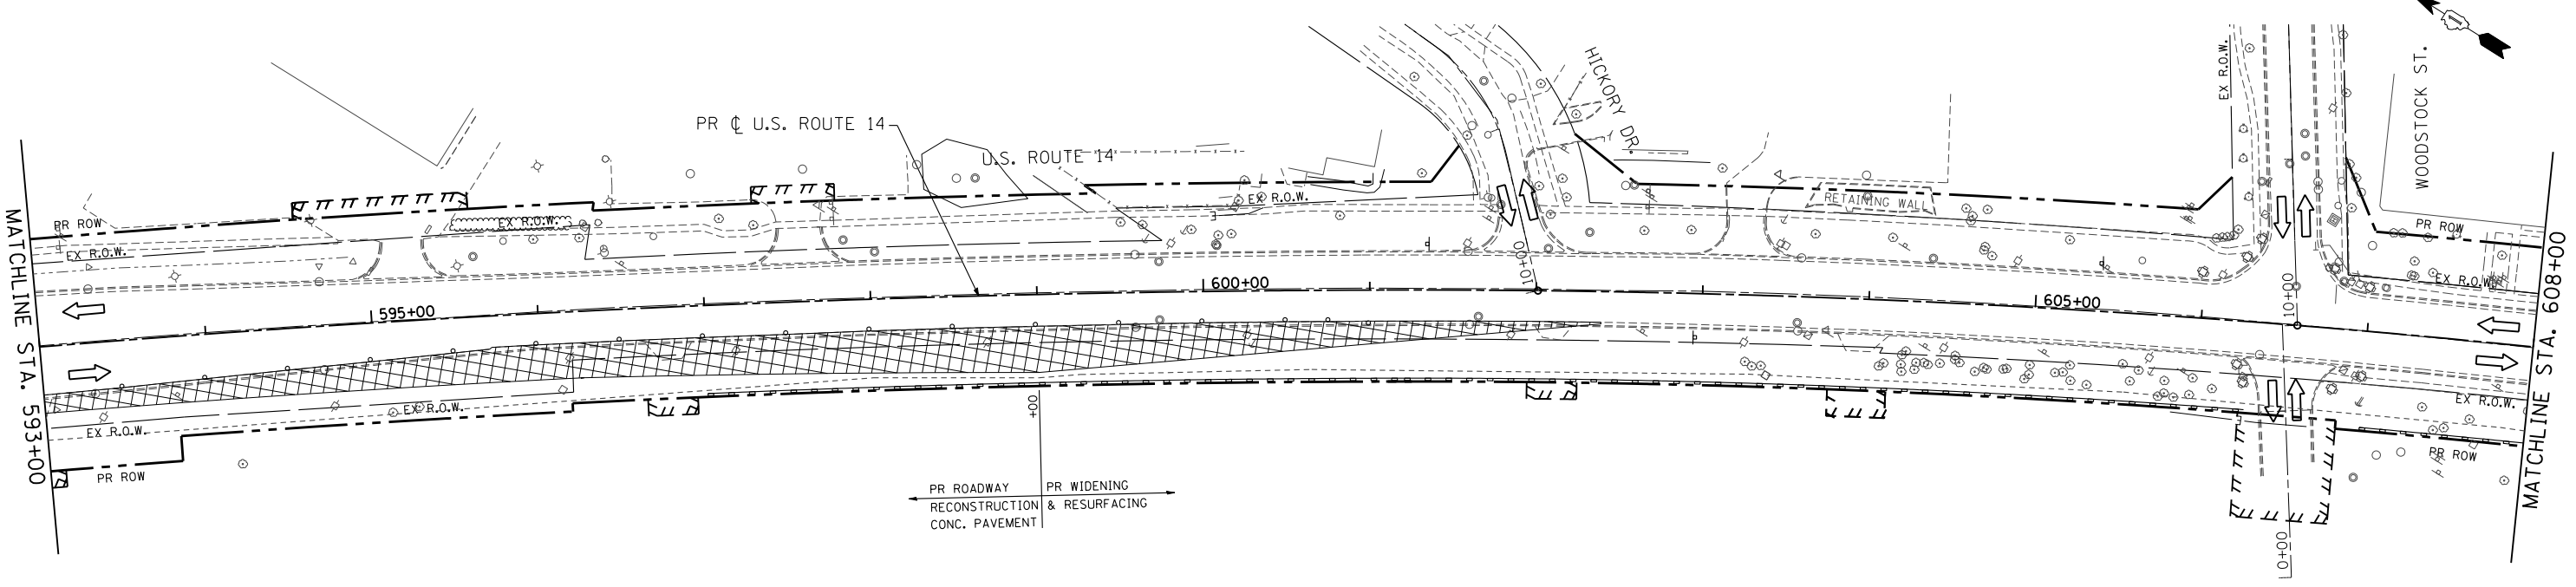

FILE NAME =	USER NAME = .USERNAME.	DESIGNED - AWM	REVISED -
S:\1606\CADD Sheets\0162517-sht-ErosionPr	ev.dgn	DRAWN - DA	REVISED -
PLOT SCALE = 100.0000' / IN.	CHECKED - JWM	REVIS	REVISED -
PLOT DATE = 11/6/2013	DATE - 10/15/2013	REVIS	REVISED -

STATE OF ILLINOIS  
DEPARTMENT OF TRANSPORTATION

EROSION AND SEDIMENT CONTROL PLAN  
US ROUTE 14 PRE-STAGE 1

SCALE: 1"=50' SHEET NO. 96 OF 431 SHEETS STA. 578+00 TO STA. 608+00

F.A. RTE.	SECTION	COUNTY	TOTAL SHEETS	SHEET NO.
305	27R-3	MCHENRY	431	96
CONTRACT NO. 62517			ILLINOIS FED. AID PROJECT	