



STAGE 1

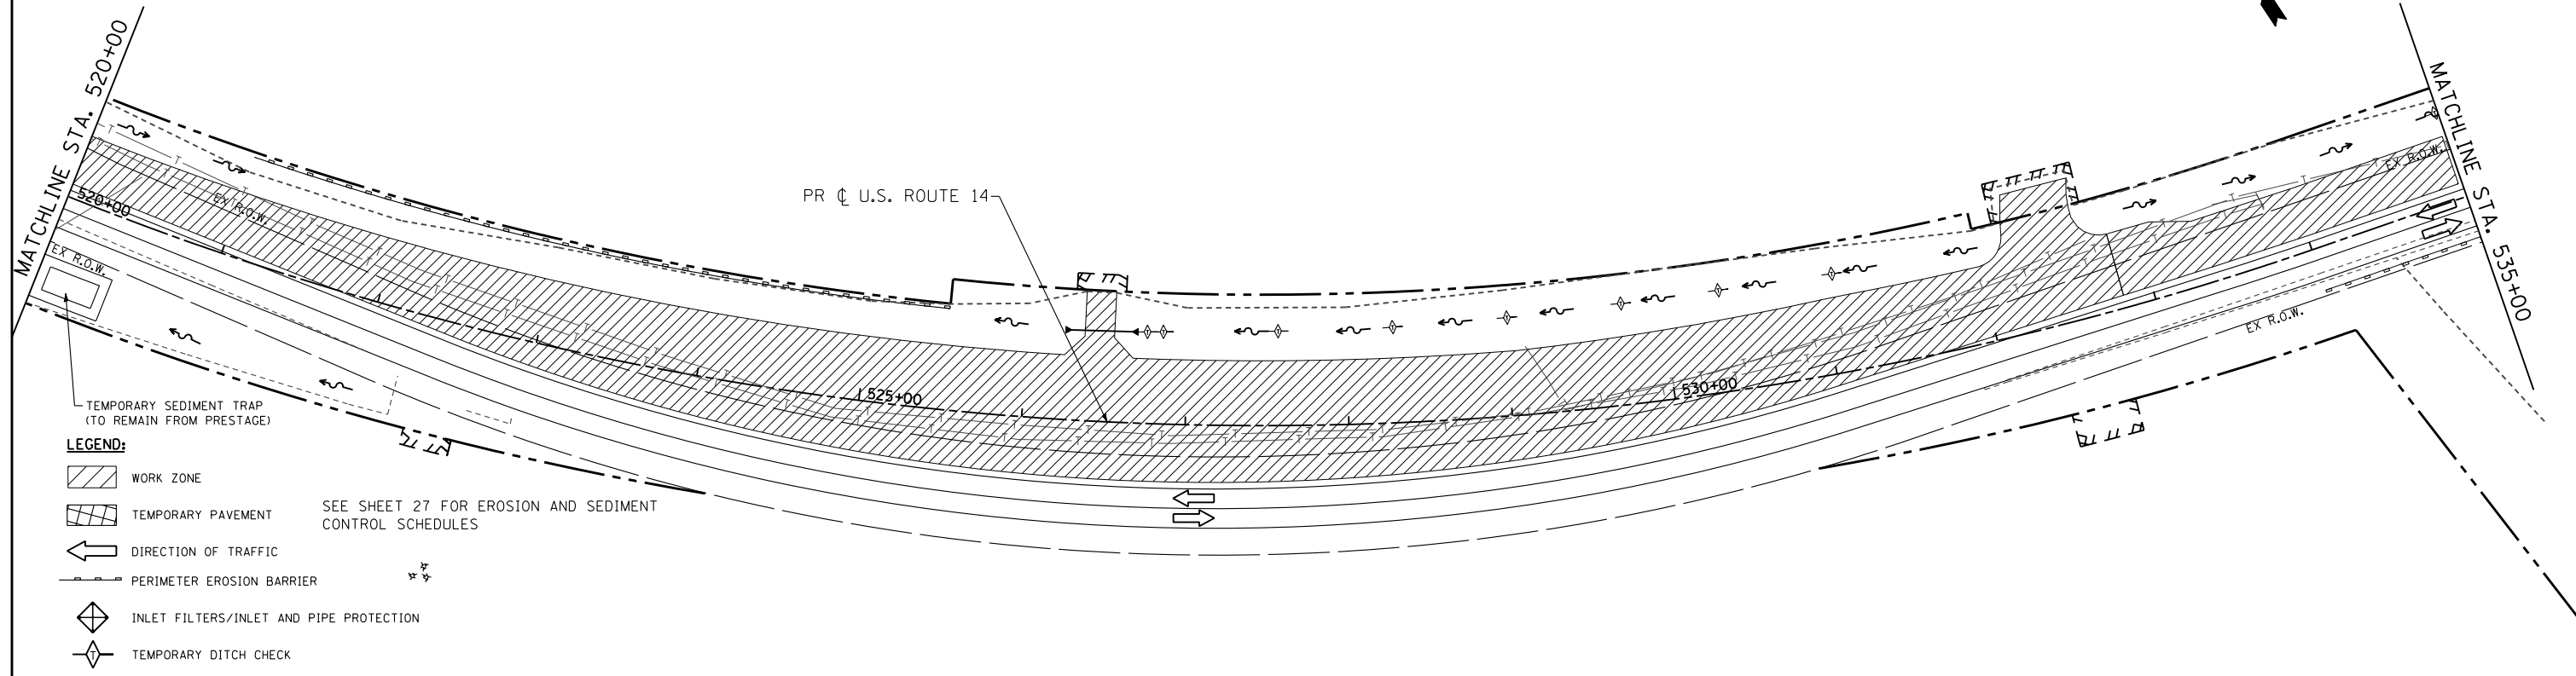

STAGE 1

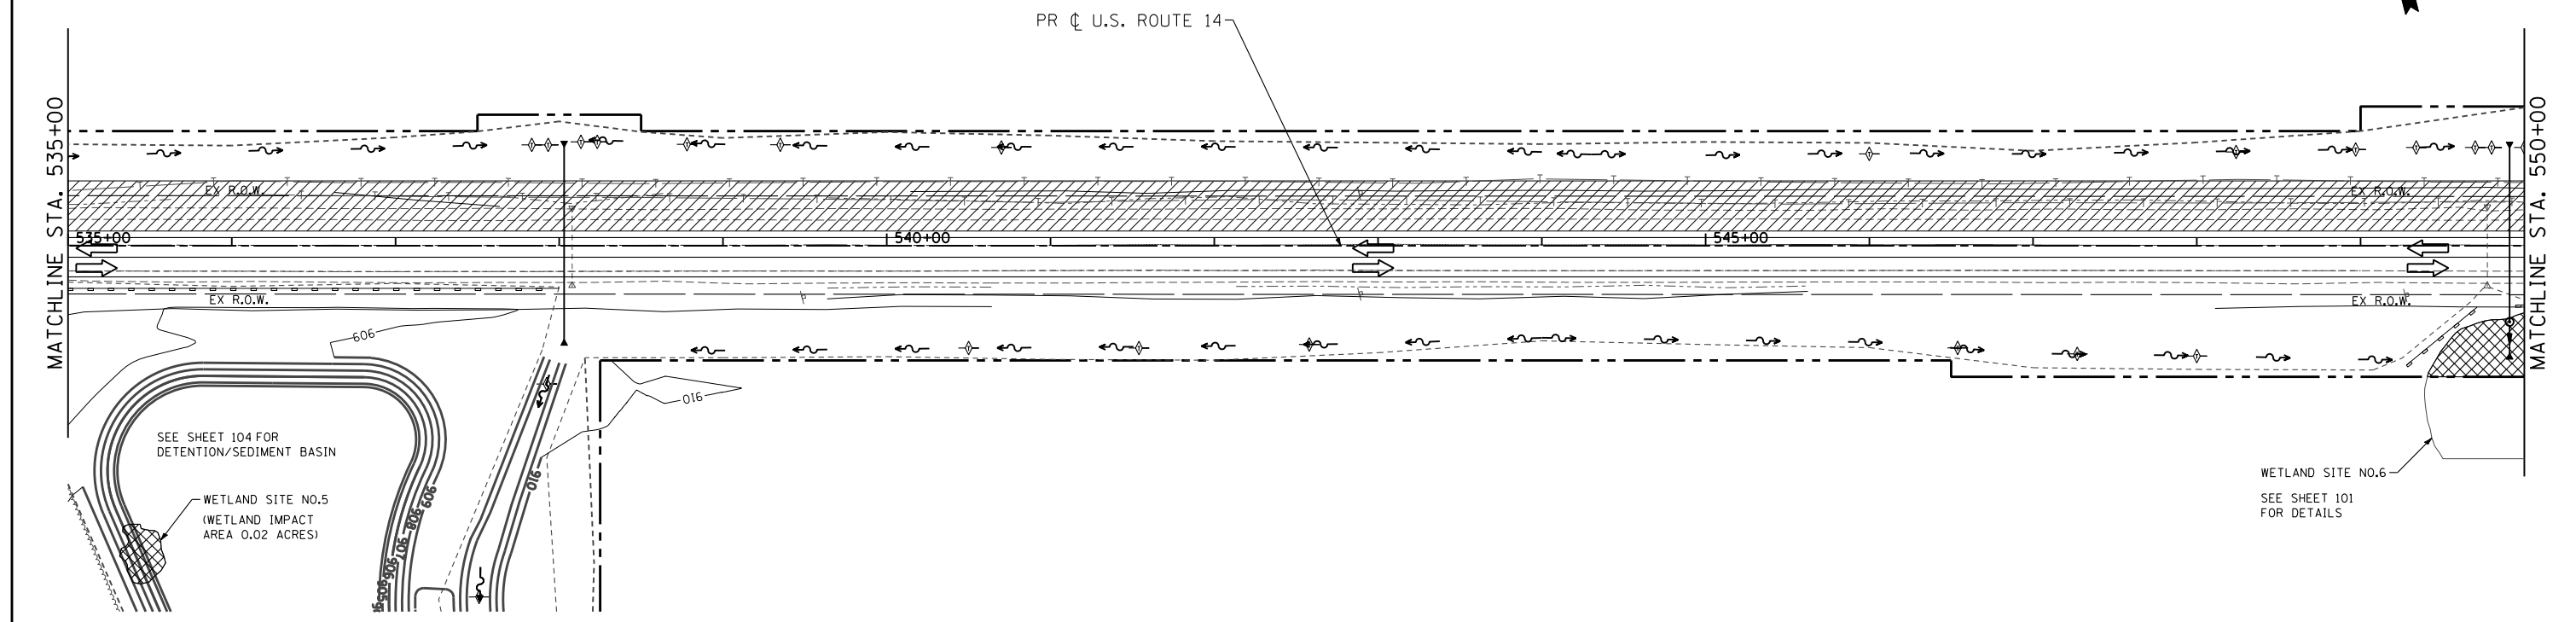

FILE NAME = S:\1606\CAADD Sheets\0162517-sht-ErosionStage1.dgn	USER NAME = _USERNAME_	DESIGNED - AWM	REVISED -	<b>STATE OF ILLINOIS DEPARTMENT OF TRANSPORTATION</b>	<b>EROSION AND SEDIMENT CONTROL PLAN US ROUTE 14 STAGE 1</b>	F.A. RTE. = 305	SECTION = 27R-3	COUNTY = MCHENRY	TOTAL SHEETS = 431	SHEET NO. = 100	
PLOT SCALE = 100.0000' / IN.	CHECKED - JWM	REVISIED -	REVISIED -			SCALE: 1"=50'	SHEET NO. 100 OF 431 SHEETS	STA. 520+00 TO STA. 550+00	CONTRACT NO. 62517		ILLINOIS FED. AID PROJECT
PLOT DATE = 11/6/2013	DATE = 10/15/2013	REVISIED -	REVISIED -								