
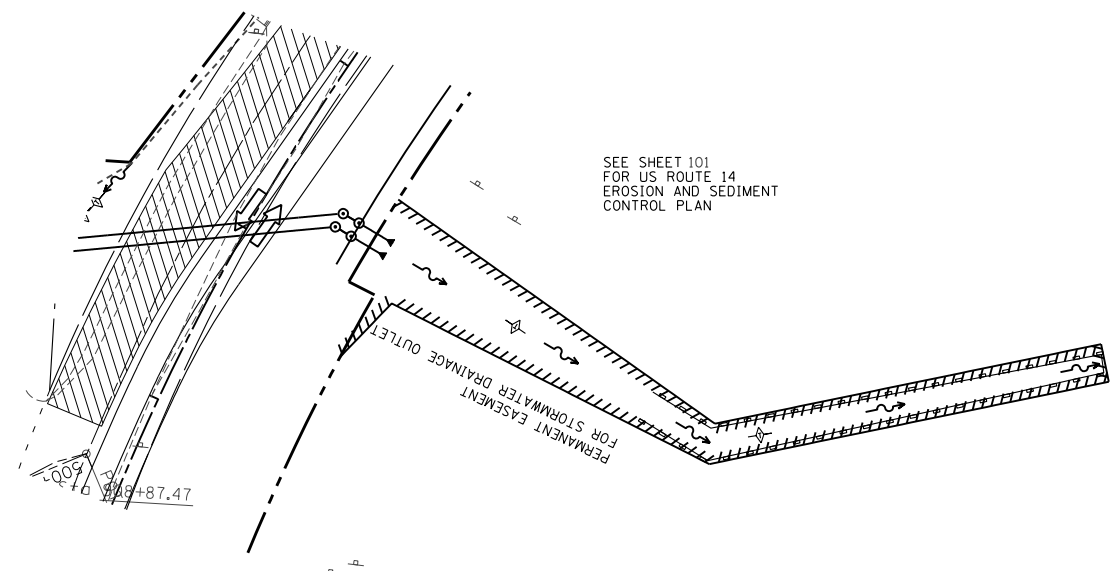


STAGE 1

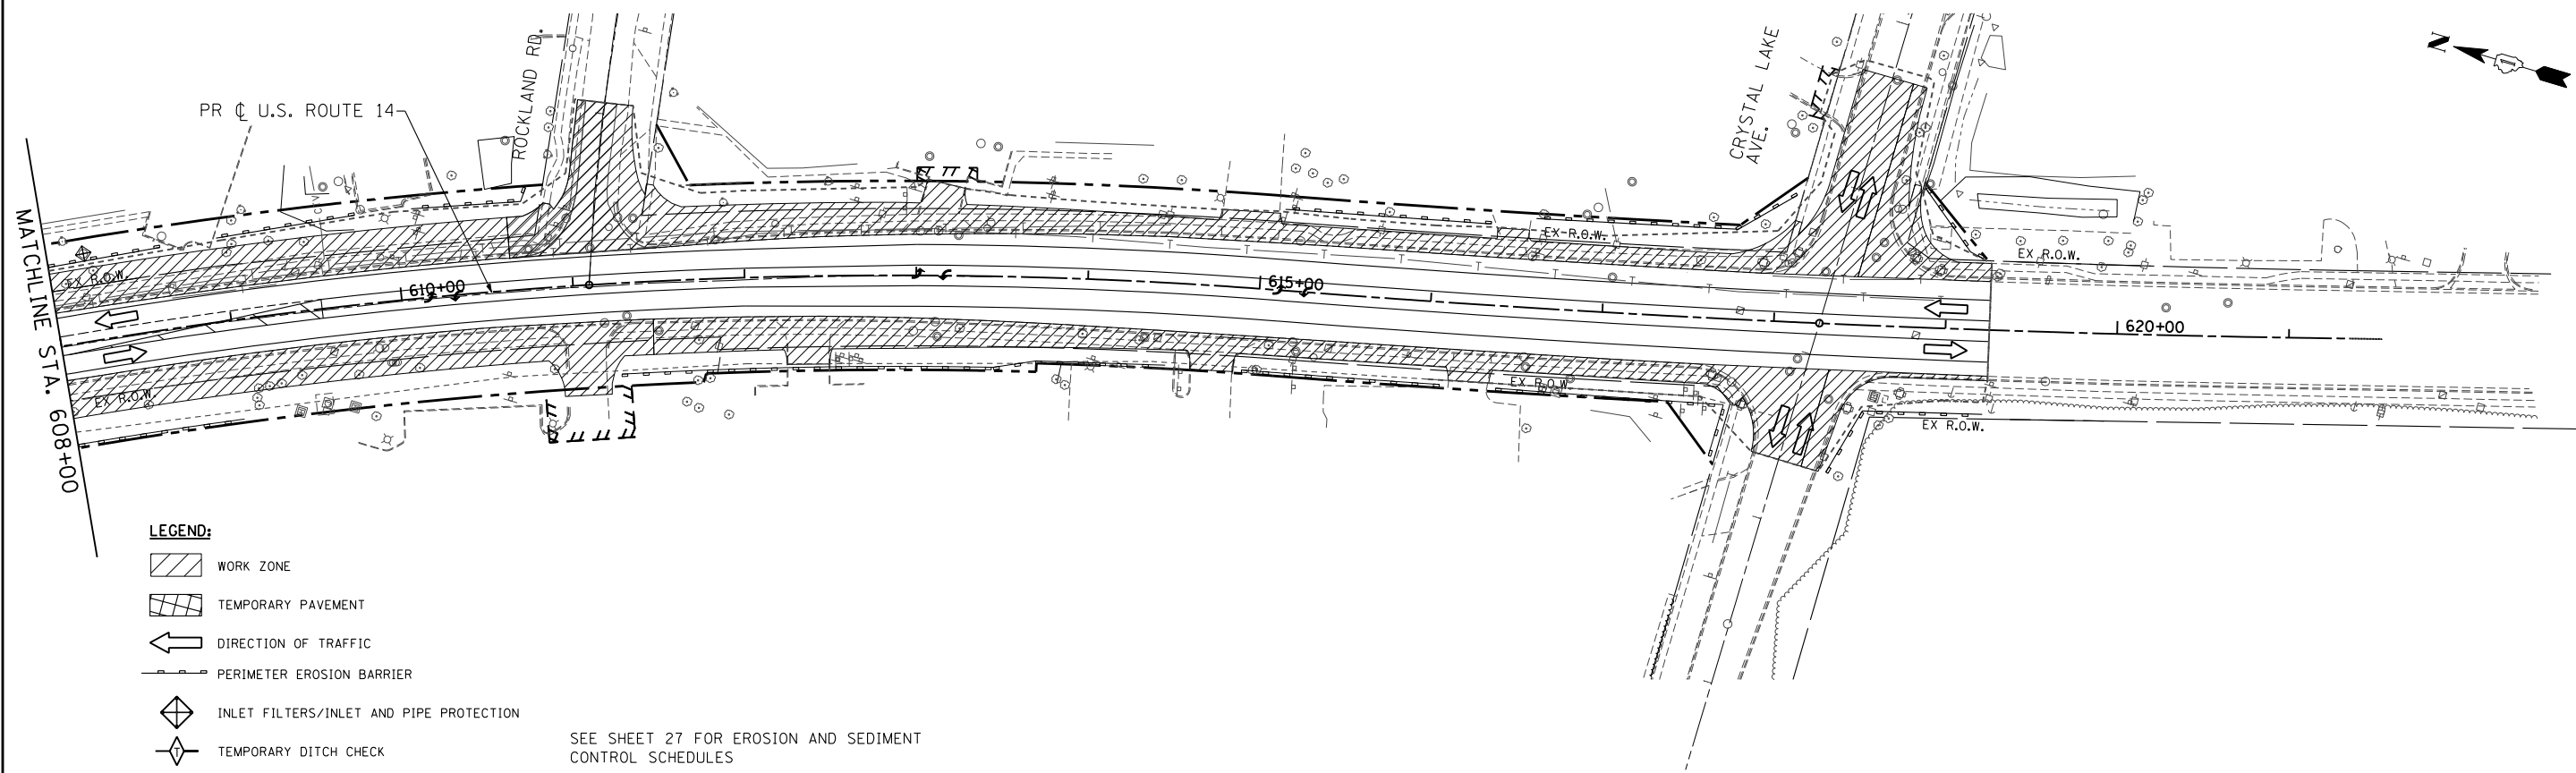

FILE NAME = S:\1606\CADD Sheets\0162517-sht-ErosionStage1.dgn	USER NAME = _USERNAME_	DESIGNED - AWM	REVISED -
PLOT SCALE = 100.0000' / IN.	CHECKED - JWM	DRAWN - DA	REVISED -
PLOT DATE = 11/6/2013	DATE - 10/15/2013		REVISED -

**STATE OF ILLINOIS  
DEPARTMENT OF TRANSPORTATION**

**EROSION AND SEDIMENT CONTROL PLAN  
US ROUTE 14 STAGE 1**

SCALE: 1"=50' SHEET NO. 103 OF 431 SHEETS STA. 608+00 TO STA. 619+25.58

F.A. RTE.	SECTION	COUNTY	TOTAL SHEETS	SHEET NO.
305	27R-3	MCHENRY	431	103
ILLINOIS FED. AID PROJECT			CONTRACT NO. 62517	