



STAGE 2

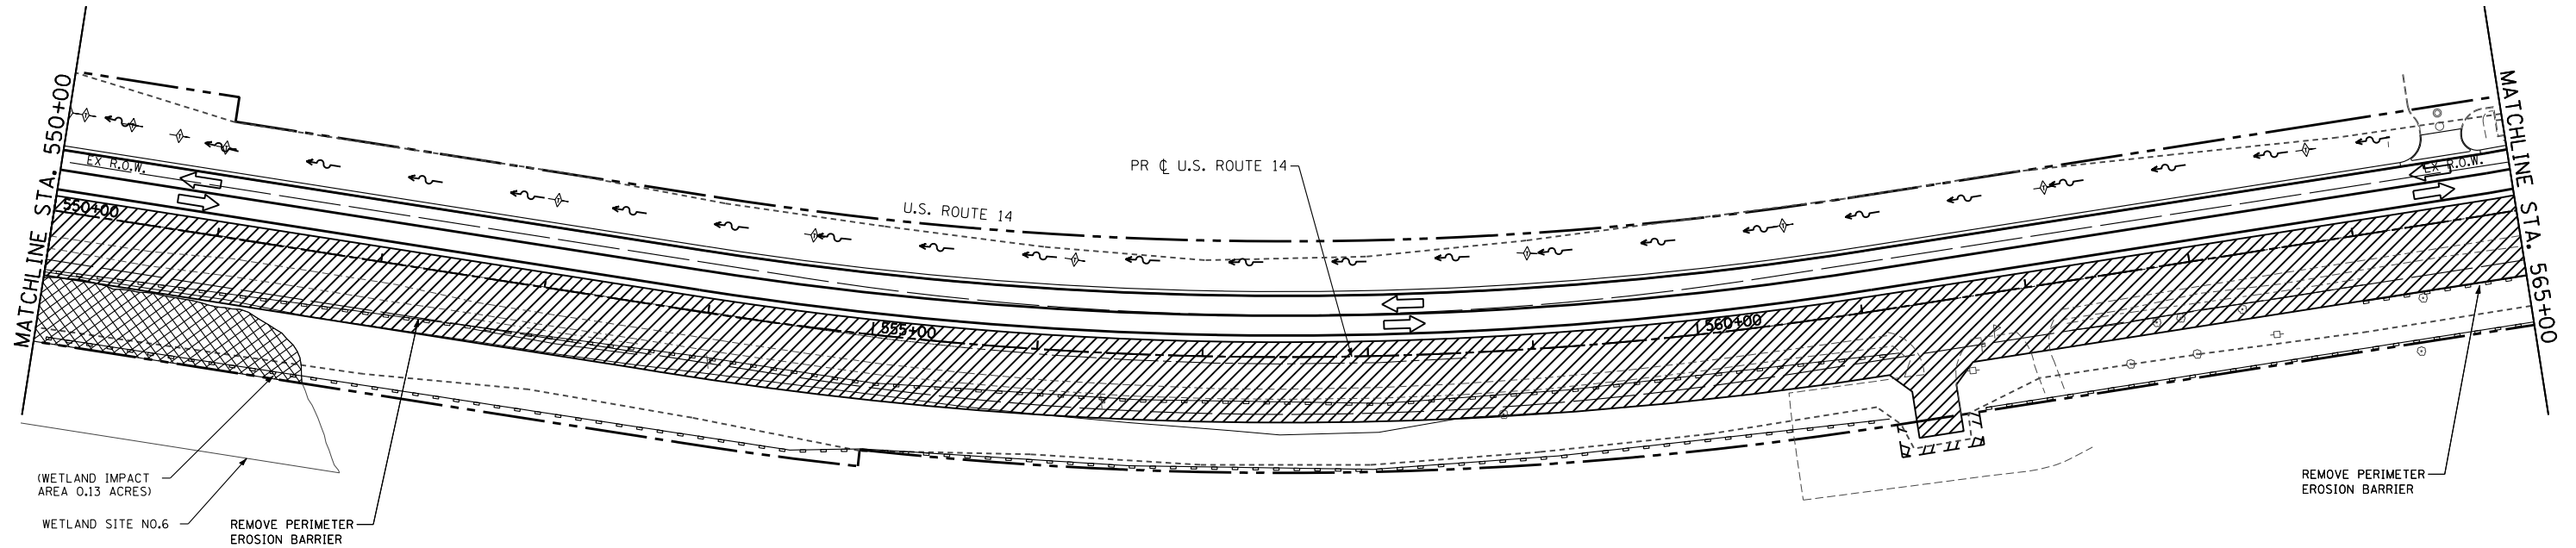

STAGE 2

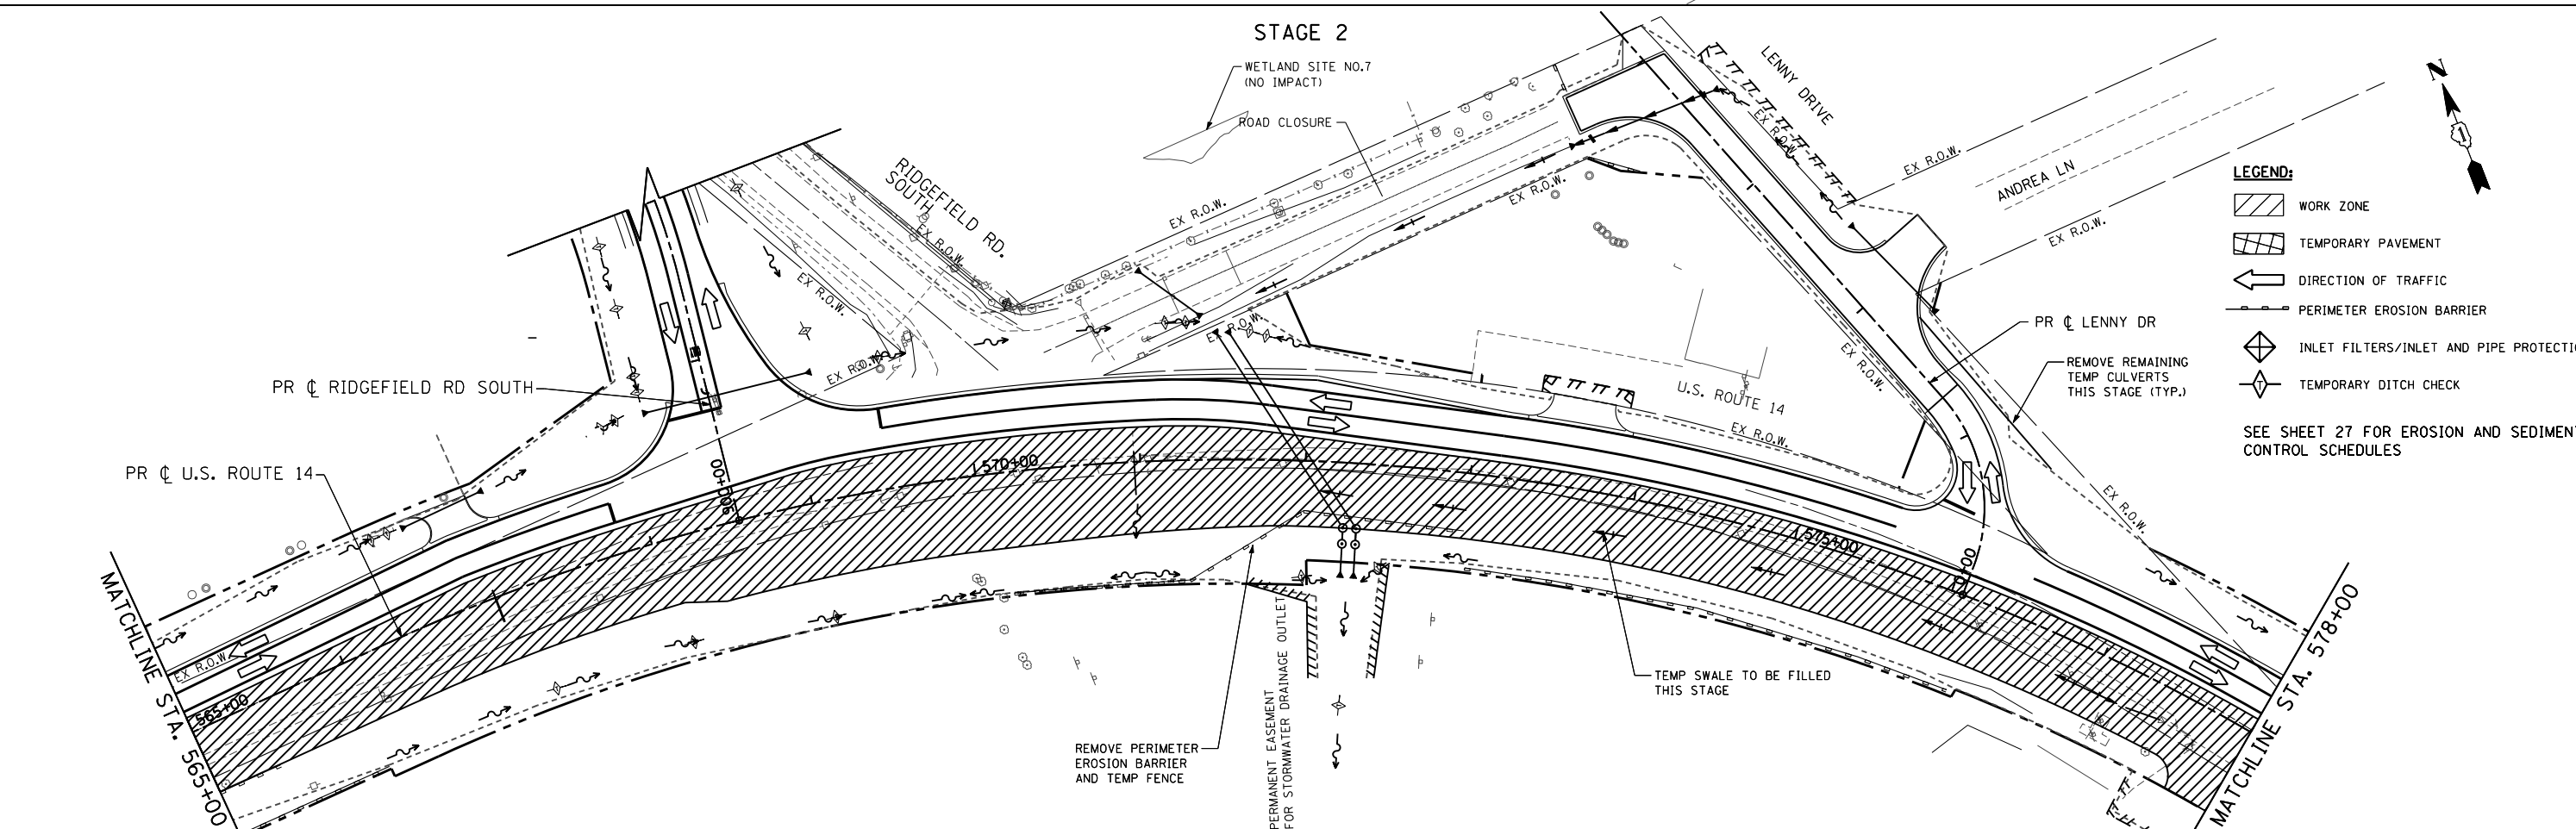

- LEGEND:**
- WORK ZONE
 - TEMPORARY PAVEMENT
 - DIRECTION OF TRAFFIC
 - PERIMETER EROSION BARRIER
 - INLET FILTERS/INLET AND PIPE PROTECTION
 - TEMPORARY DITCH CHECK
- SEE SHEET 27 FOR EROSION AND SEDIMENT CONTROL SCHEDULES

FILE NAME = S:\1606\CADD Sheets\0162517-sht-ErosionS	USER NAME = _USERNAME_	DESIGNED - AWM	REVISED -
page2.dgn		DRAWN - DA	REVISED -
PLOT SCALE = 100.0000' / IN.		CHECKED - JWM	REVISED -
PLOT DATE = 11/6/2013		DATE - 10/15/2013	REVISED -

**STATE OF ILLINOIS
DEPARTMENT OF TRANSPORTATION**

**EROSION AND SEDIMENT CONTROL PLAN
US ROUTE 14 - STAGE 2**

SCALE: 1"=50' SHEET NO. 109 OF 431 SHEETS STA. 550+00 TO STA. 578+00

F.A. RTE.	SECTION	COUNTY	TOTAL SHEETS	SHEET NO.
305	27R-3	MCHENRY	431	109
CONTRACT NO. 62517			ILLINOIS FED. AID PROJECT	