



PLAN	SURVEYED	BY	DATE
	PLOTTED		
	CHECKED		
	AT		
	NO. _____		
	FILE NAME		

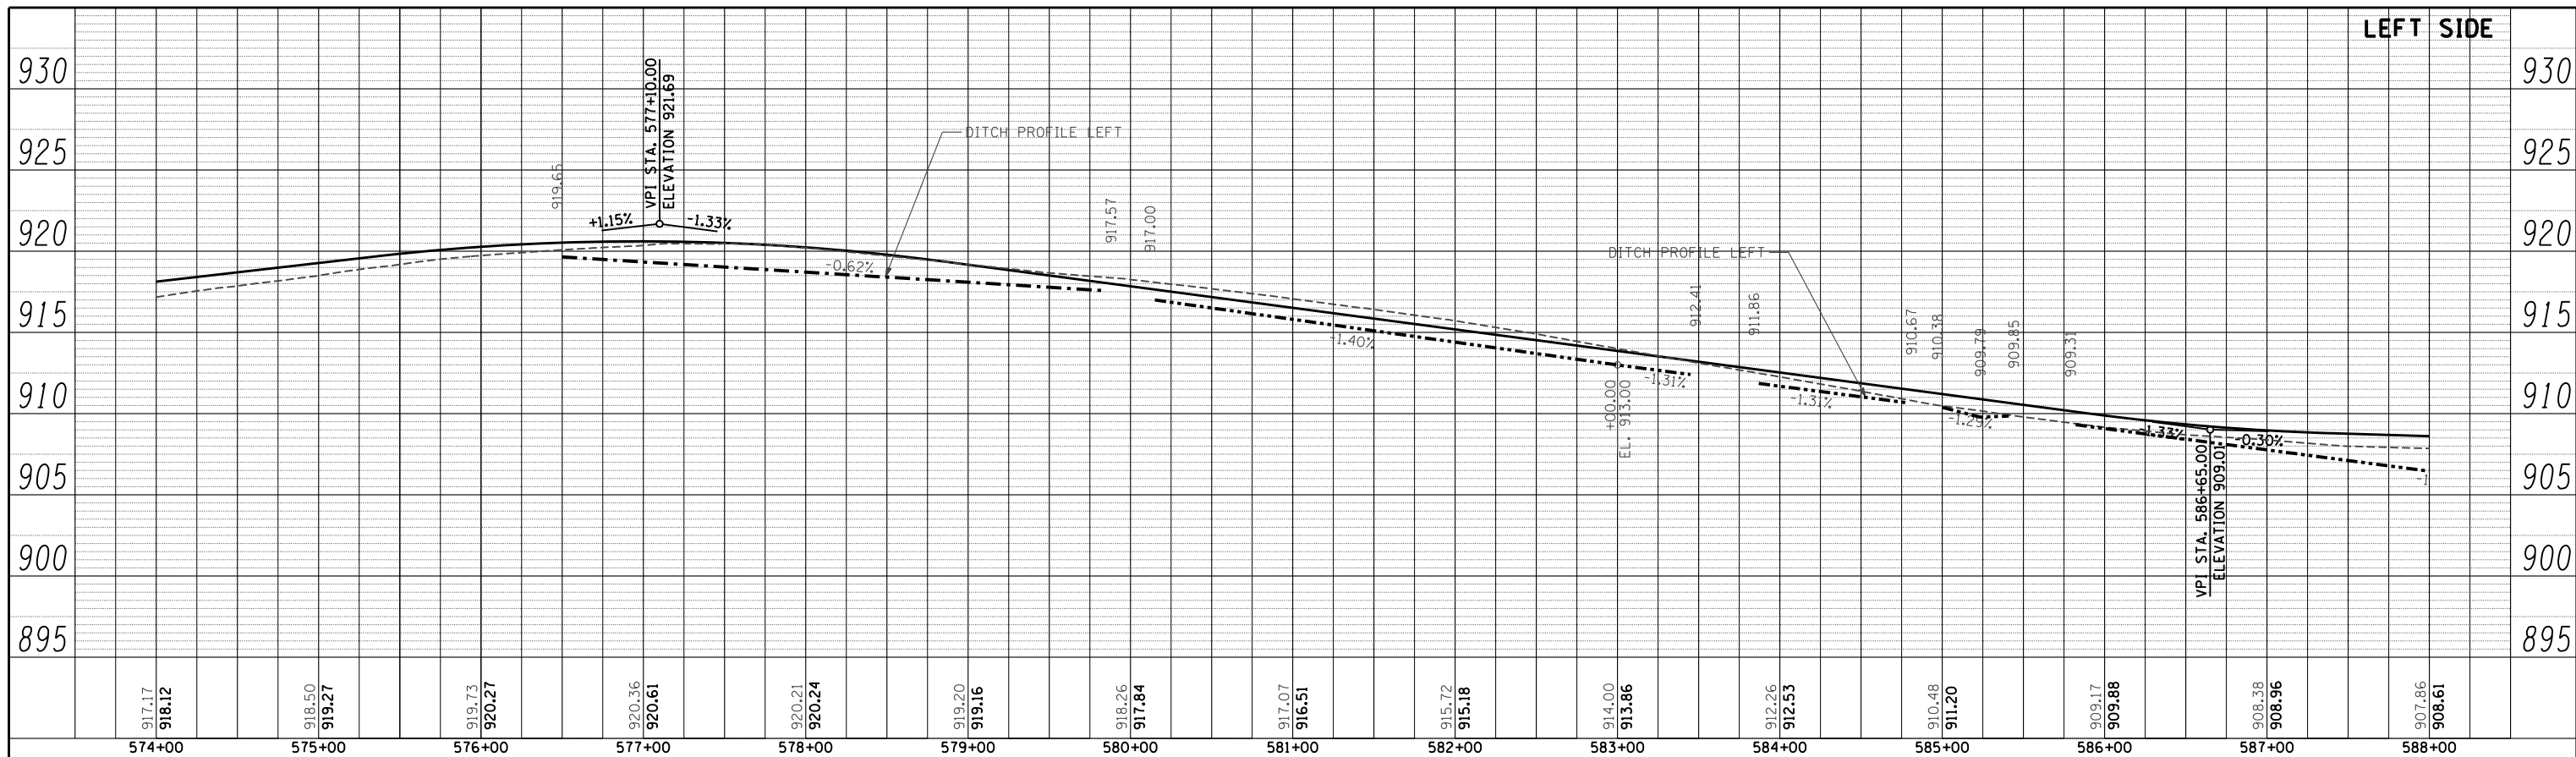

PROFILE	SURVEYED	BY	DATE
	GRADES CHECKED		
	STRUCTURE		
	NOTATMS CHFD		
	NO. _____		

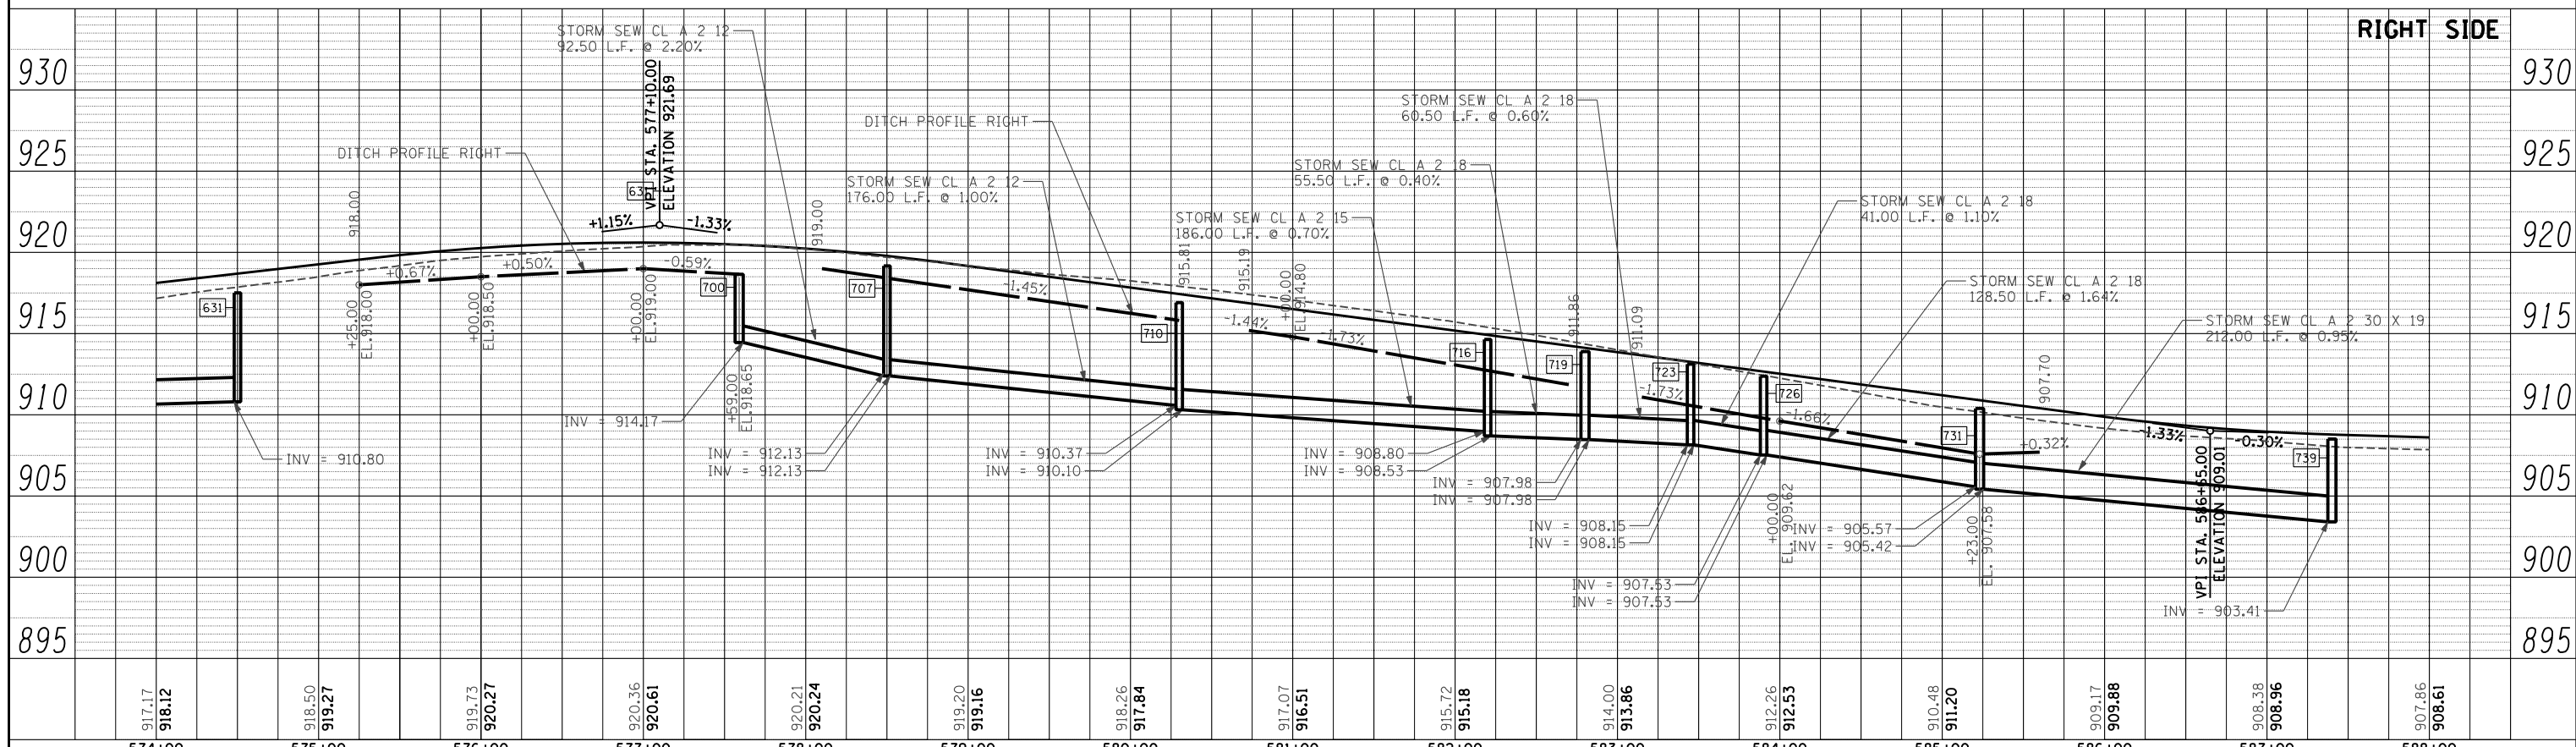

FILE NAME =	USER NAME = .USERNAME.	DESIGNED - DA	REVISED -
ss:\1606\CADD Sheets\162517-shd-prof-drain.dgn		DRAWN - DA	REVISED -
PLOT SCALE = 100.0000' / IN.		CHECKED - MGZ	REVISED -
PLOT DATE = 10/15/2013		DATE - 10/15/2013	REVISED -

**STATE OF ILLINOIS  
DEPARTMENT OF TRANSPORTATION**

**U.S. ROUTE 14  
DRAINAGE PROFILE**

SCALE: 1"=50'      SHEET NO. 142 OF 431 SHEETS      STA. 574+00.00 TO STA. 588+00.00

F.A.P. RTE.	SECTION	COUNTY	TOTAL SHEETS	SHEET NO.
305	27R-3	MCHENRY	431	142
CONTRACT NO. 62517				
ILLINOIS FED. AID PROJECT				