


PLAN	SURVEYED	BY	DATE
	PLOTTED		
	GRADES CHECKED		
	STRUCTURE NOTATIONS CHECKED		
	NOTE BOOK NO.		
	CADD FILE NAME		

PROFILE	SURVEYED	BY	DATE
	PLOTTED		
	GRADES CHECKED		
	STRUCTURE NOTATIONS CHECKED		
	NOTE BOOK NO.		
	CADD FILE NAME		

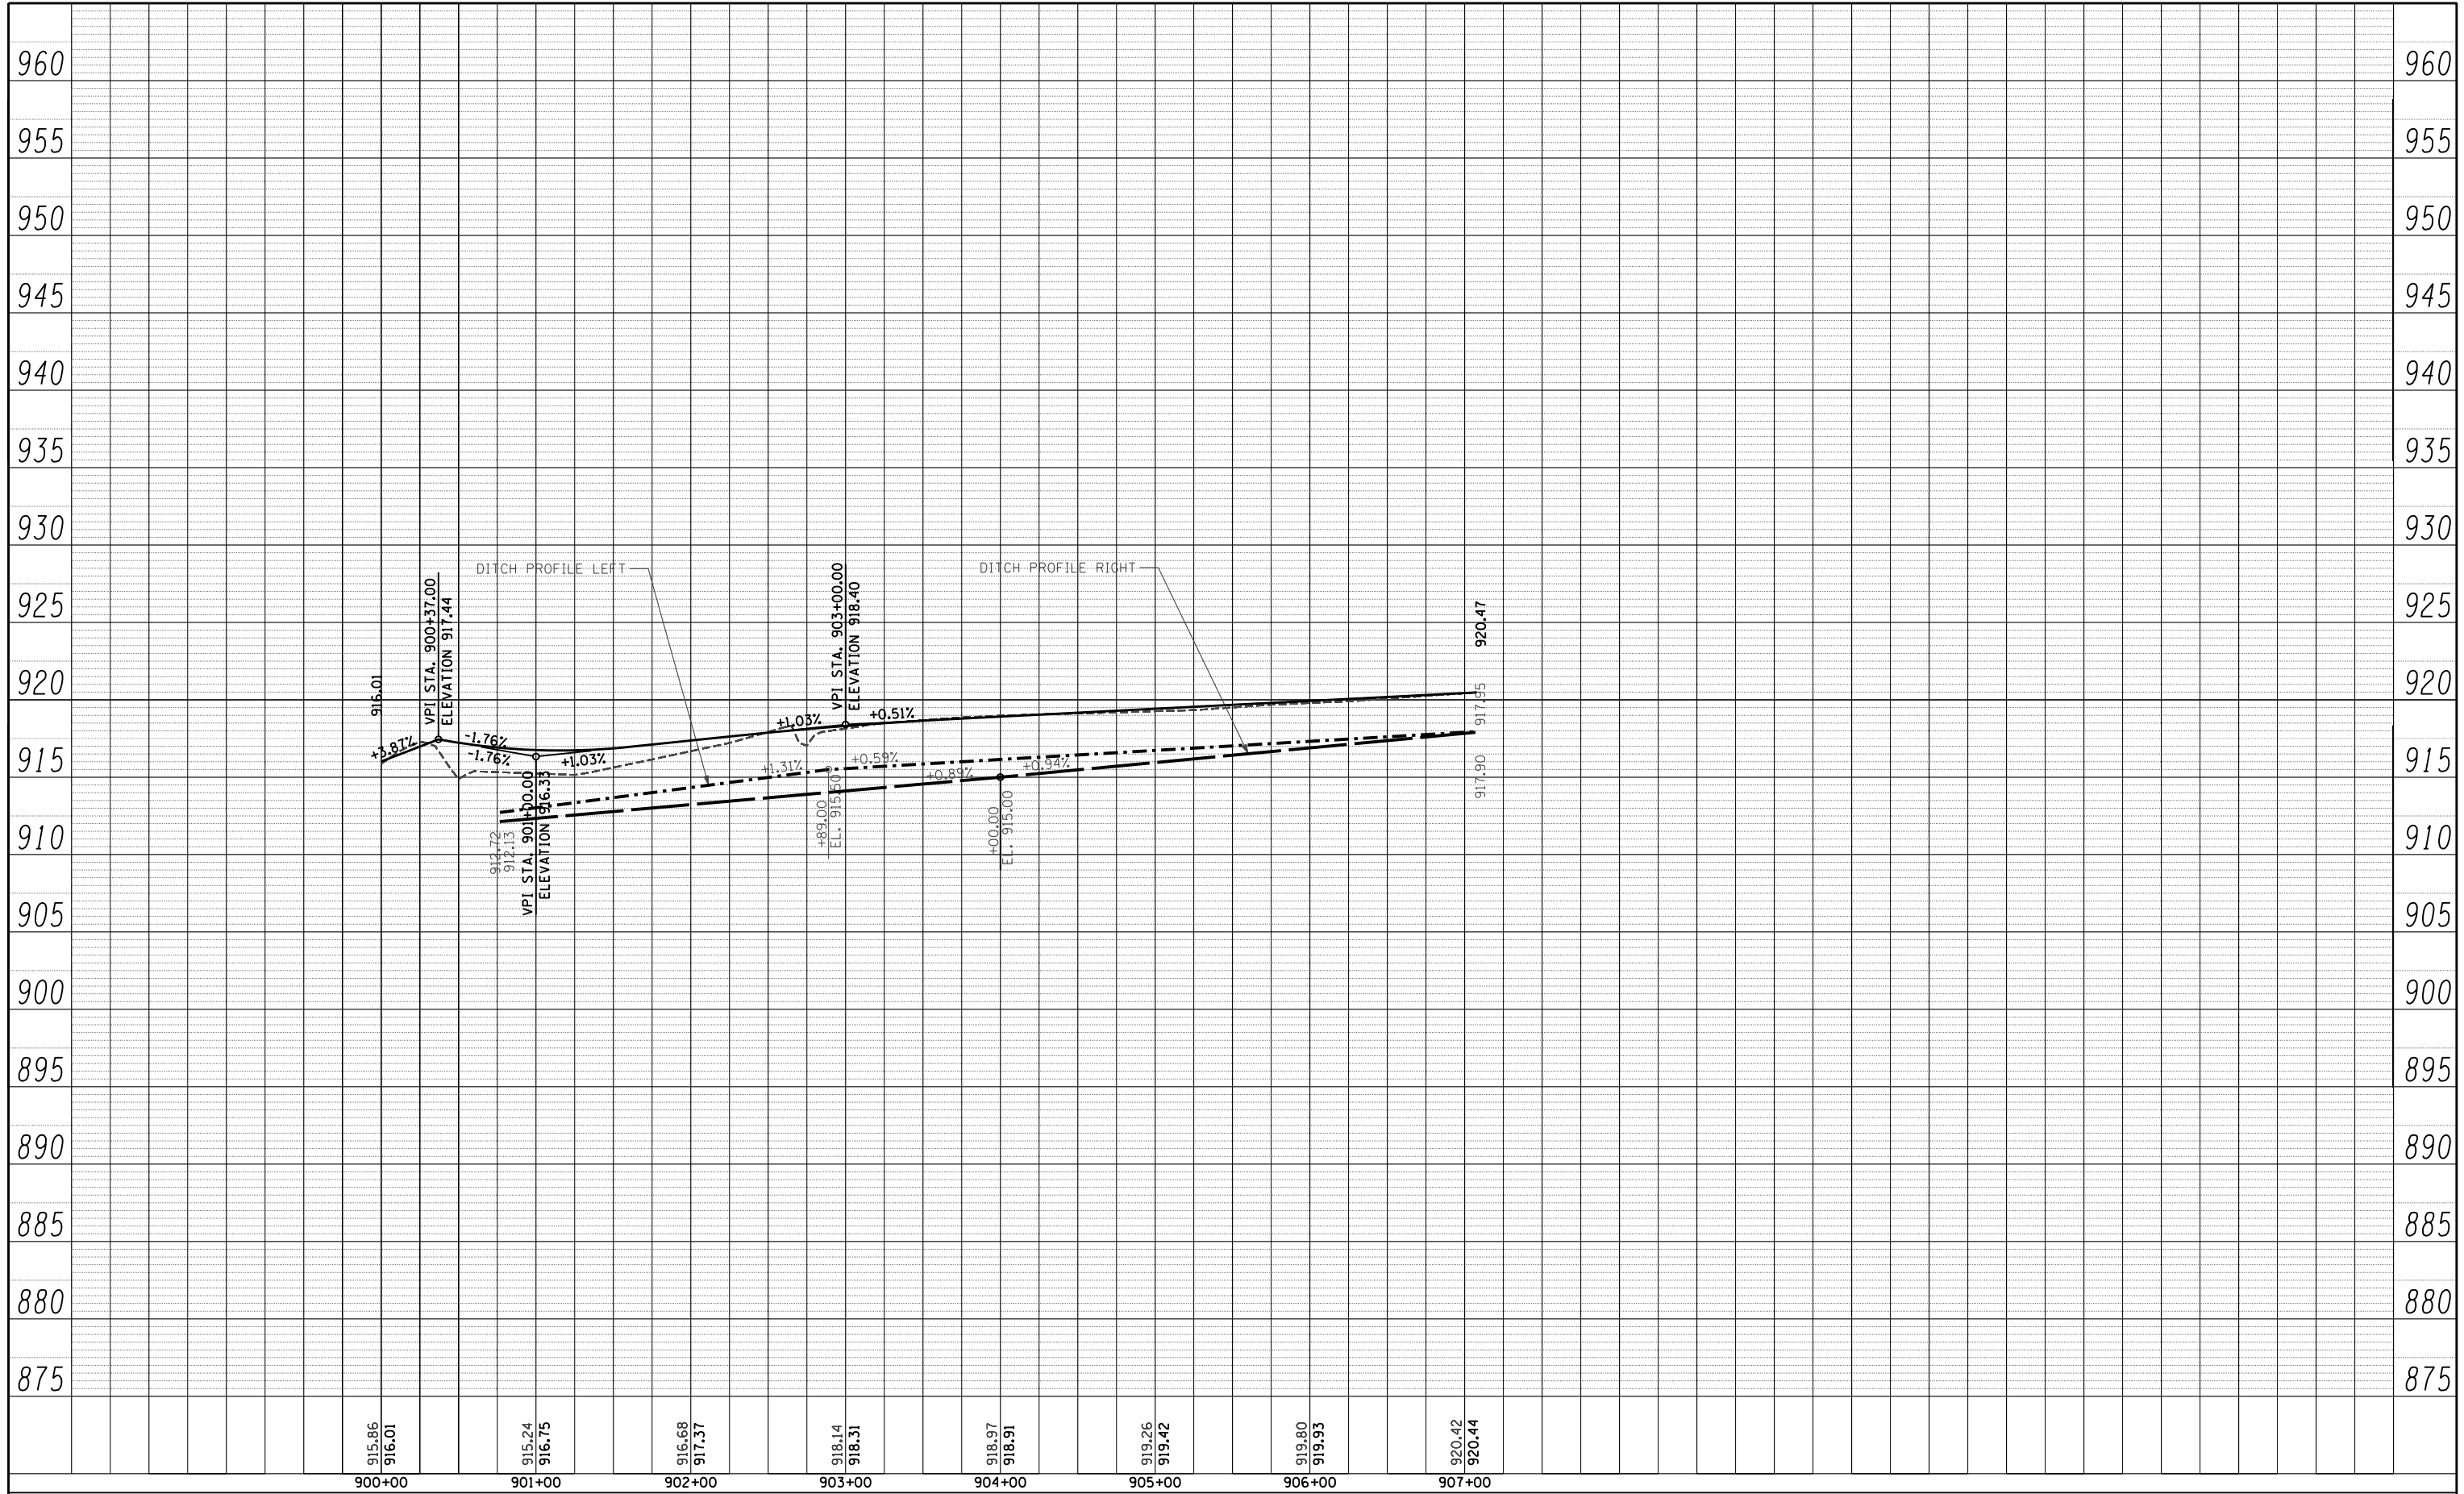

FILE NAME =	USER NAME = .USERNAME.	DESIGNED - DA	REVISED -
ss:\1606\CADD Sheets\162517-shr-prof-drain.dgn		DRAWN - DA	REVISED -
		CHECKED - MGZ	REVISED -
		DATE - 10/15/2013	REVISED -

**STATE OF ILLINOIS  
DEPARTMENT OF TRANSPORTATION**

**RIDGEFIELD ROAD SOUTH  
DRAINAGE PROFILE**

SCALE: 1"=50'      SHEET NO. 147 OF 431 SHEETS      STA. 900+00.00 TO STA. 907+07.80

F.A.P. RTE.	SECTION	COUNTY	TOTAL SHEETS	SHEET NO.
305	27R-3	MCHENRY	431	147
CONTRACT NO. 62517				
ILLINOIS FED. AID PROJECT				