


PLAN	SURVEYED	BY	DATE
	PLOTTED		
	GRADES CHECKED		
	STRUCTURE NOTATIONS CHECKED		
	NOTE BOOK NO.		
	CADD FILE NAME		

PROFILE	SURVEYED	BY	DATE
	PLOTTED		
	GRADES CHECKED		
	STRUCTURE NOTATIONS CHECKED		
	NOTE BOOK NO.		
	CADD FILE NAME		

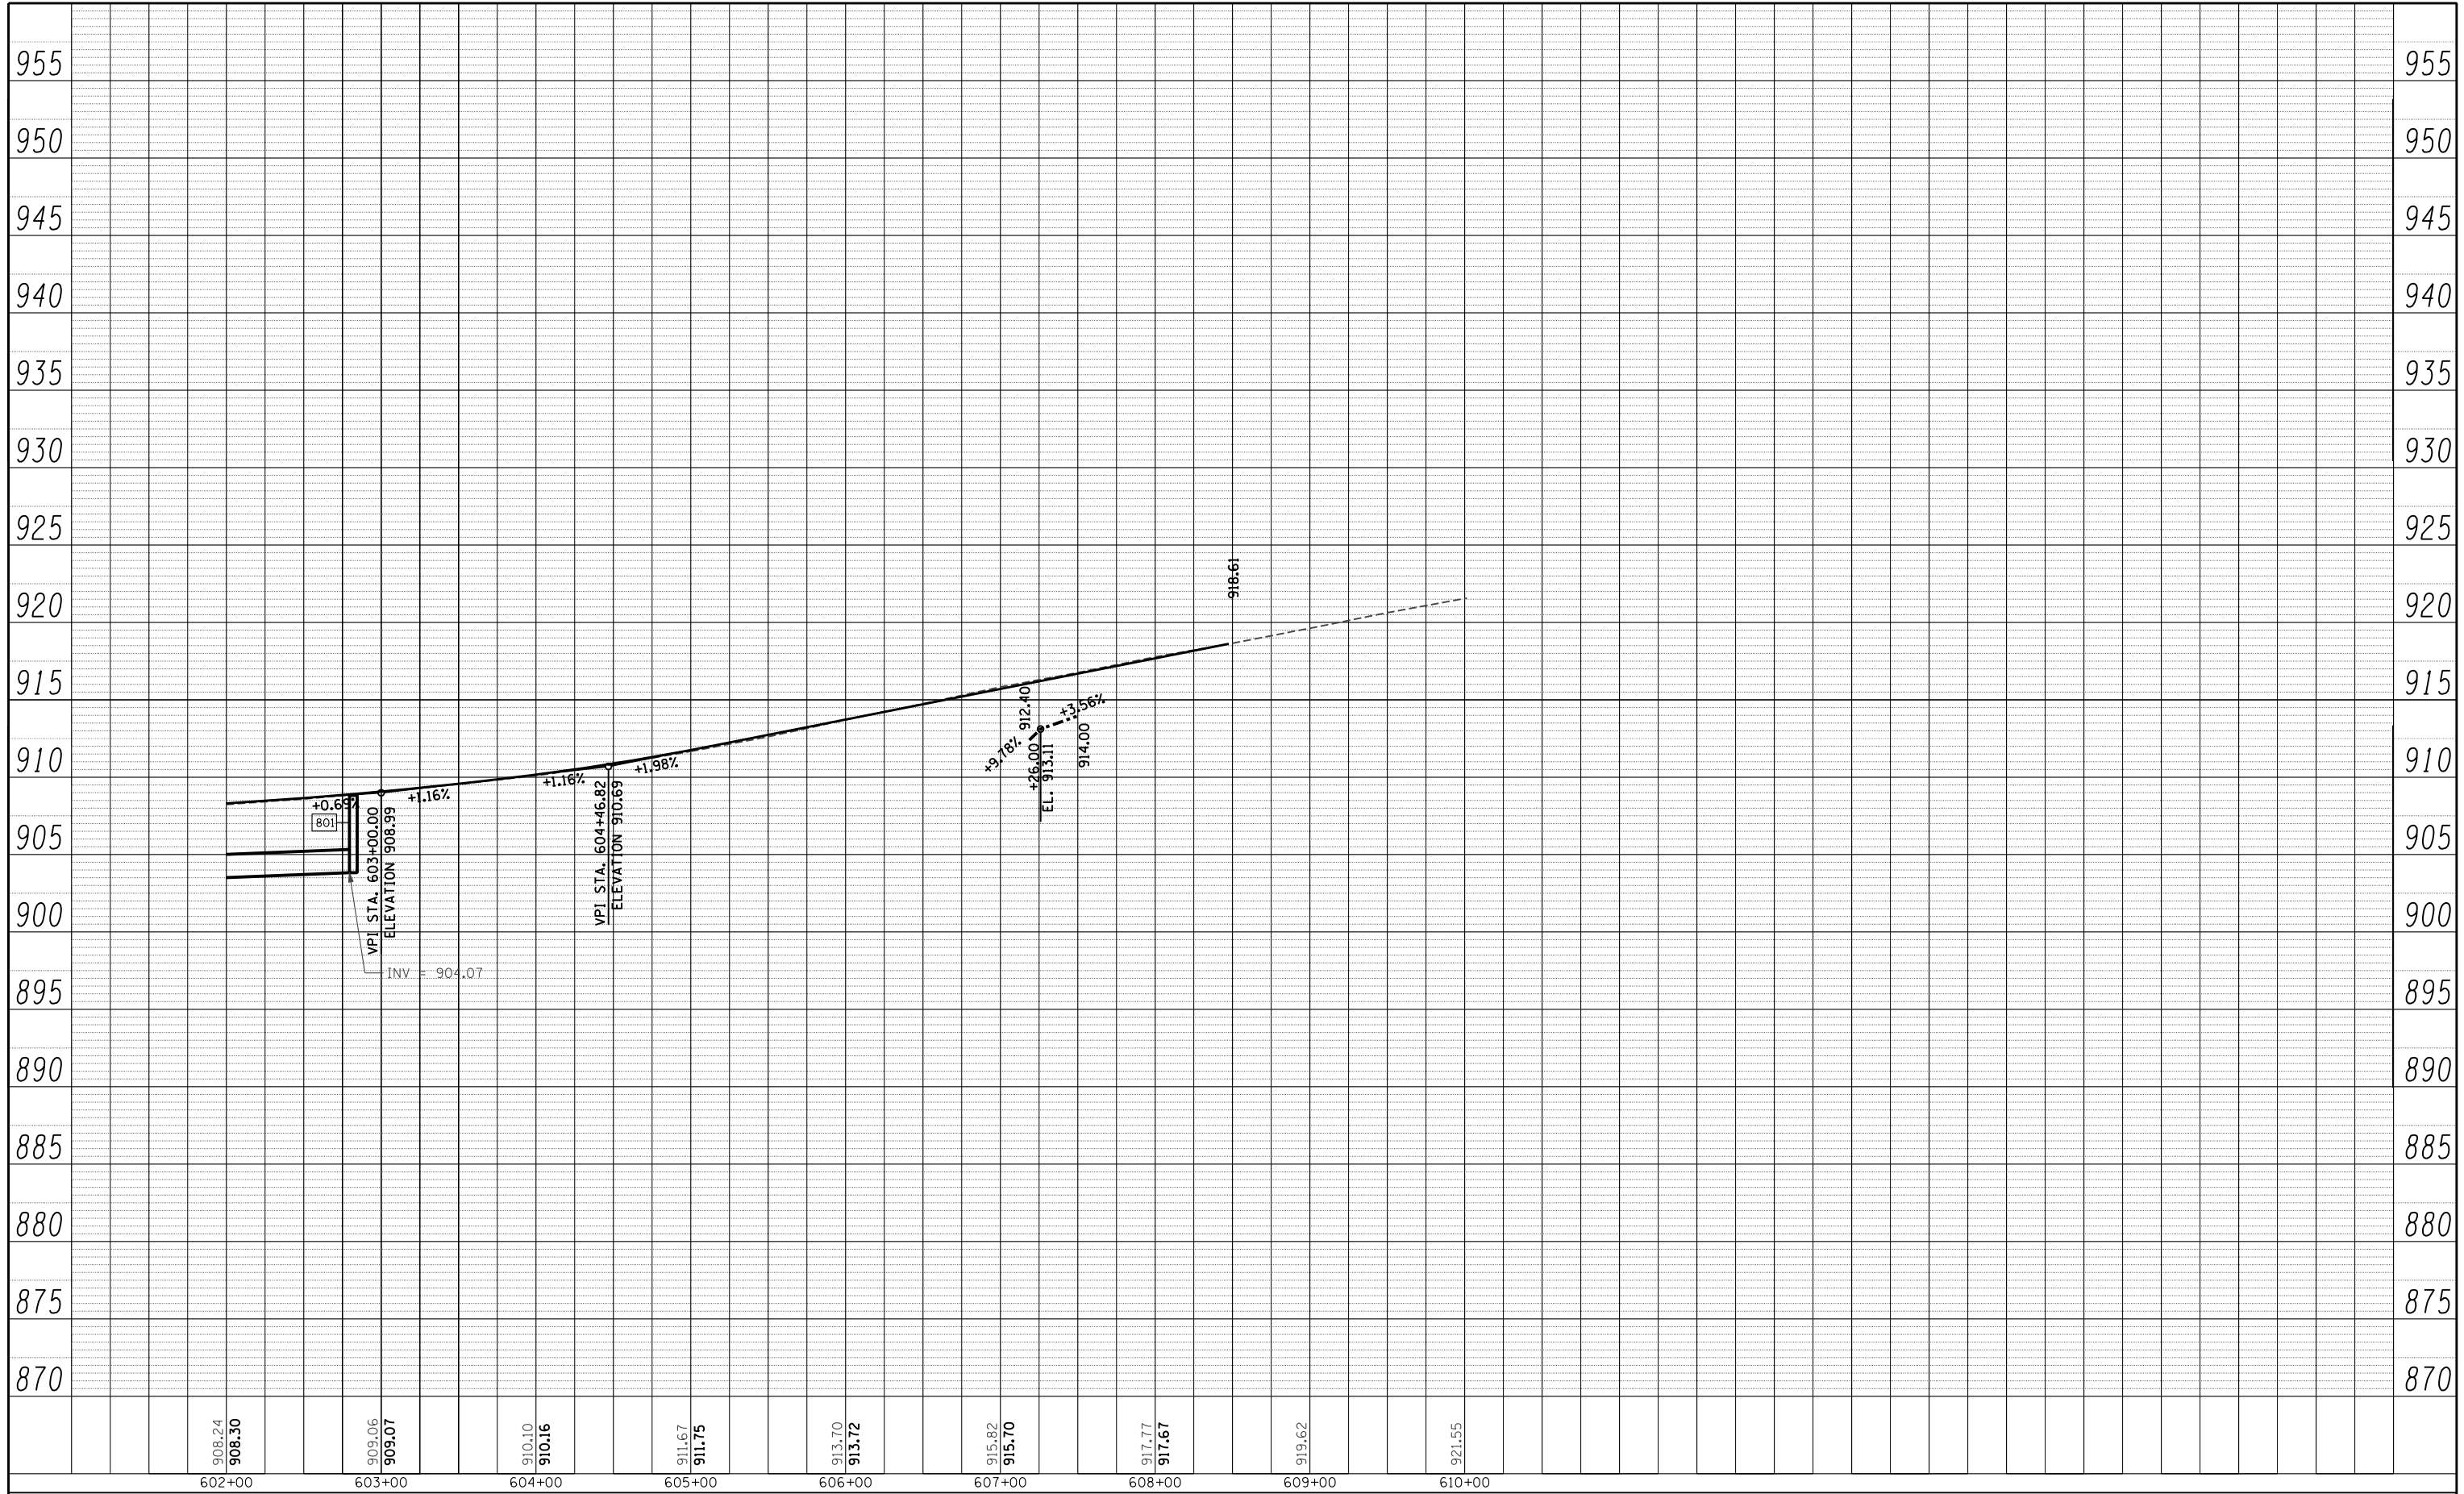

FILE NAME =	USER NAME =	DESIGNED -	REVISED -
sa:\1606\CADD Sheets\162517-sht-prof-drain.dgn	._USERNAME.	DA	DA
		DRAWN -	REVISED -
		DA	DA
		CHECKED -	REVISED -
		MGZ	MGZ
		DATE -	REVISED -
		10/15/2013	10/15/2013

**STATE OF ILLINOIS
DEPARTMENT OF TRANSPORTATION**

ILLINOIS ROUTE 176 DRAINAGE PROFILE	
SCALE: 1"=50'	SHEET NO. 150 OF 431 SHEETS
STA. 602+00.00 TO STA. 608+50.50	

F.A.P. RTE.	SECTION	COUNTY	TOTAL SHEETS	SHEET NO.
305	27R-3	MCHENRY	431	150
CONTRACT NO. 62517				
ILLINOIS FED. AID PROJECT				