


EJM ENGINEERING, INC.
 411 South Wells Street Suite 1000
 Chicago, Illinois 60607

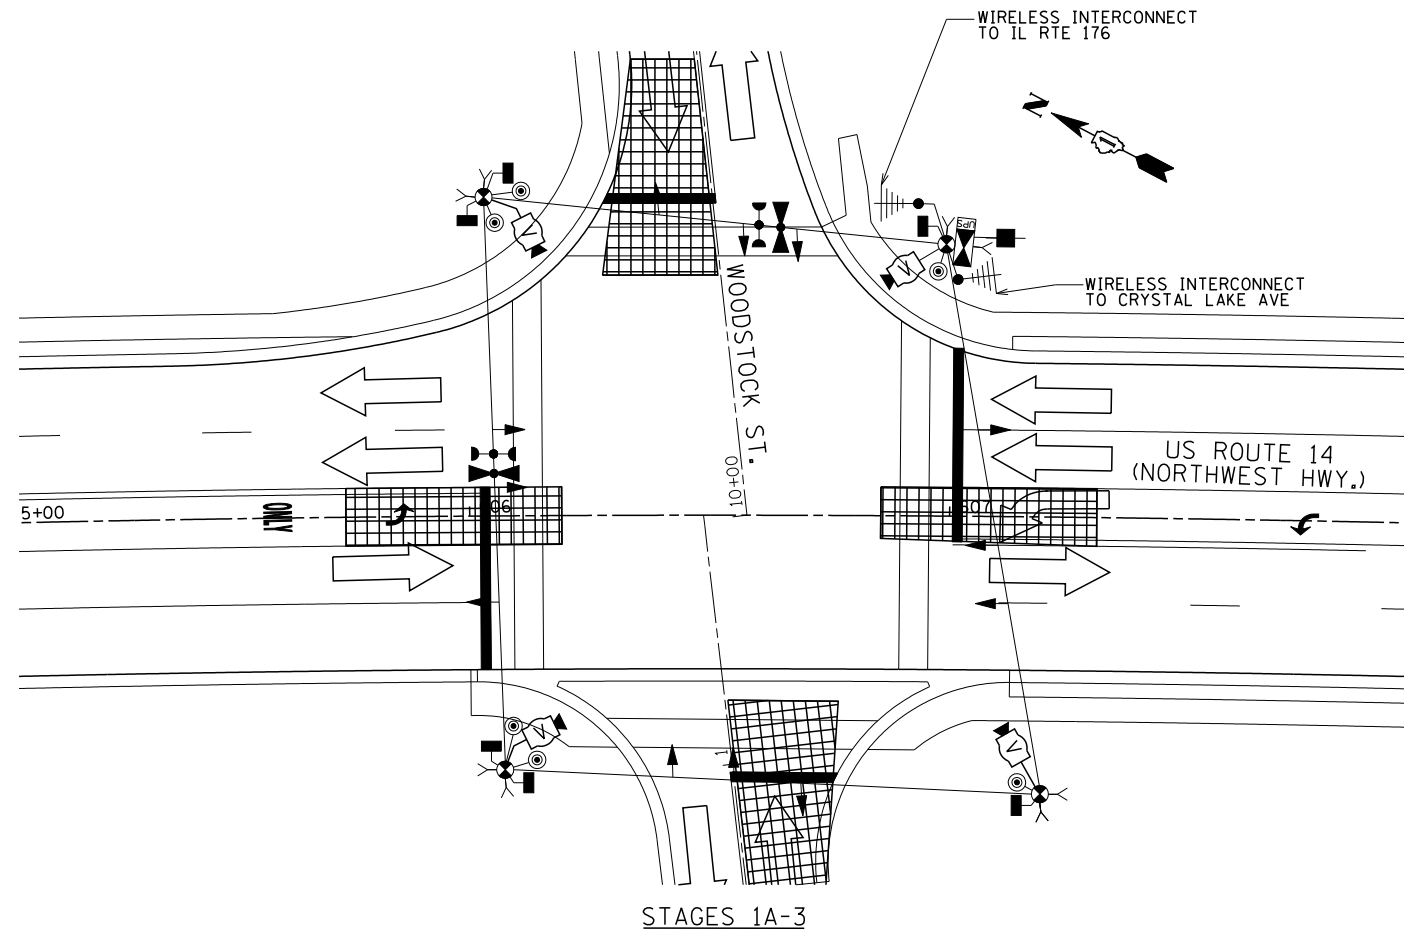

FILE NAME =
 ...\\D162517-SHT-TS42.dgn

USER NAME = rswanson
 PLOT SCALE = 20:1
 PLOT DATE = 10/8/2013

DESIGNED - JW
 DRAWN - AB
 CHECKED - BS
 DATE - 10/15/2013

REVISED -
 REVISED -
 REVISED -
 REVISED -

**STATE OF ILLINOIS
 DEPARTMENT OF TRANSPORTATION**

**TEMPORARY TRAFFIC SIGNAL INSTALLATION PLAN
 US RTE. 14 AND WOODSTOCK ST.**

SCALE: 20:1 SHEET NO. OF SHEETS STA. TO STA.

| F.A.P. RTE. | SECTION | COUNTY | TOTAL SHEETS | SHEET NO. |
|---|---------|---------|--------------------|-----------|
| 305 | 27R-3 | MCHENRY | 431 | 305 |
| FED. ROAD DIST. NO. 1 ILLINOIS FED. AID PROJECT | | | CONTRACT NO. 62517 | |