
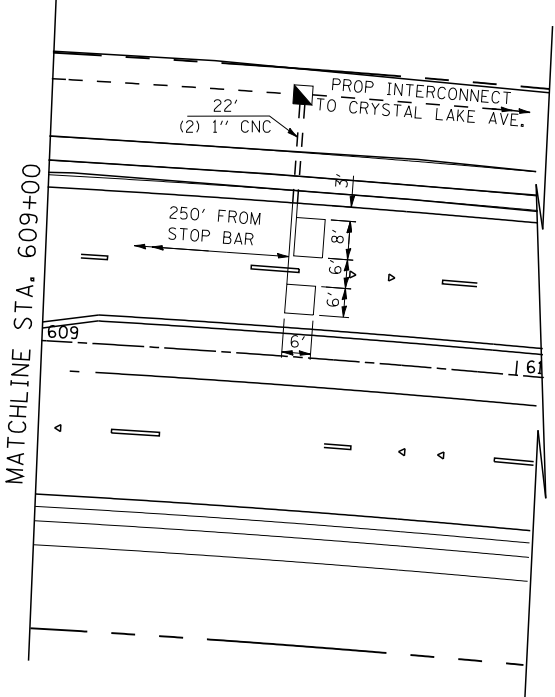
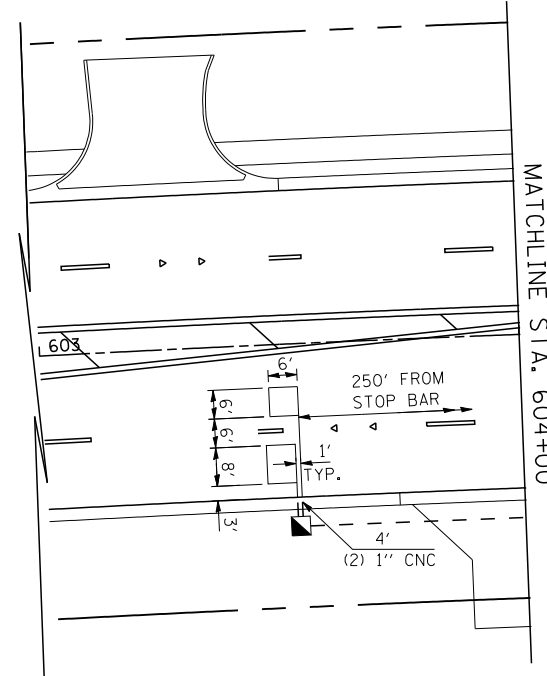


NOTE:
THE TRAFFIC SIGNAL CONTROLLER EQUIPMENT FOR THIS PROJECT SHALL BE "ECONOLITE" TO MATCH THE EXISTING ADJACENT SYSTEM.

RESTORATION OF WORK AREA: RESTORATION OF THE TRAFFIC WORK AREA SHALL BE INCLUDED IN THE COST OF THE RELATED PAY ITEM SUCH AS FOUNDATION, CONDUIT, HANDHOLE, TRENCH, AND BACKFILL ETC. AND NO EXTRA COMPENSATION SHALL BE ALLOWED. ALL ROADWAY SURFACES SUCH AS SHOULDERS, MEDIANS, SIDEWALKS, PAVEMENT, ETC. SHALL BE REPLACED IN KIND. ALL DAMAGE TO MOWED LAWNS SHALL BE REPLACED WITH AN APPROVED SOD, AND ALL DAMAGE TO UNMOWED FIELDS SHALL BE SEEDD IN ACCORDANCE WITH STANDARD SPECIFICATIONS 252 AND 250 RESPECTIVELY.

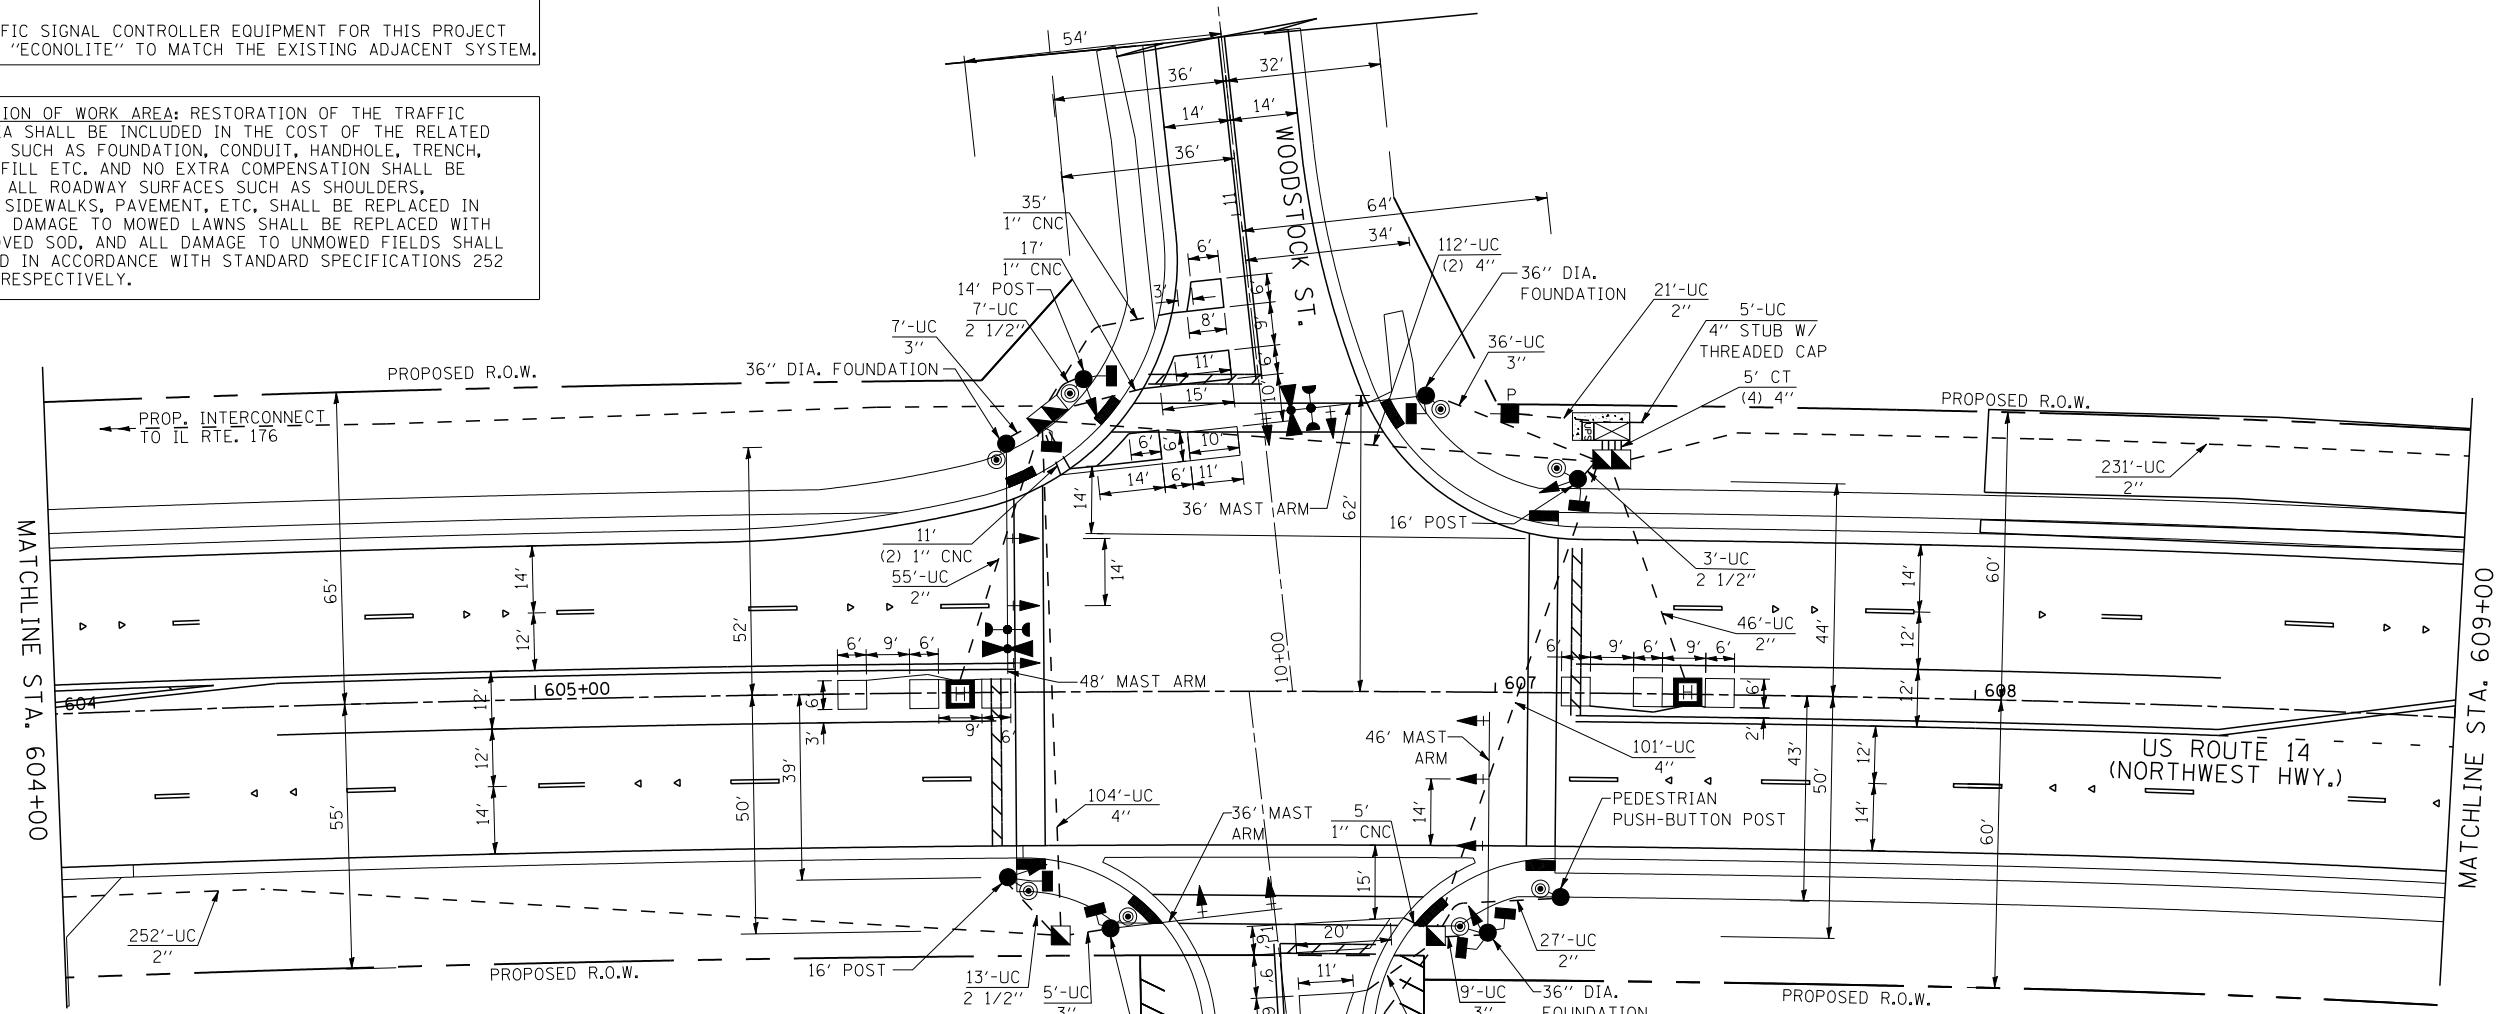

NOTE:
THE EXISTING TRAFFIC SIGNAL CONTROLLER AND CABINET SHALL BE STORED BY THE CONTRACTOR WHILE THE TEMPORARY TRAFFIC SIGNAL IS IN OPERATION AND RELOCATED TO A NEW FOUNDATION AS SHOWN ON THE TRAFFIC SIGNAL INSTALLATION PLAN. THE CONTRACTOR SHALL REPLACE IN KIND ANY EQUIPMENT DAMAGED BY THE CONTRACTOR, AT NO ADDITIONAL COST.

EJM ENGINEERING, INC.
411 South Wells Street Suite 1000
Chicago, Illinois 60607



FILE NAME =
...\\D162517-SHT-TS04.dgn

USER NAME = rswanson
PLOT SCALE = 20:1
PLOT DATE = 10/8/2013

DESIGNED - JW
DRAWN - JW
CHECKED - RS
DATE - 10/15/2013

REVISED -
REVISED -
REVISED -
REVISED -

**STATE OF ILLINOIS
DEPARTMENT OF TRANSPORTATION**

**TRAFFIC SIGNAL INSTALLATION PLAN
US RTE. 14 AND WOODSTOCK ST.**

SCALE: 20:1 SHEET NO. 1 OF 1 SHEETS STA. TO STA.

F.A.P. RTE.	SECTION	COUNTY	TOTAL SHEETS	SHEET NO.
305	27R-3	MCHENRY	431	307
FED. ROAD DIST. NO. 1 ILLINOIS FED. AID PROJECT			CONTRACT NO. 62517	