


**DETAIL OF RESURFACING AT SN. 053-2557**


STA. 424+00  
NOT TO SCALE

• 7 1/2" CONCRETE SUPERSTRUCTURE TO BE INSTALLED PRIOR TO THIS CONTRACT.

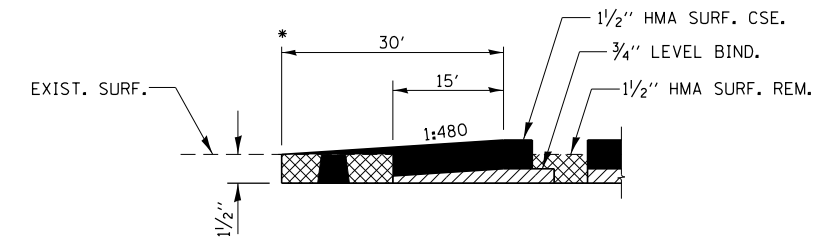

**HMA SURFACE COURSE TAPER DETAIL**

- \* STA. 15+85
- \* STA. 21+20
- \* STA. 29+05
- \* STA. 56+35
- \* STA. 60+60
- \* STA. 436+17
- \* STA. 437+33
- \* STA. 583+00

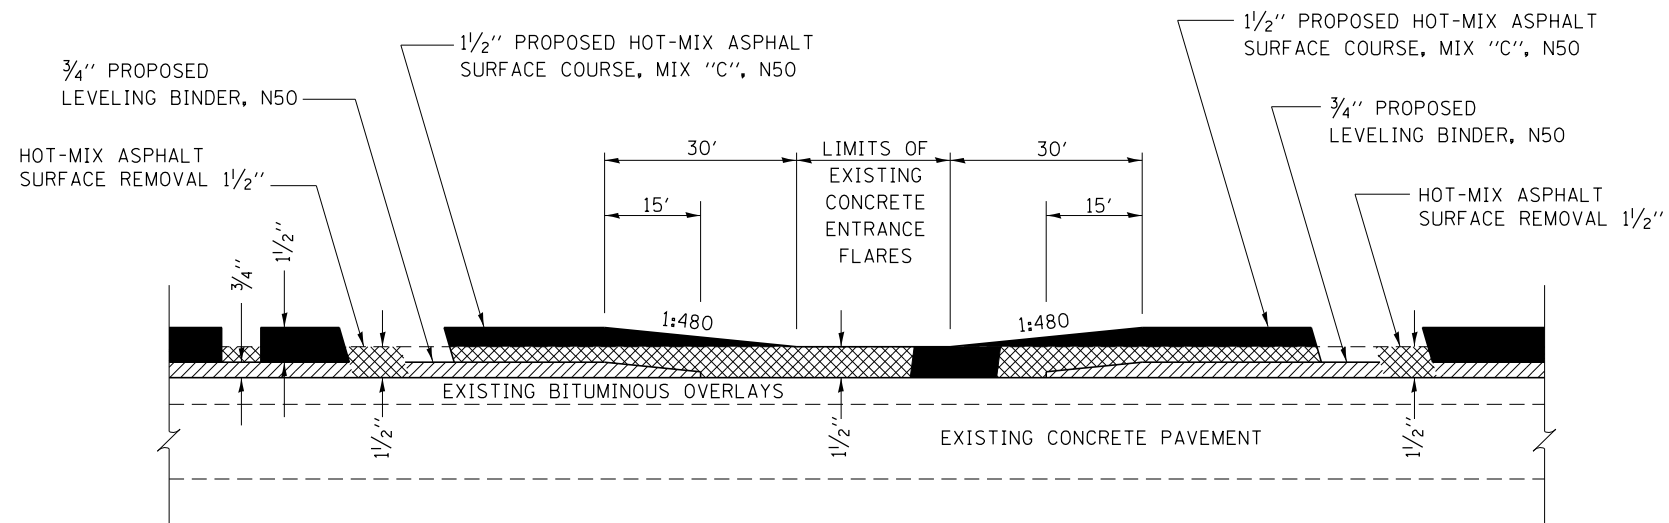

**DETAIL OF RESURFACING AT CONCRETE ENTRANCES**

NOT TO SCALE

FILE NAME =	USER NAME = Schwankerg	DESIGNED -	REVISED -	<b>STATE OF ILLINOIS DEPARTMENT OF TRANSPORTATION</b>	<b>DETAILS</b>			F.A.P. RTE.	SECTION	COUNTY	TOTAL SHEETS	SHEET NO.
ci:\pw\work\p\idot\schwankerg\d0256657\066752-sht-details.DGN		DRAWN -	REVISED -					681	(113,114)RS-4	LIVINGSTON	18	16
PLOT SCALE = 100.0000' / 1in.		CHECKED -	REVISED -		SCALE:      SHEET NO.    OF    SHEETS    STA.      TO STA.			CONTRACT NO. 66752				
PLOT DATE = 6/6/2014		DATE -	REVISED -		ILLINOIS FED. AID PROJECT							