


SHOWING REMOVAL

STAGE I TYPICAL

SHOWING PROPOSED

FOR BOTH STAGES:
DRUMS/BARRELS @ 100' SPACING
PER DROP-OFF POLICY UNLESS
DIRECTED BY THE ENGINEER

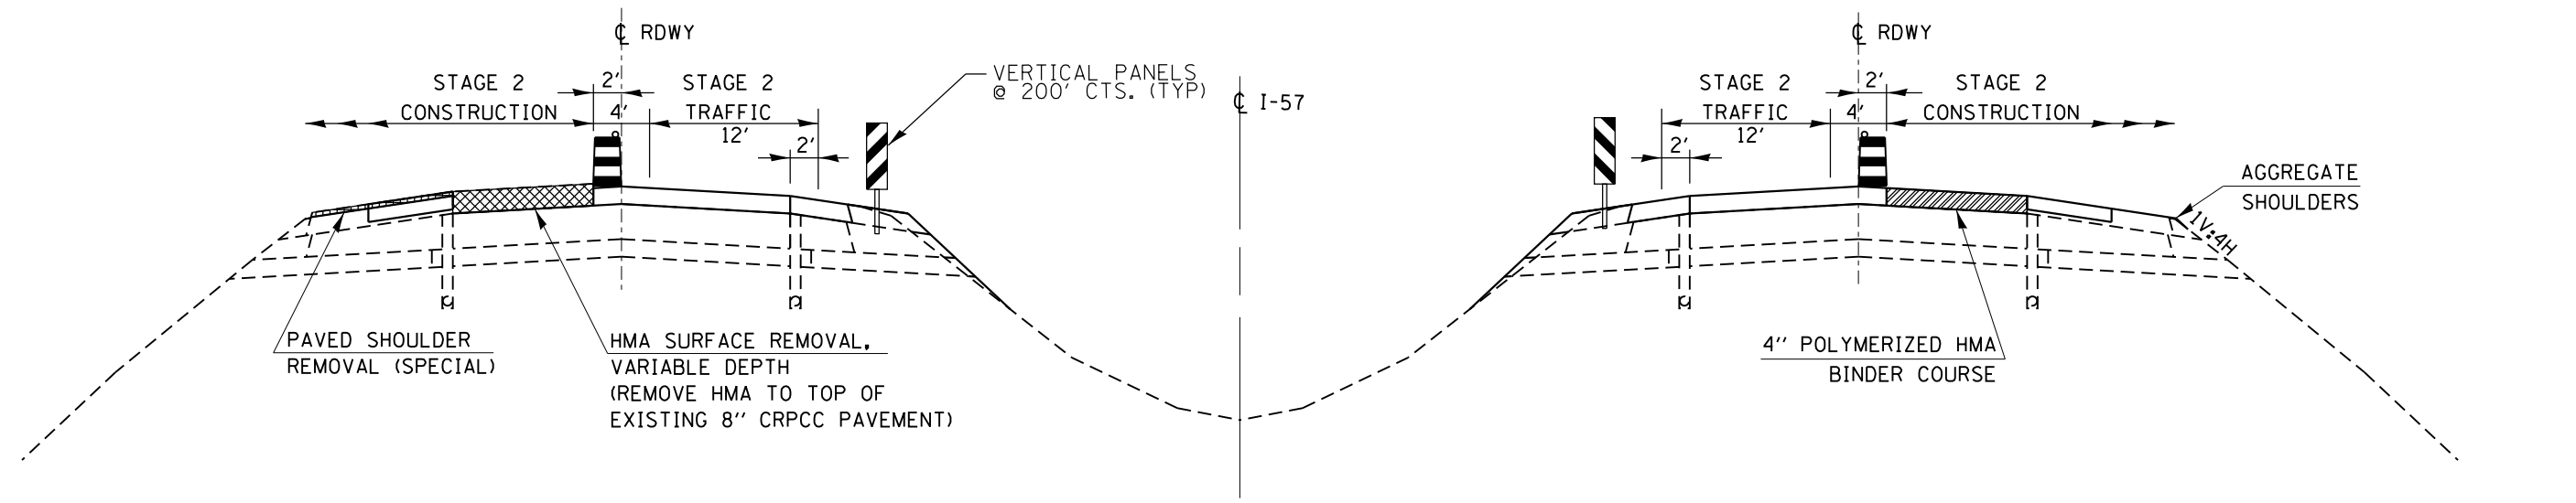

SHOWING REMOVAL

STAGE II TYPICAL

SHOWING PROPOSED

NOTE:
PLACE FINAL 1 1/2" LIFT OF HMA SURFACE, HMA SHOULDERS, AND
AGGREGATE SHOULDERS AFTER COMPLETION OF STAGE II

FILE NAME =	USER NAME = duncanbd	DESIGNED -	REVISED -	STATE OF ILLINOIS DEPARTMENT OF TRANSPORTATION	PROPOSED ROADWAY STAGING TYPICAL				F.A.I. R.T.E.	SECTION	COUNTY	TOTAL SHEETS	SHEET NO.
et:\pwork\pwork\dot\duncanbd\dms30308\ep05005-sh1-staging.dgn		DRAWN -	REVISED -		57	*	IROQUOIS	190	39				
PLOT SCALE = 100.0000' / in.		CHECKED -	REVISED -		*138-41RS-2, 138-41BR, BR1, BR3				CONTRACT NO. 66757				
PLOT DATE = 6/2/2014		DATE -	REVISED -		SCALE:	SHEET	OF	SHEETS	STA.	TO	STA.	ILLINOIS FED. AID PROJECT	