


LANE CLOSURE DETAIL STAGE 1 - BEGINNING TAPER (TYPICAL)
NORTHBOUND & SOUTHBOUND

TRAFFIC CONTROL DEVICES SHOWN TO BE INCLUDED IN COST OF TC & P 701401 (SPECIAL)

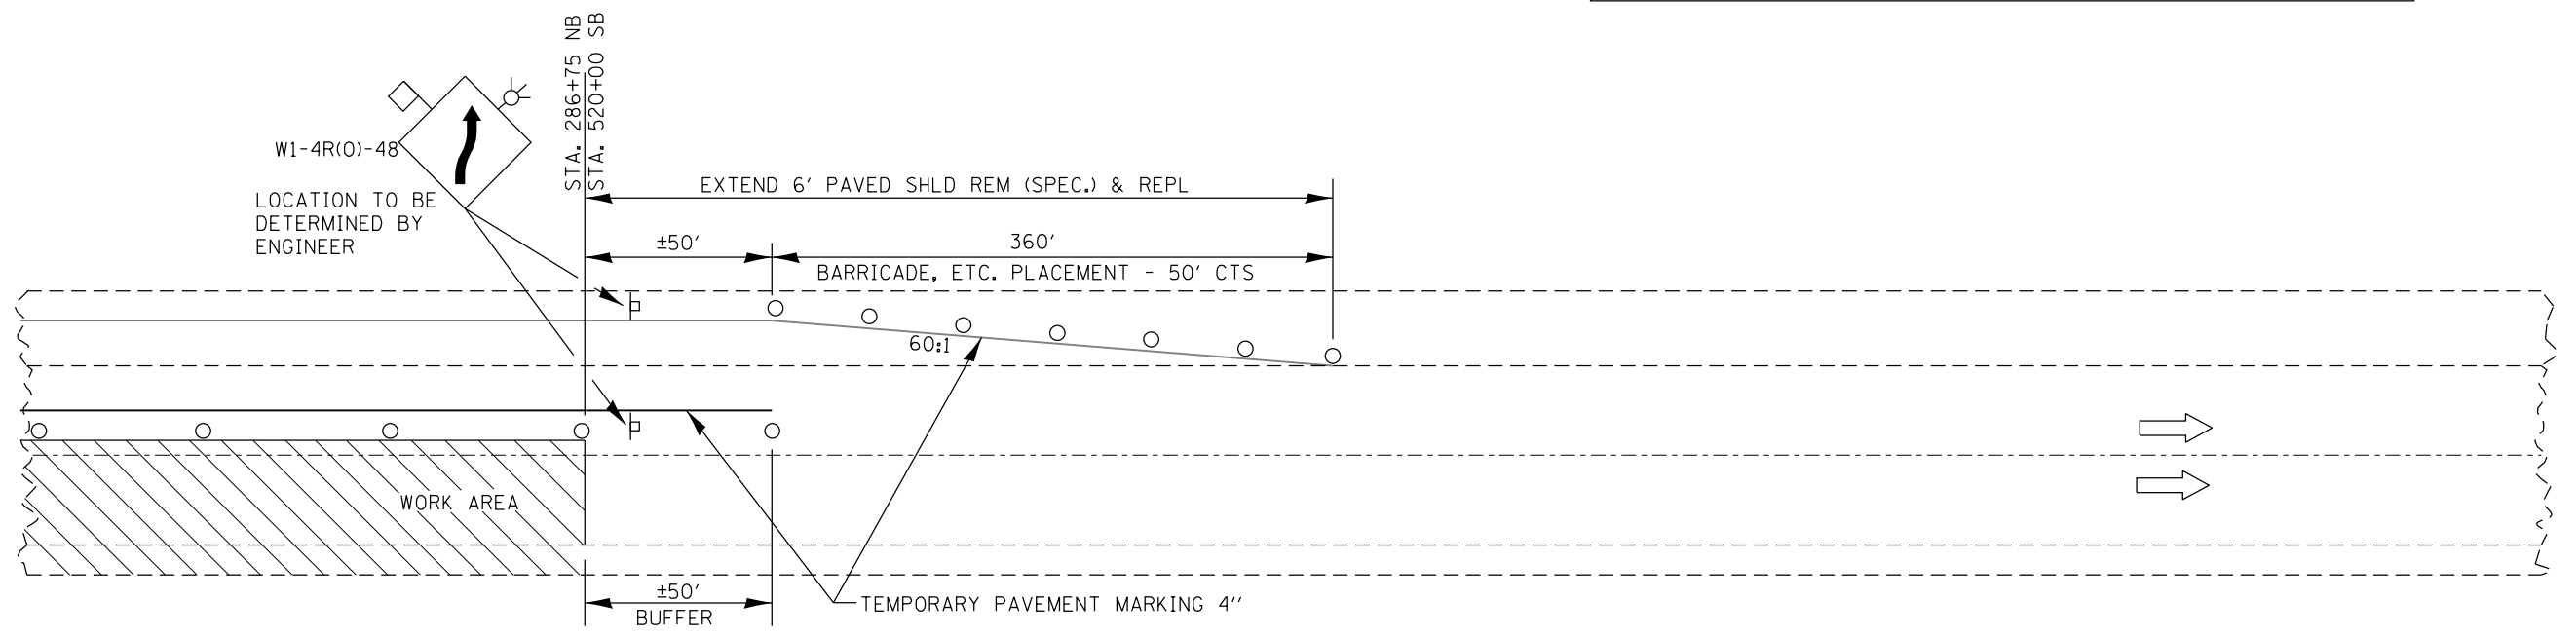

LANE CLOSURE DETAIL STAGE 1 - ENDING TAPER (TYPICAL)
NORTHBOUND & SOUTHBOUND

| | | | | | | | | | | | | | | | |
|---|------------------------------|------------|-----------|---|--------------------------------|-------|----|--------|-------------|---------|---------------------------------|--------------|-----------|--------------------|----|
| FILE NAME = | USER NAME = duncanbd | DESIGNED - | REVISED - | STATE OF ILLINOIS DEPARTMENT OF TRANSPORTATION | TRAFFIC CONTROL STAGING | | | | F.A.I. RTE. | SECTION | COUNTY | TOTAL SHEETS | SHEET NO. | | |
| et:\pw\work\p\dot\duncanbd\dms30308\ep05005-sh1-staging.dgn | | DRAWN - | REVISED - | | SCALE: | SHEET | OF | SHEETS | STA. | TO STA. | 57 | * | IROQUOIS | 190 | 40 |
| | PLOT SCALE = 100.0000' / in. | CHECKED - | REVISED - | | | | | | | | *138-41RS-2, 138-41BR, BR1, BR3 | | | CONTRACT NO. 66757 | |
| | PLOT DATE = 6/2/2014 | DATE - | REVISED - | | | | | | | | ILLINOIS FED. AID PROJECT | | | | |