



STATE OF ILLINOIS
DEPARTMENT OF TRANSPORTATION

ROUTE NO.	SECTION	COUNTY	TOTAL SHEETS	SHEET NO.
F.A.I. 57	••	IROQUOIS	190	58
FED. ROAD DIST. NO.	ILLINOIS			
*(38-4)RS-2, (38-4)BR1		Contract No. 66757		
Sheet 2 of 11 Sheets				

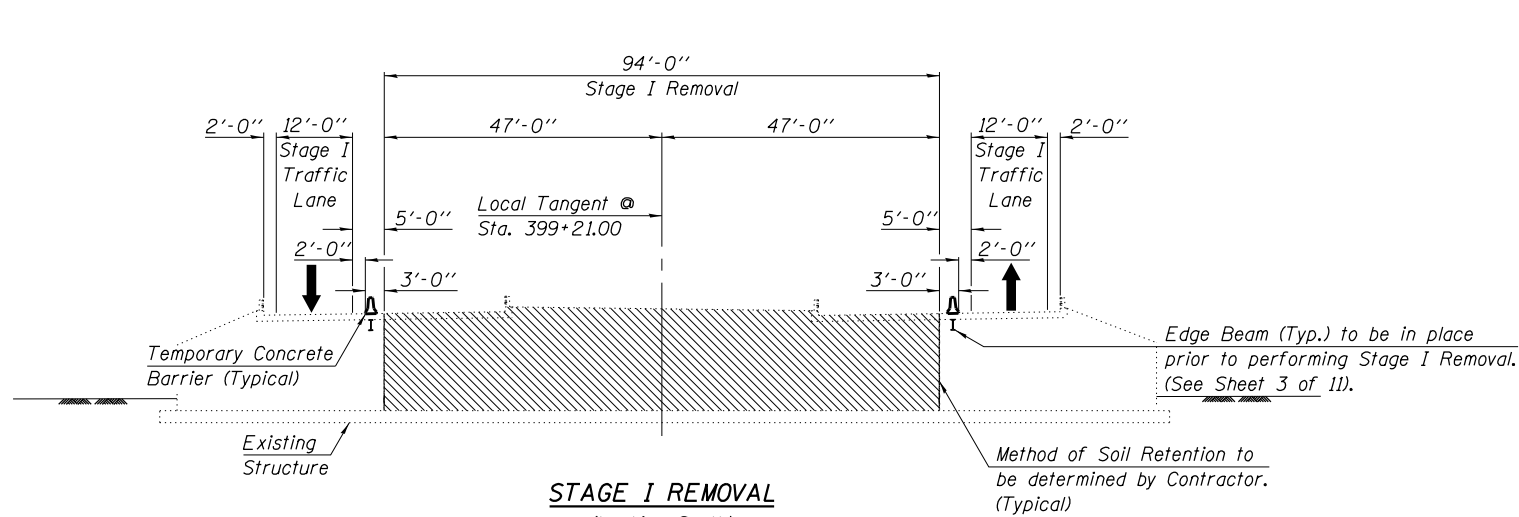


STAGE I REMOVAL

(Looking South)
All dimensions measured at Rt. L's to
Local Tangent @ Sta. 399+21.00

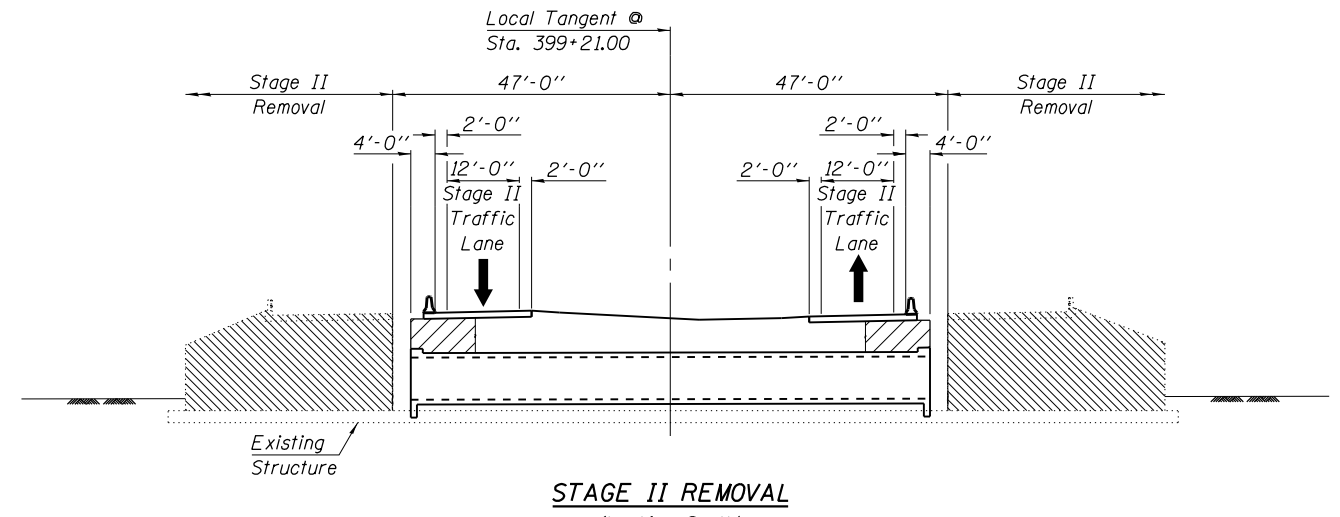


STAGE II REMOVAL

(Looking South)
All dimensions measured at Rt. L's to
Local Tangent @ Sta. 399+21.00

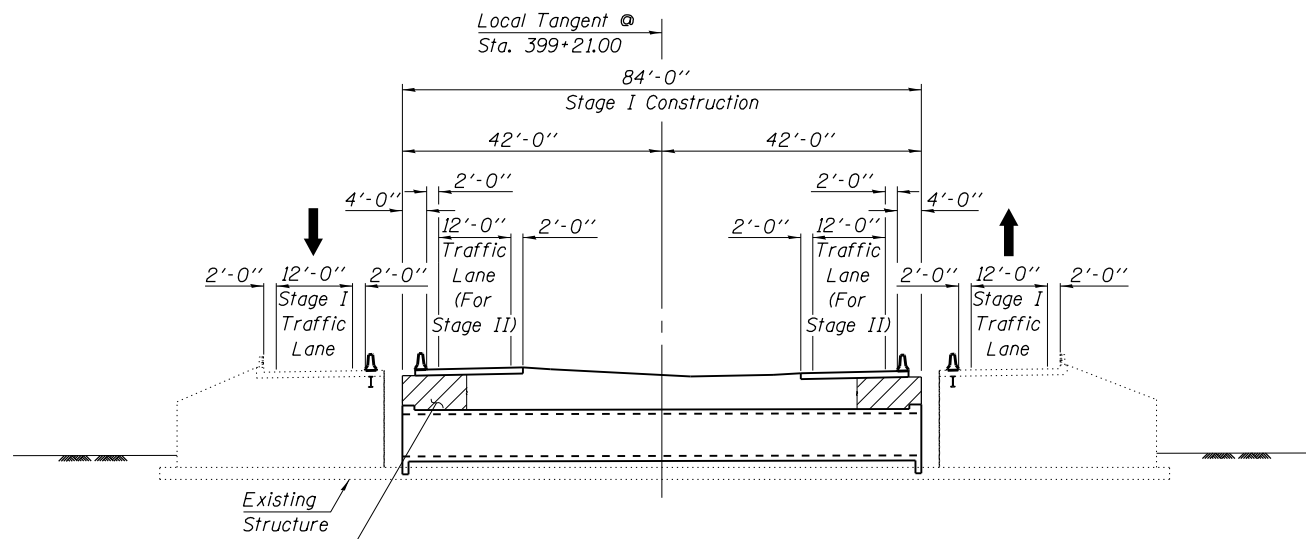

STAGE I CONSTRUCTION

(Looking South)
All dimensions measured at Rt. L's to
Local Tangent @ Sta. 399+21.00

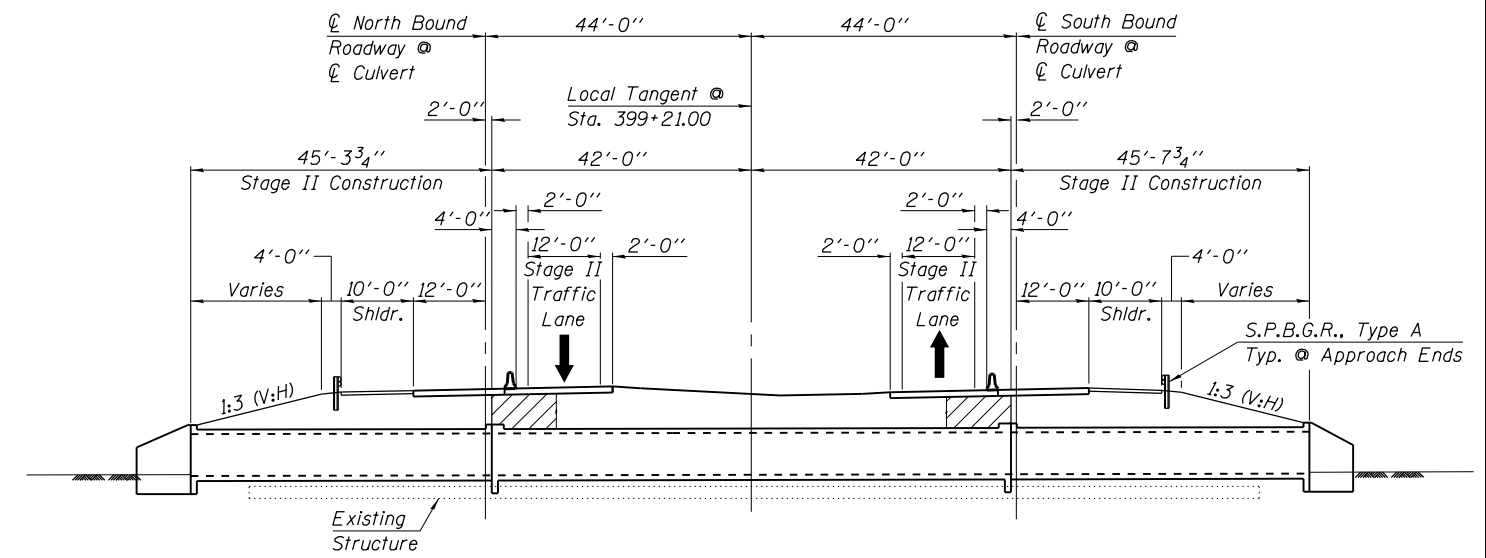

STAGE II CONSTRUCTION

(Looking South)
All dimensions measured at Rt. L's to
Local Tangent @ Sta. 399+21.00

Note: Portions of existing footings interfering with new construction to be removed as required to accommodate the proposed culvert and wingwalls. Cost included in Removal of Existing Structures.

DESIGNED	S.F.M.
CHECKED	J.A.M.
DRAWN	S.A.P.
CHECKED	S.F.M. & J.A.M.

STAGE CONSTRUCTION DETAILS
I-57 OVER
DANFORTH TOWNSHIP DRAINAGE DITCH
F.A.I. ROUTE 57
SECTION (38-4)RS-2, (38-4)BR1
IROQUOIS COUNTY
STATION 399+21.00
S.N. 038-2020

4440 ASH GROVE SPRINGFIELD, IL 62711 (217) 793-8600 www.fehr-graham.com	FEHR-GRAHAM & ASSOCIATES, LLC ENGINEERING AND SCIENCE CONSULTANTS PREPARED BY: ROCKFORD, E. ROCKFELLE, E. MOHRING, W. SPRINGFIELD, IL	JOB NO.: 46810J FILE: STAGING.DGN DATE: 11/11/08
--	---	--