


*** SEE PROFILE FOR PROPOSED TAPER

TAPER DETAIL UNDER STRUCTURES

S.N. 038-0131 NORTHBOUND

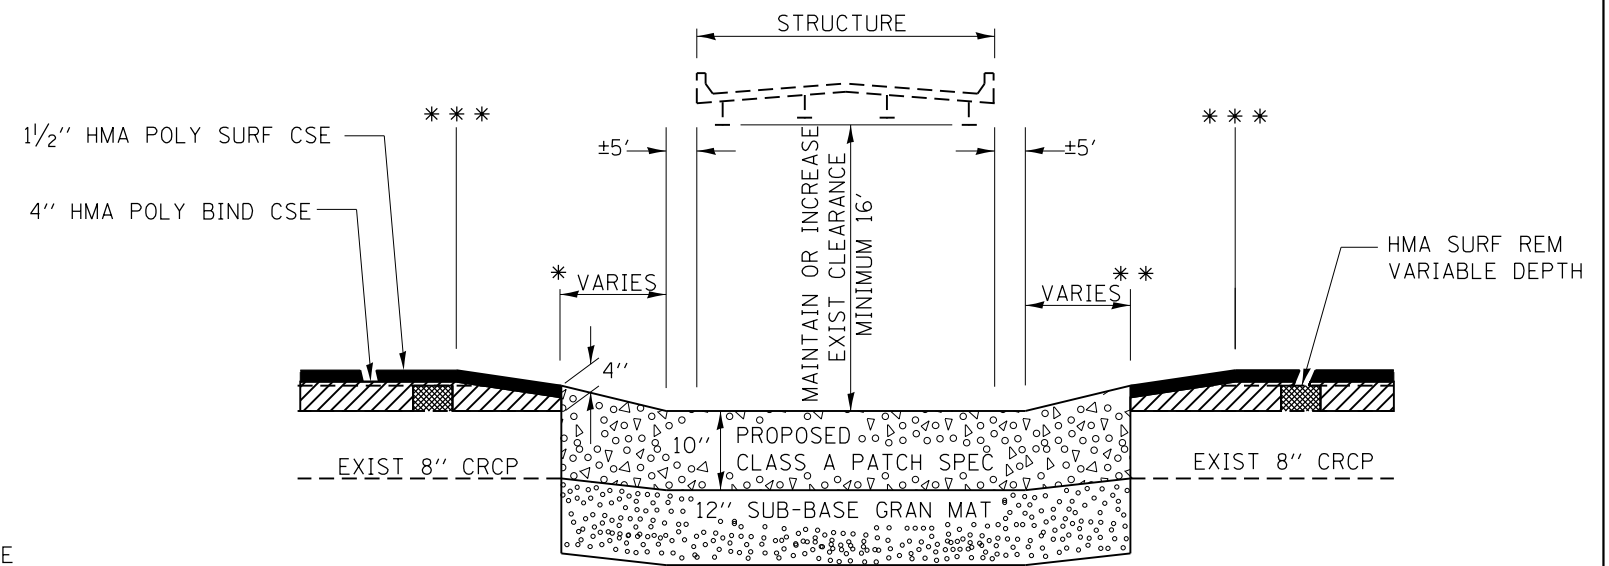


PATCHING DETAIL UNDER STRUCTURES

- * STA 311±75 NB S.N. 038-0130 ** STA 316±00 NB
- * STA 312±50 SB S.N. 038-0130 ** STA 315±50 SB
- * STA 424±85 SB S.N. 038-0131 ** STA 426±15 SB

*** SEE PROPOSED PROFILE

PIPE UNDERDRAIN TO BE INSTALLED AS DIRECTED BY THE ENGINEER.

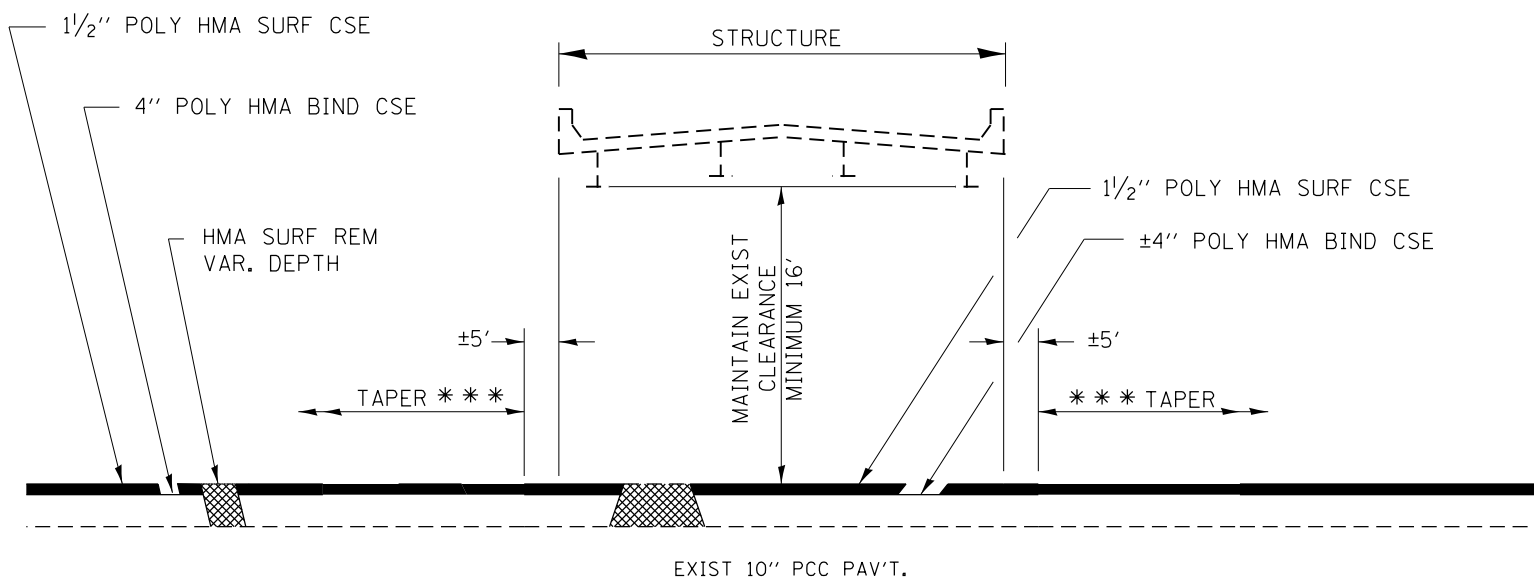

*** SEE PROFILE FOR PROPOSED TAPERS

TAPER DETAIL UNDER STRUCTURES

S.N. 038-0072 NORTHBOUND & SOUTHBOUND

FILE NAME =	USER NAME = duncanbd	DESIGNED -	REVISED -
et:\pw\work\p\dtdot\duncanbd\dms30308\ep05005-sh1-detail1.dgn		DRAWN -	REVISED -
	PLOT SCALE = 100.0000' / in.	CHECKED -	REVISED -
	PLOT DATE = 6/2/2014	DATE -	REVISED -

STATE OF ILLINOIS
DEPARTMENT OF TRANSPORTATION

DETAILS			
SCALE:	SHEET NO.	OF SHEETS	STA. TO STA.

F.A.I. RTE.	SECTION	COUNTY	TOTAL SHEETS	SHEET NO.
57	*	IRROUOIS	190	90
* (38-41RS-2, (38-41BR,BR1,BR3		CONTRACT NO. 66757		
FED. ROAD DIST. NO.		ILLINOIS FED. AID PROJECT		