


DATE	
BY	
FINAL SURVEY	SURVEYED
NOTE BOOK	PLOTTED
NO.	TEMPLATE
	AREAS
	CHECKED

DATE	
BY	
ORIGINAL SURVEY	SURVEYED
NOTE BOOK	PLOTTED
NO.	TEMPLATE
	AREAS
	CHECKED

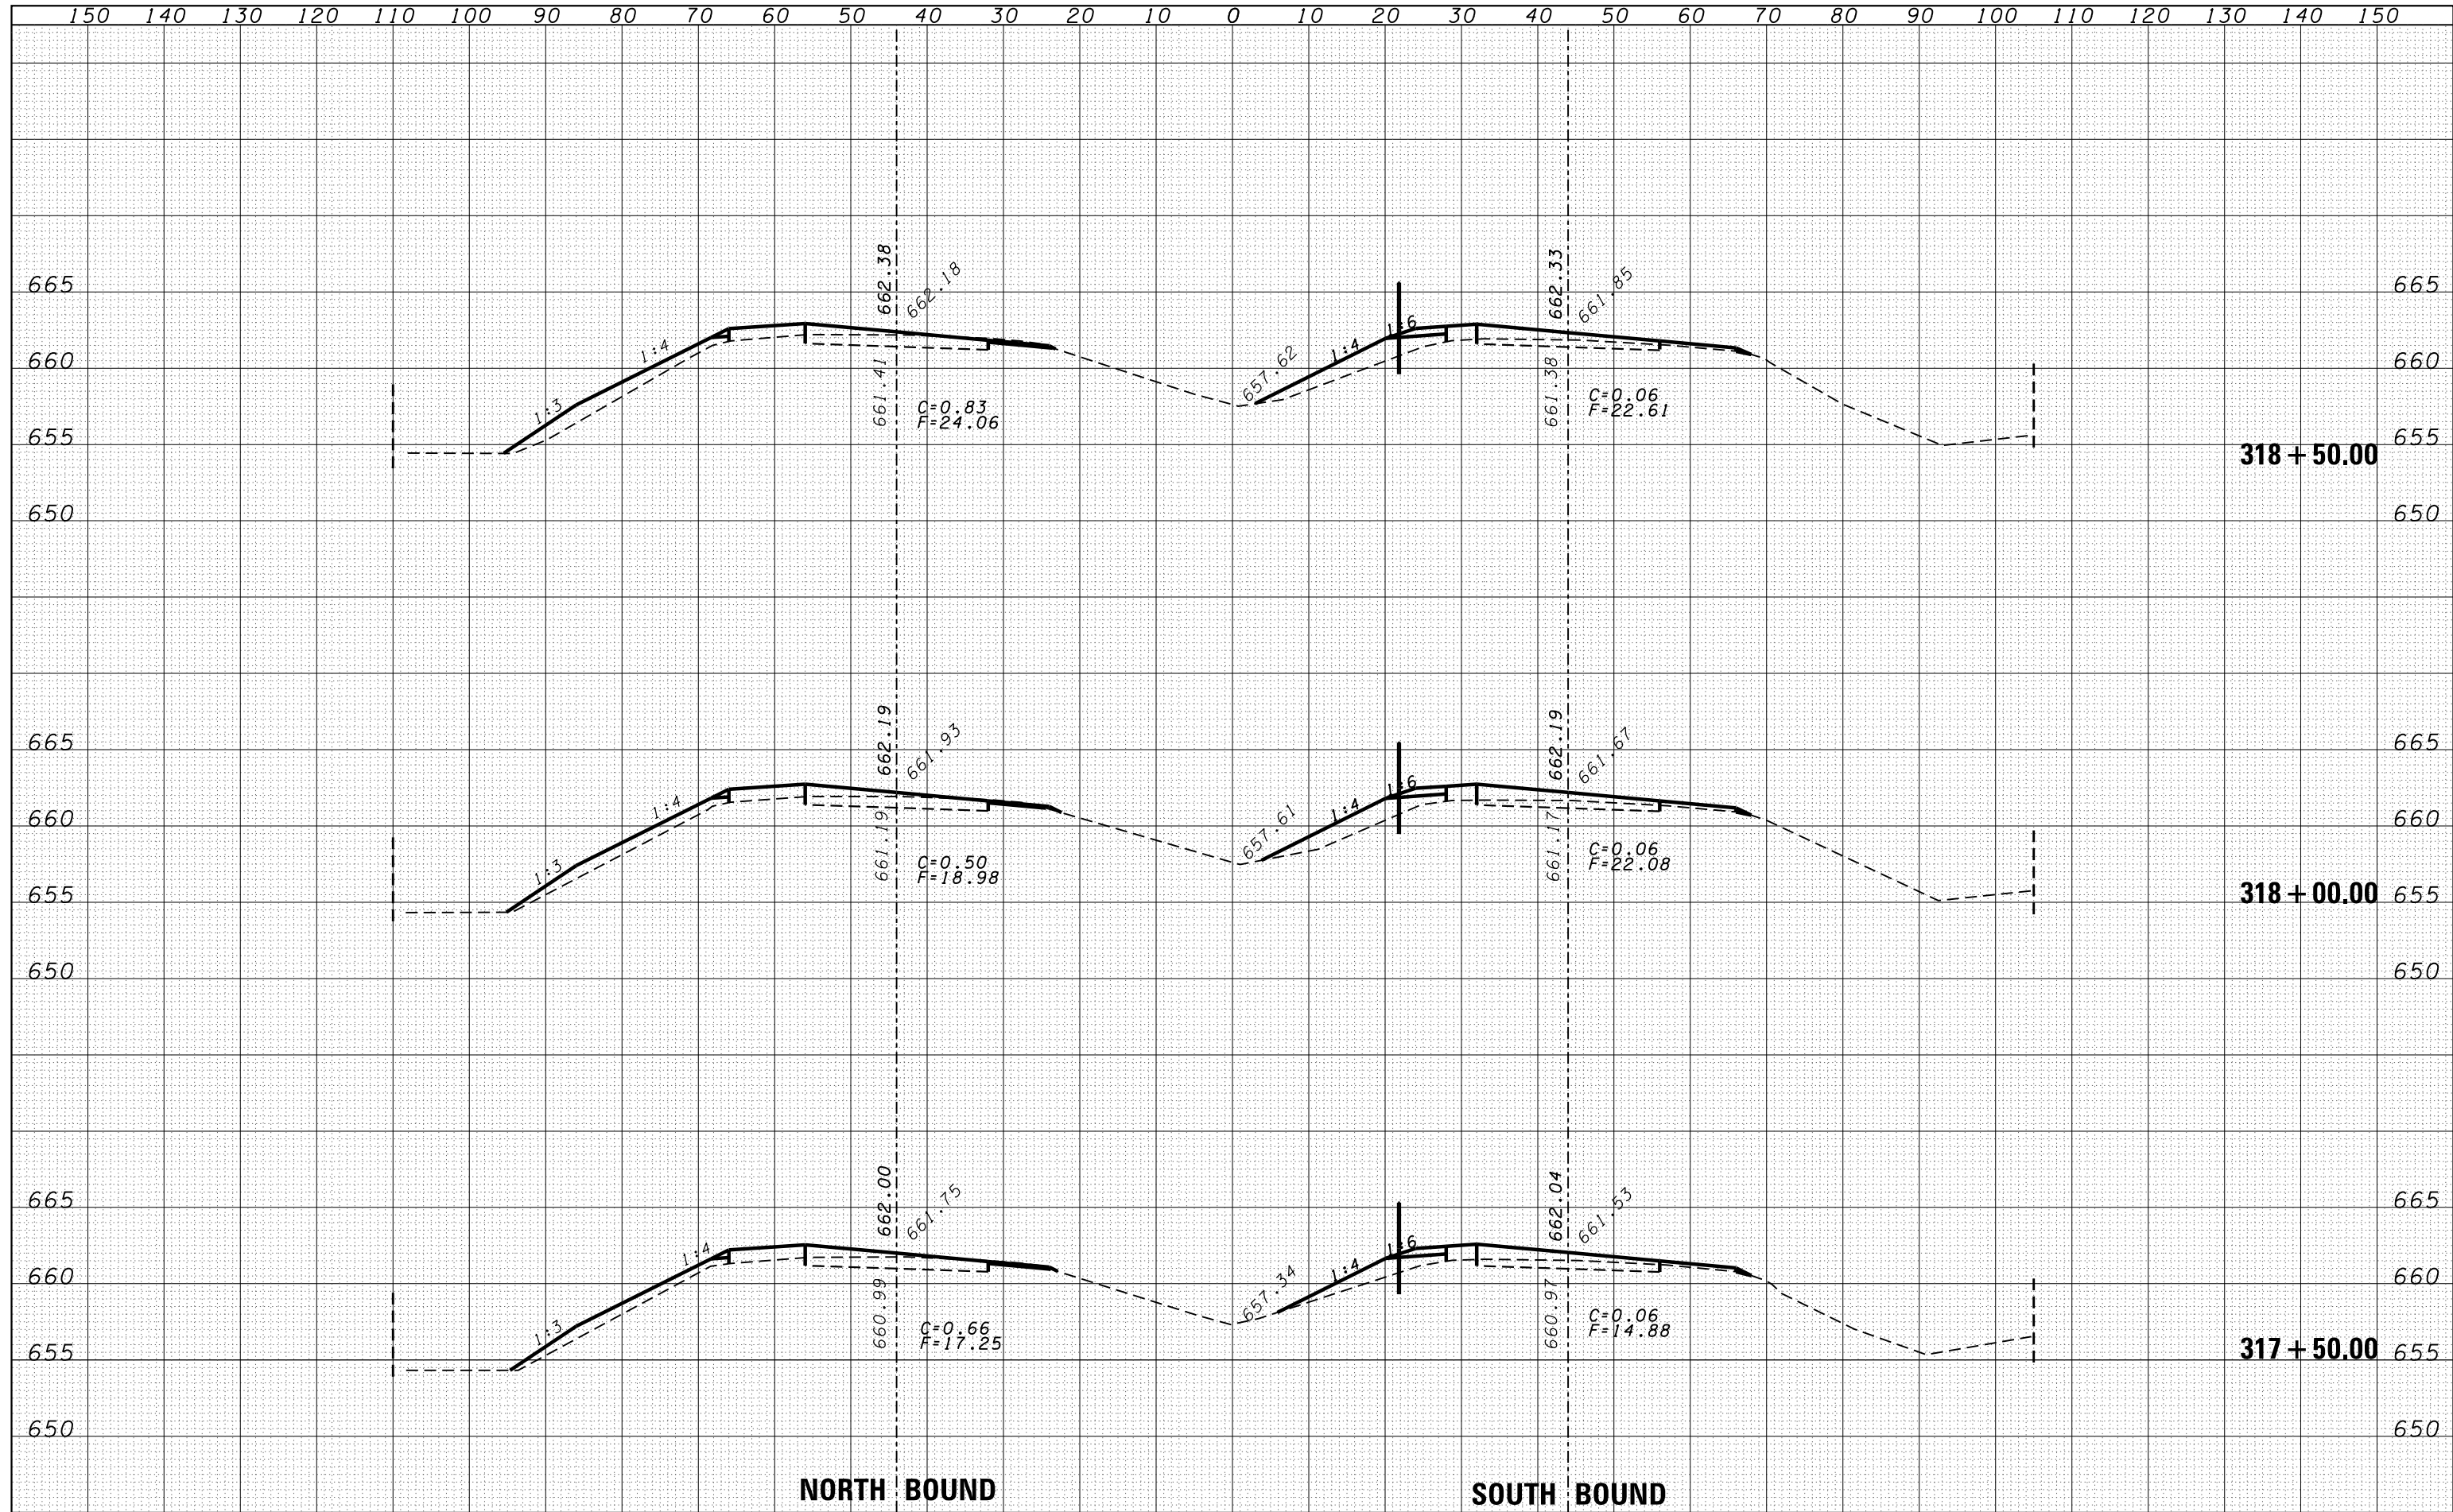

NORTH BOUND

SOUTH BOUND

FILE NAME =	USER NAME = duncanbd	DESIGNED -	REVISED -	STATE OF ILLINOIS DEPARTMENT OF TRANSPORTATION	CROSS SECTIONS	F.A.I. R.T.E.	SECTION	COUNTY	TOTAL SHEETS	SHEET NO.		
es:\pw\work\pwt\dot\duncanbd\dms30308\EP05005-sh	t-xssh.tdgn	DRAWN -	REVISED -			57	*	IROQUOIS	190	111		
	PLOT SCALE = 20.0000' / in.	CHECKED -	REVISED -			*(38-4)RS-2,(38-4)BR-1,BR-3						
	PLOT DATE = 6/2/2014	DATE -	REVISED -			CONTRACT NO. 66757						
SCALE:						SHEET NO. 17 OF 96 SHEETS		STA. 317+50.00 TO STA. 318+50.00			FED. ROAD DIST. NO.	ILLINOIS FED. AID PROJECT