


DATE	
BY	
FINAL SURVEY	SURVEYED
NOTE BOOK	PLOTTED
NO.	TEMPLATE
	AREAS
	CHECKED

DATE	
BY	
ORIGINAL SURVEY	SURVEYED
NOTE BOOK	PLOTTED
NO.	TEMPLATE
	AREAS
	CHECKED

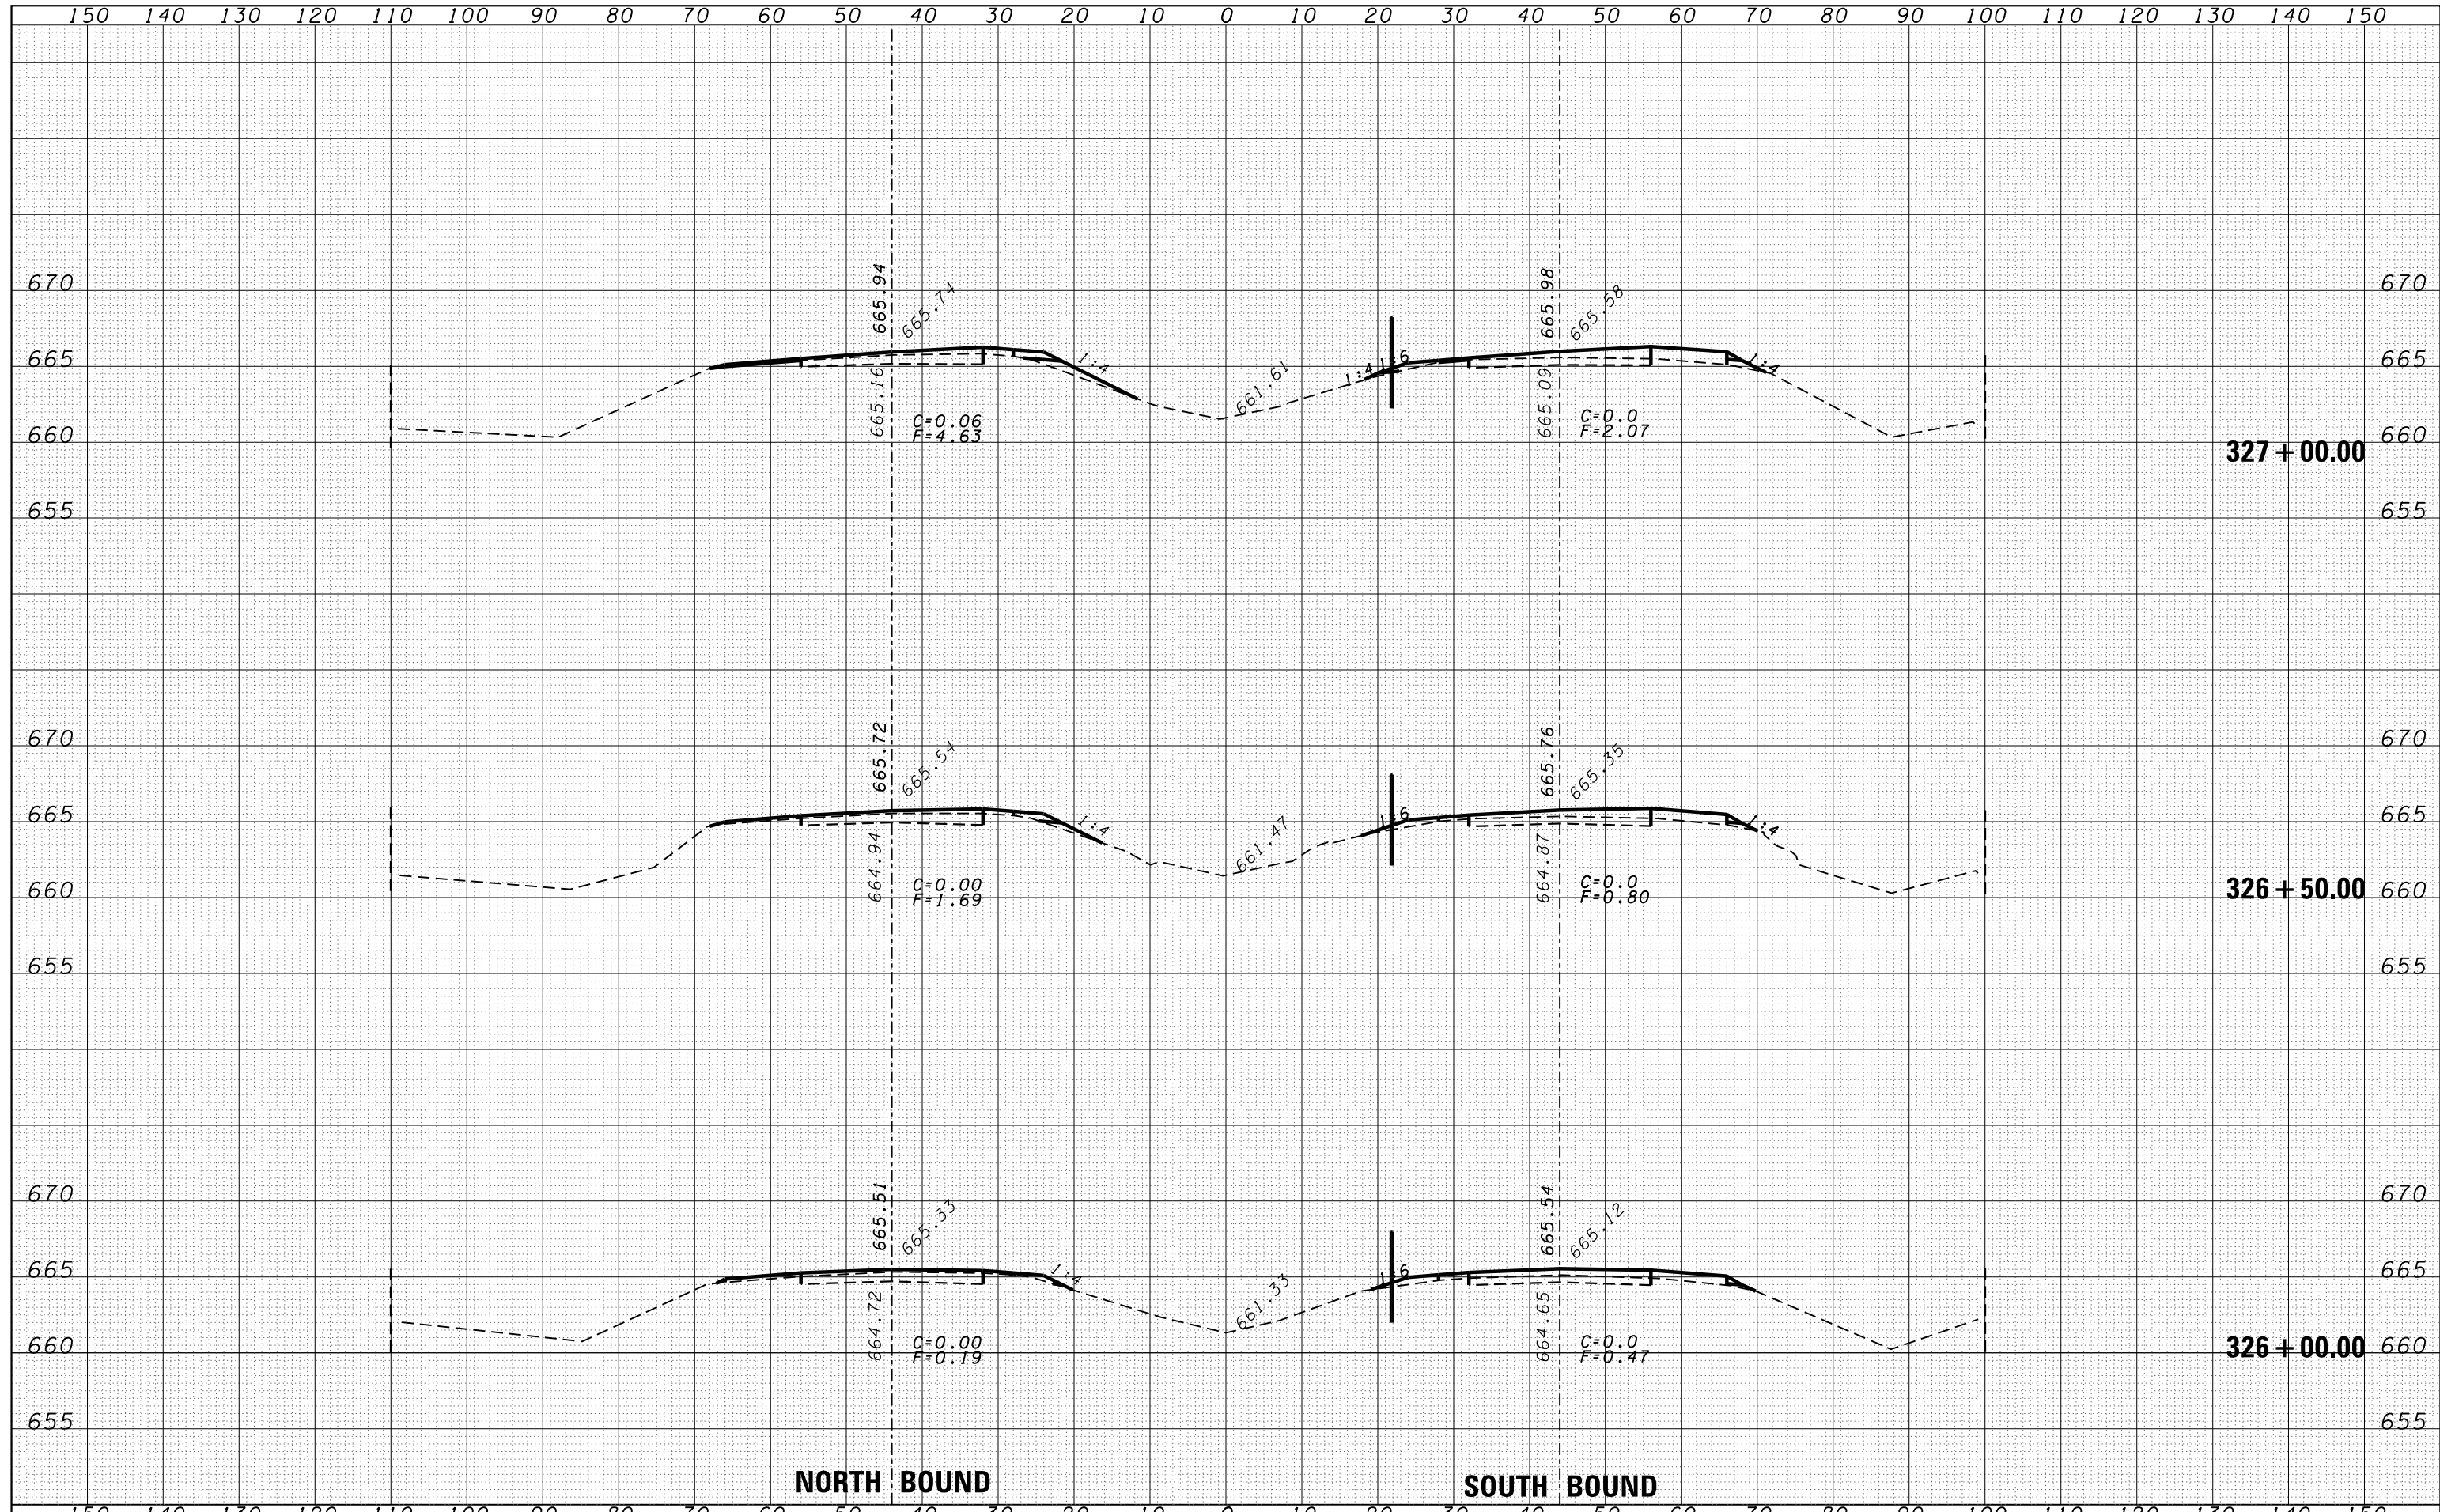

FILE NAME =	USER NAME = duncanbd	DESIGNED -	REVISÉ -	STATE OF ILLINOIS DEPARTMENT OF TRANSPORTATION	CROSS SECTIONS	F.A.I. RTE.	SECTION	COUNTY	TOTAL SHEETS	SHEET NO.	
es:\pw\work\pwt\dot\duncanbd\dms30308\EP05005-sh	txsht.dgn	DRAWN -	REVISÉ -			57	*	IROQUOIS	190	116	
	PLOT SCALE = 20.0000' / in.	CHECKED -	REVISÉ -			*(38-4)RS-2,(38-4)BR-1,BR-3					
	PLOT DATE = 6/2/2014	DATE -	REVISÉ -			CONTRACT NO. 66757					
						SCALE:	SHEET NO. 22 OF 96 SHEETS	STA. 326+00.00	TO STA. 327+00.00		
						FED. ROAD DIST. NO. ILLINOIS FED. AID PROJECT					